

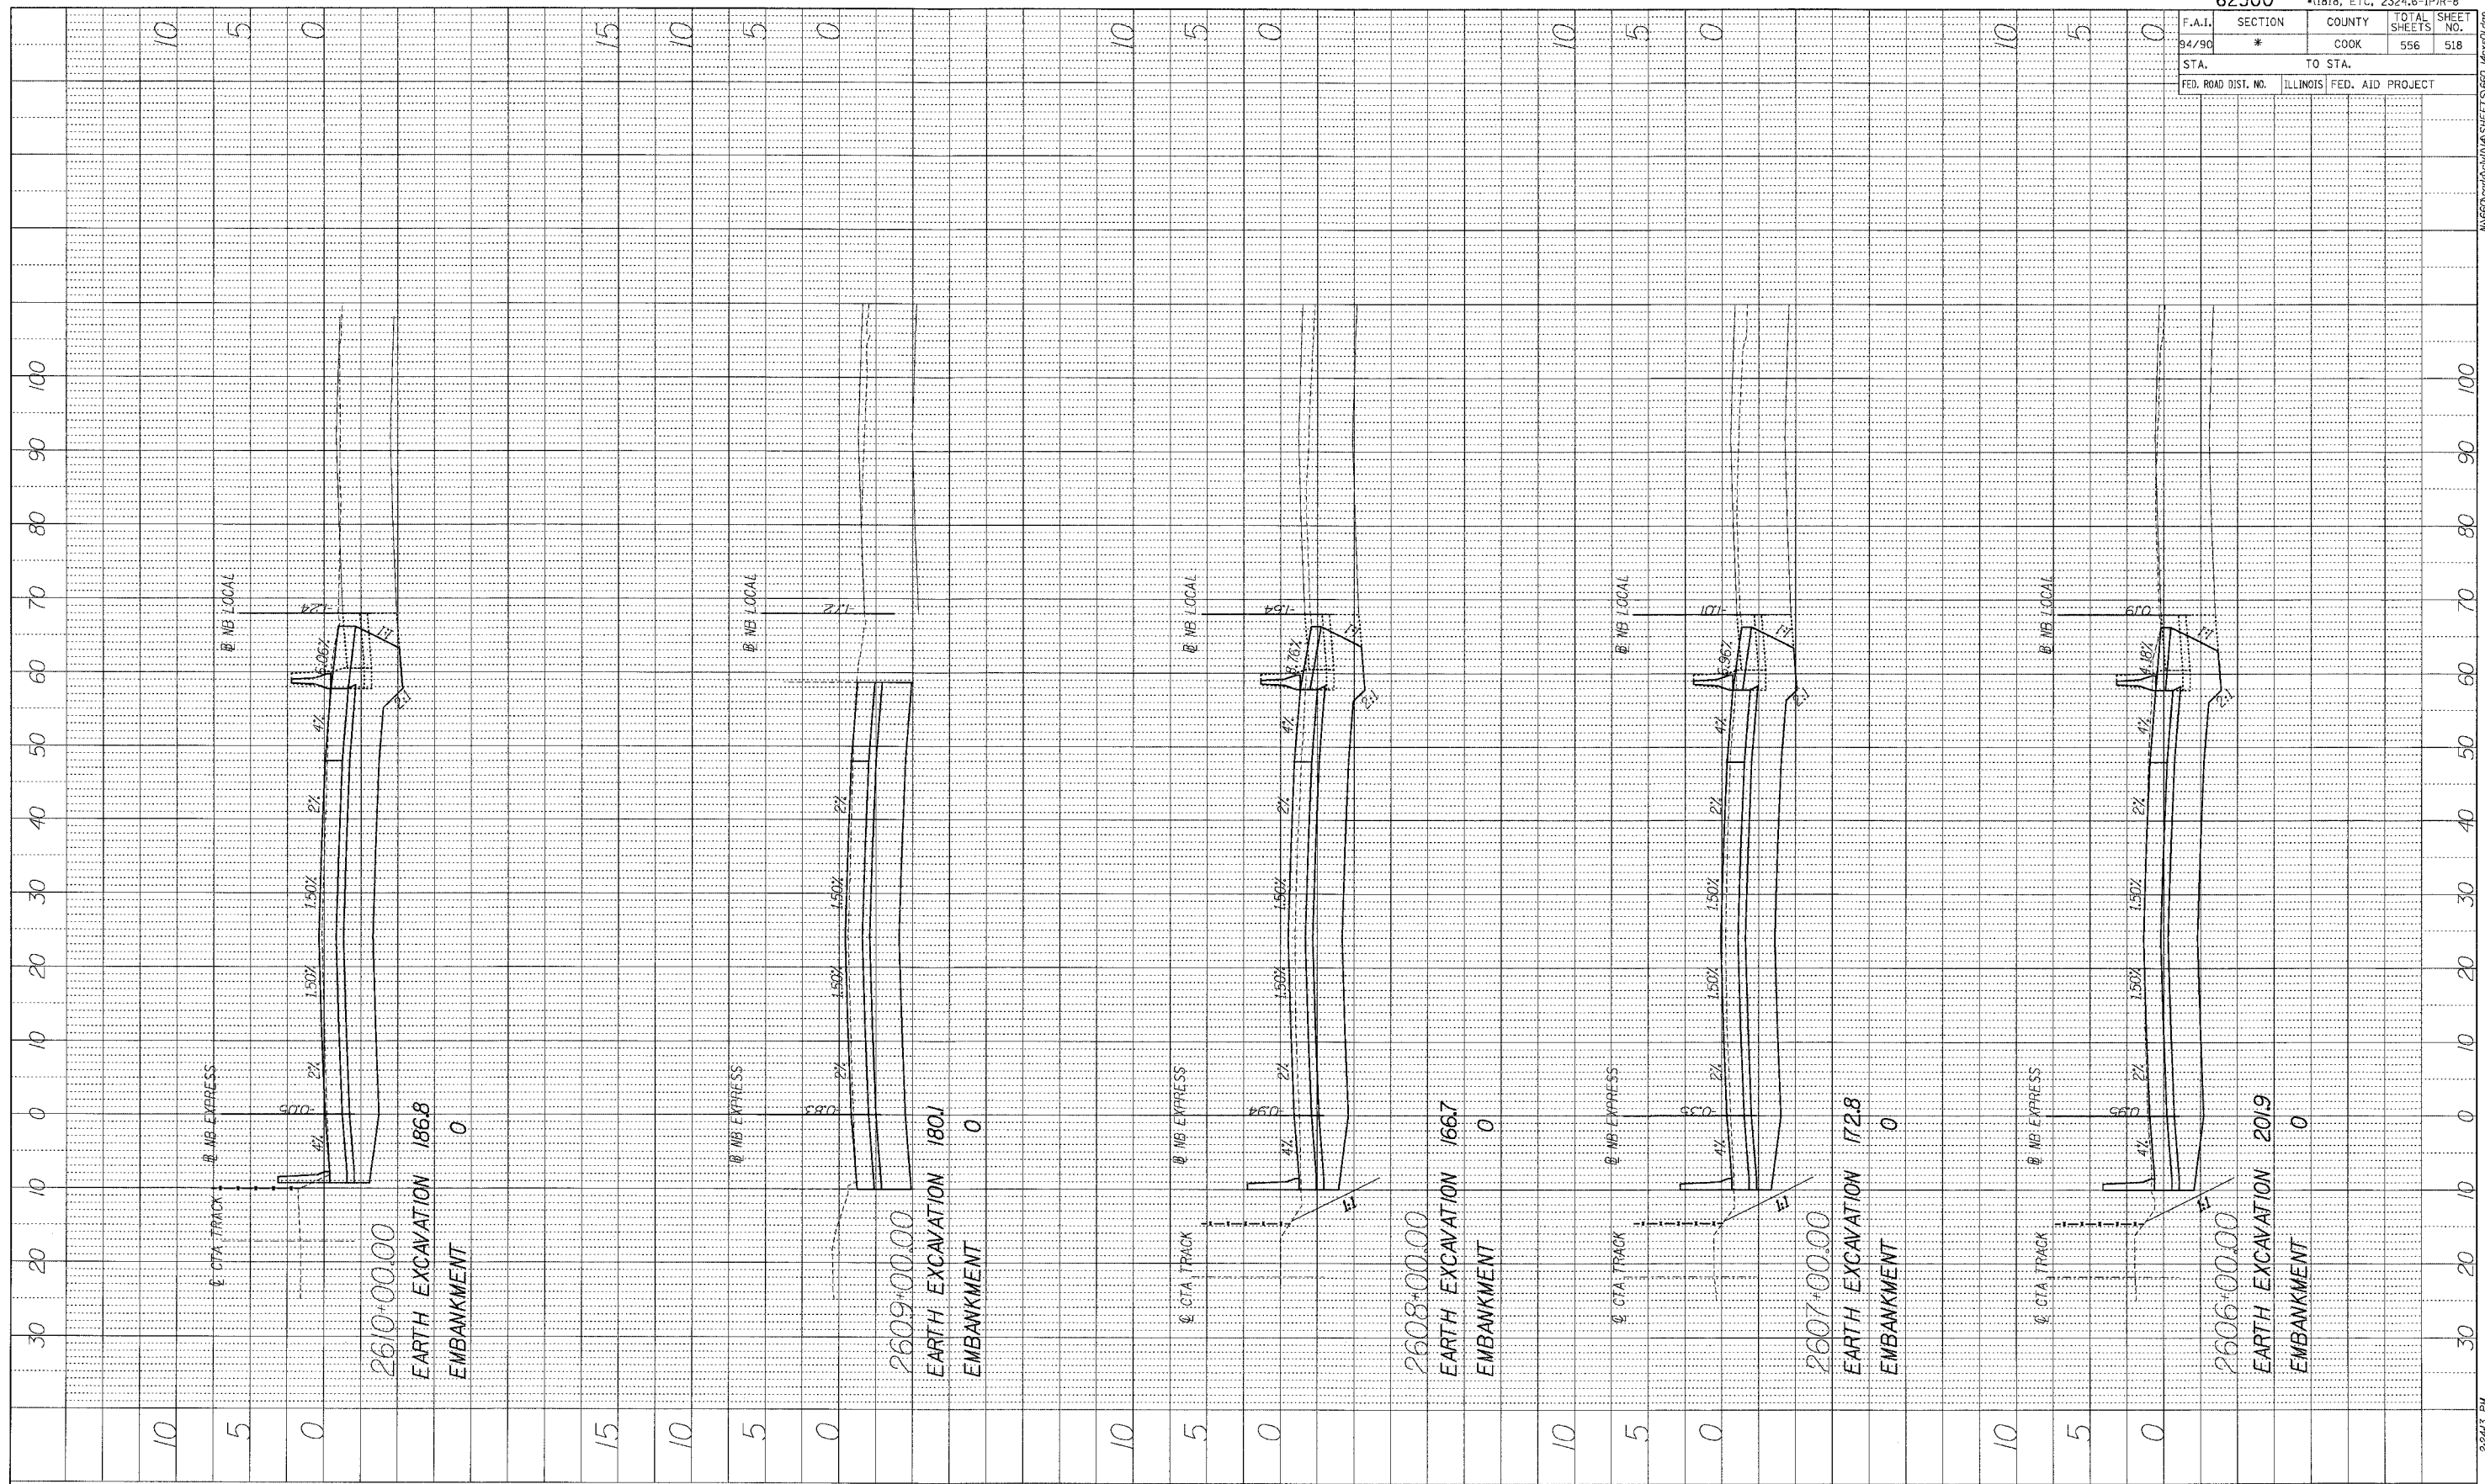


F.A.I.	SECTION	COUNTY	TOTAL SHEETS	SHEET NO.
94/90	*	COOK	556	518
STA.		TO STA.		
FED. ROAD DIST. NO.	ILLINOIS	FED. AID	PROJECT	

PROFILE SURVEYED	BY	DATE
NOTE BOOK	CHANGES CHECKED	
NO.	INITIALED	
	DATE	

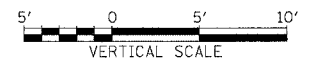

BOWMAN, BARRETT & ASSOCIATES INC.
CONSULTING ENGINEERS
Chicago, Illinois
312.228.0100
www.bbainc.com

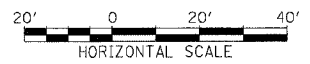

STA. ----+-- TO STA. ----+--

6/27/2005 2:24:33 PM W:\660\660\CHINA\SHEETS\660_4660.dwg