



62300 • (1818, ETC, 2324.6-1PR-8				
F.A.I. RTE.	SECTION	COUNTY	TOTAL SHEETS	SHEET NO.
94/90		COOK	556	531
STA.	TO STA.			
160				
FED. ROAD DIST. NO.	ILLINOIS FED. AID PROJECT			

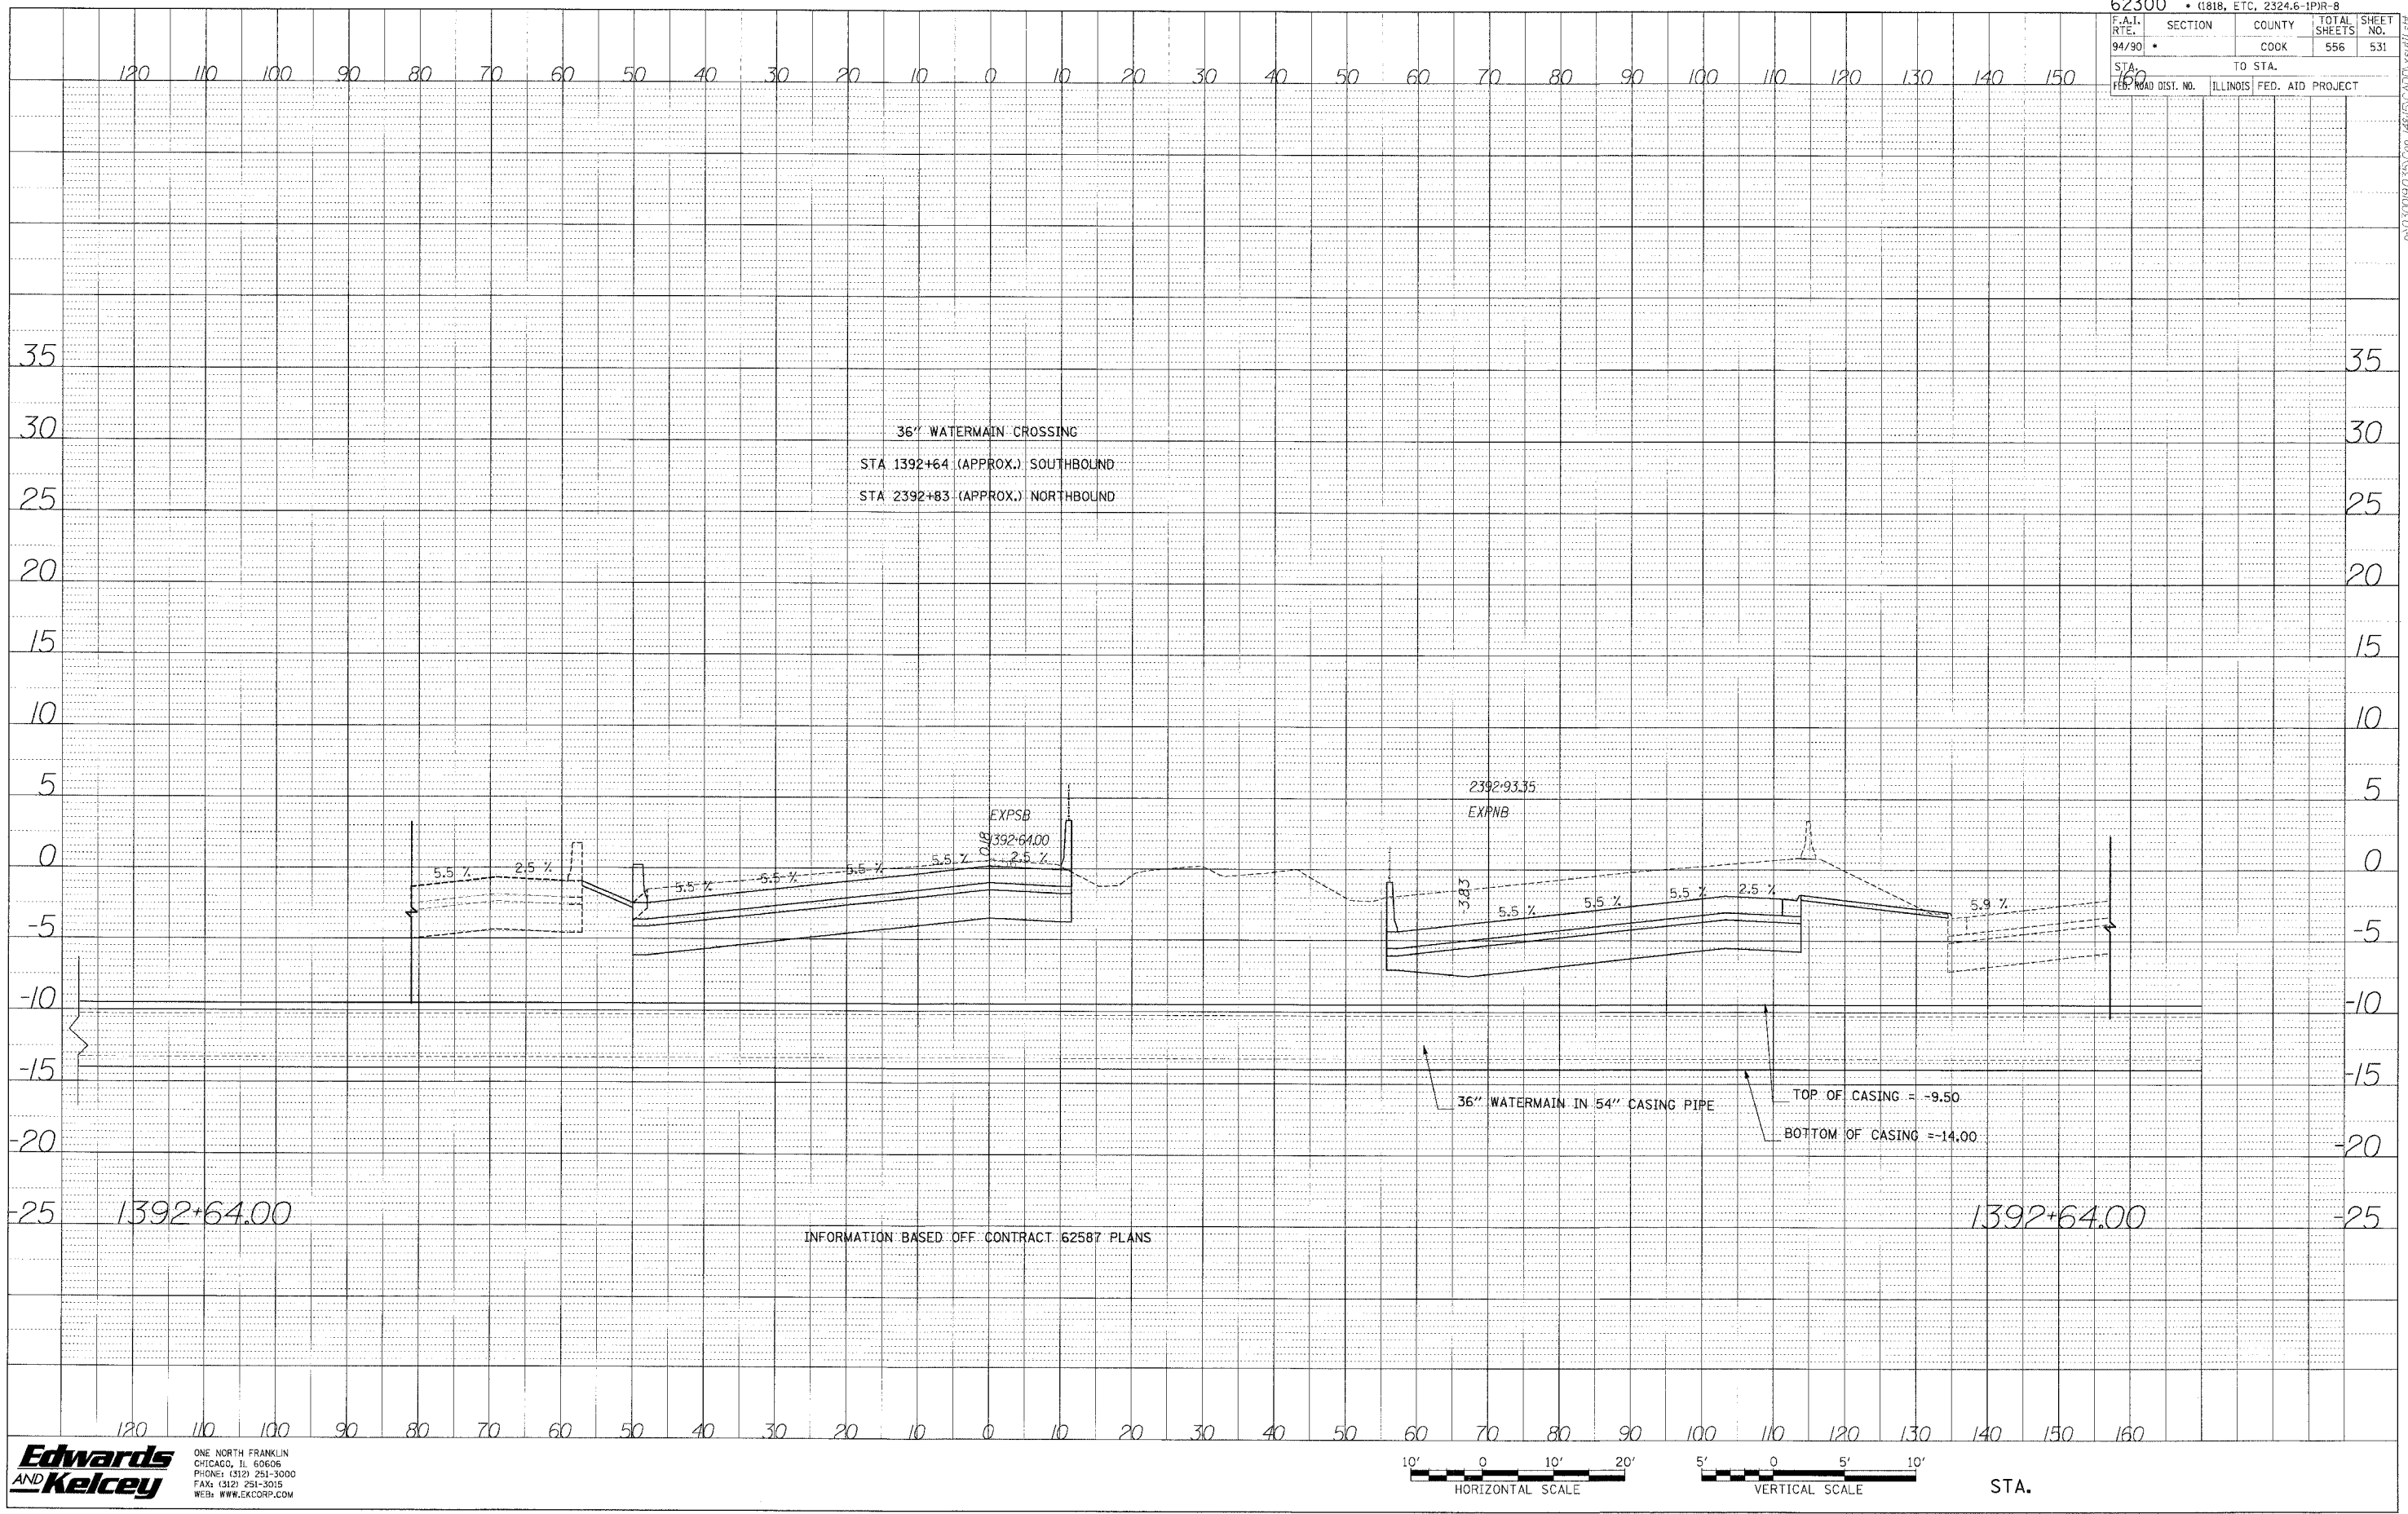

PROJECT	DATE
NO.	
REVISED	
GRADES CHECKED	
STRUCTURE NOTATION	
NO.	

Edwards and Kelcey
 ONE NORTH FRANKLIN
 CHICAGO, IL 60606
 PHONE: (312) 251-3000
 FAX: (312) 251-3015
 WEB: WWW.EKCORP.COM

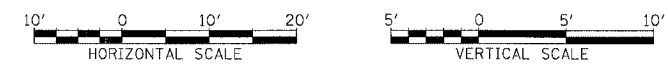

STA.

A:\03000\030035\Con 148\15\CADD\kx\m11.dwg