


| | | | | |
|---------------------|------------|---------------------------|--------------|-----------|
| F.A.U. RTE. | SECTION | COUNTY | TOTAL SHEETS | SHEET NO. |
| 0291 | 2003-096RS | WILL | 30 | 16 |
| STA. | | TO STA. | | |
| FED. ROAD DIST. NO. | | ILLINOIS FED. AID PROJECT | | |
| CONTRACT NO. 62672 | | | | |

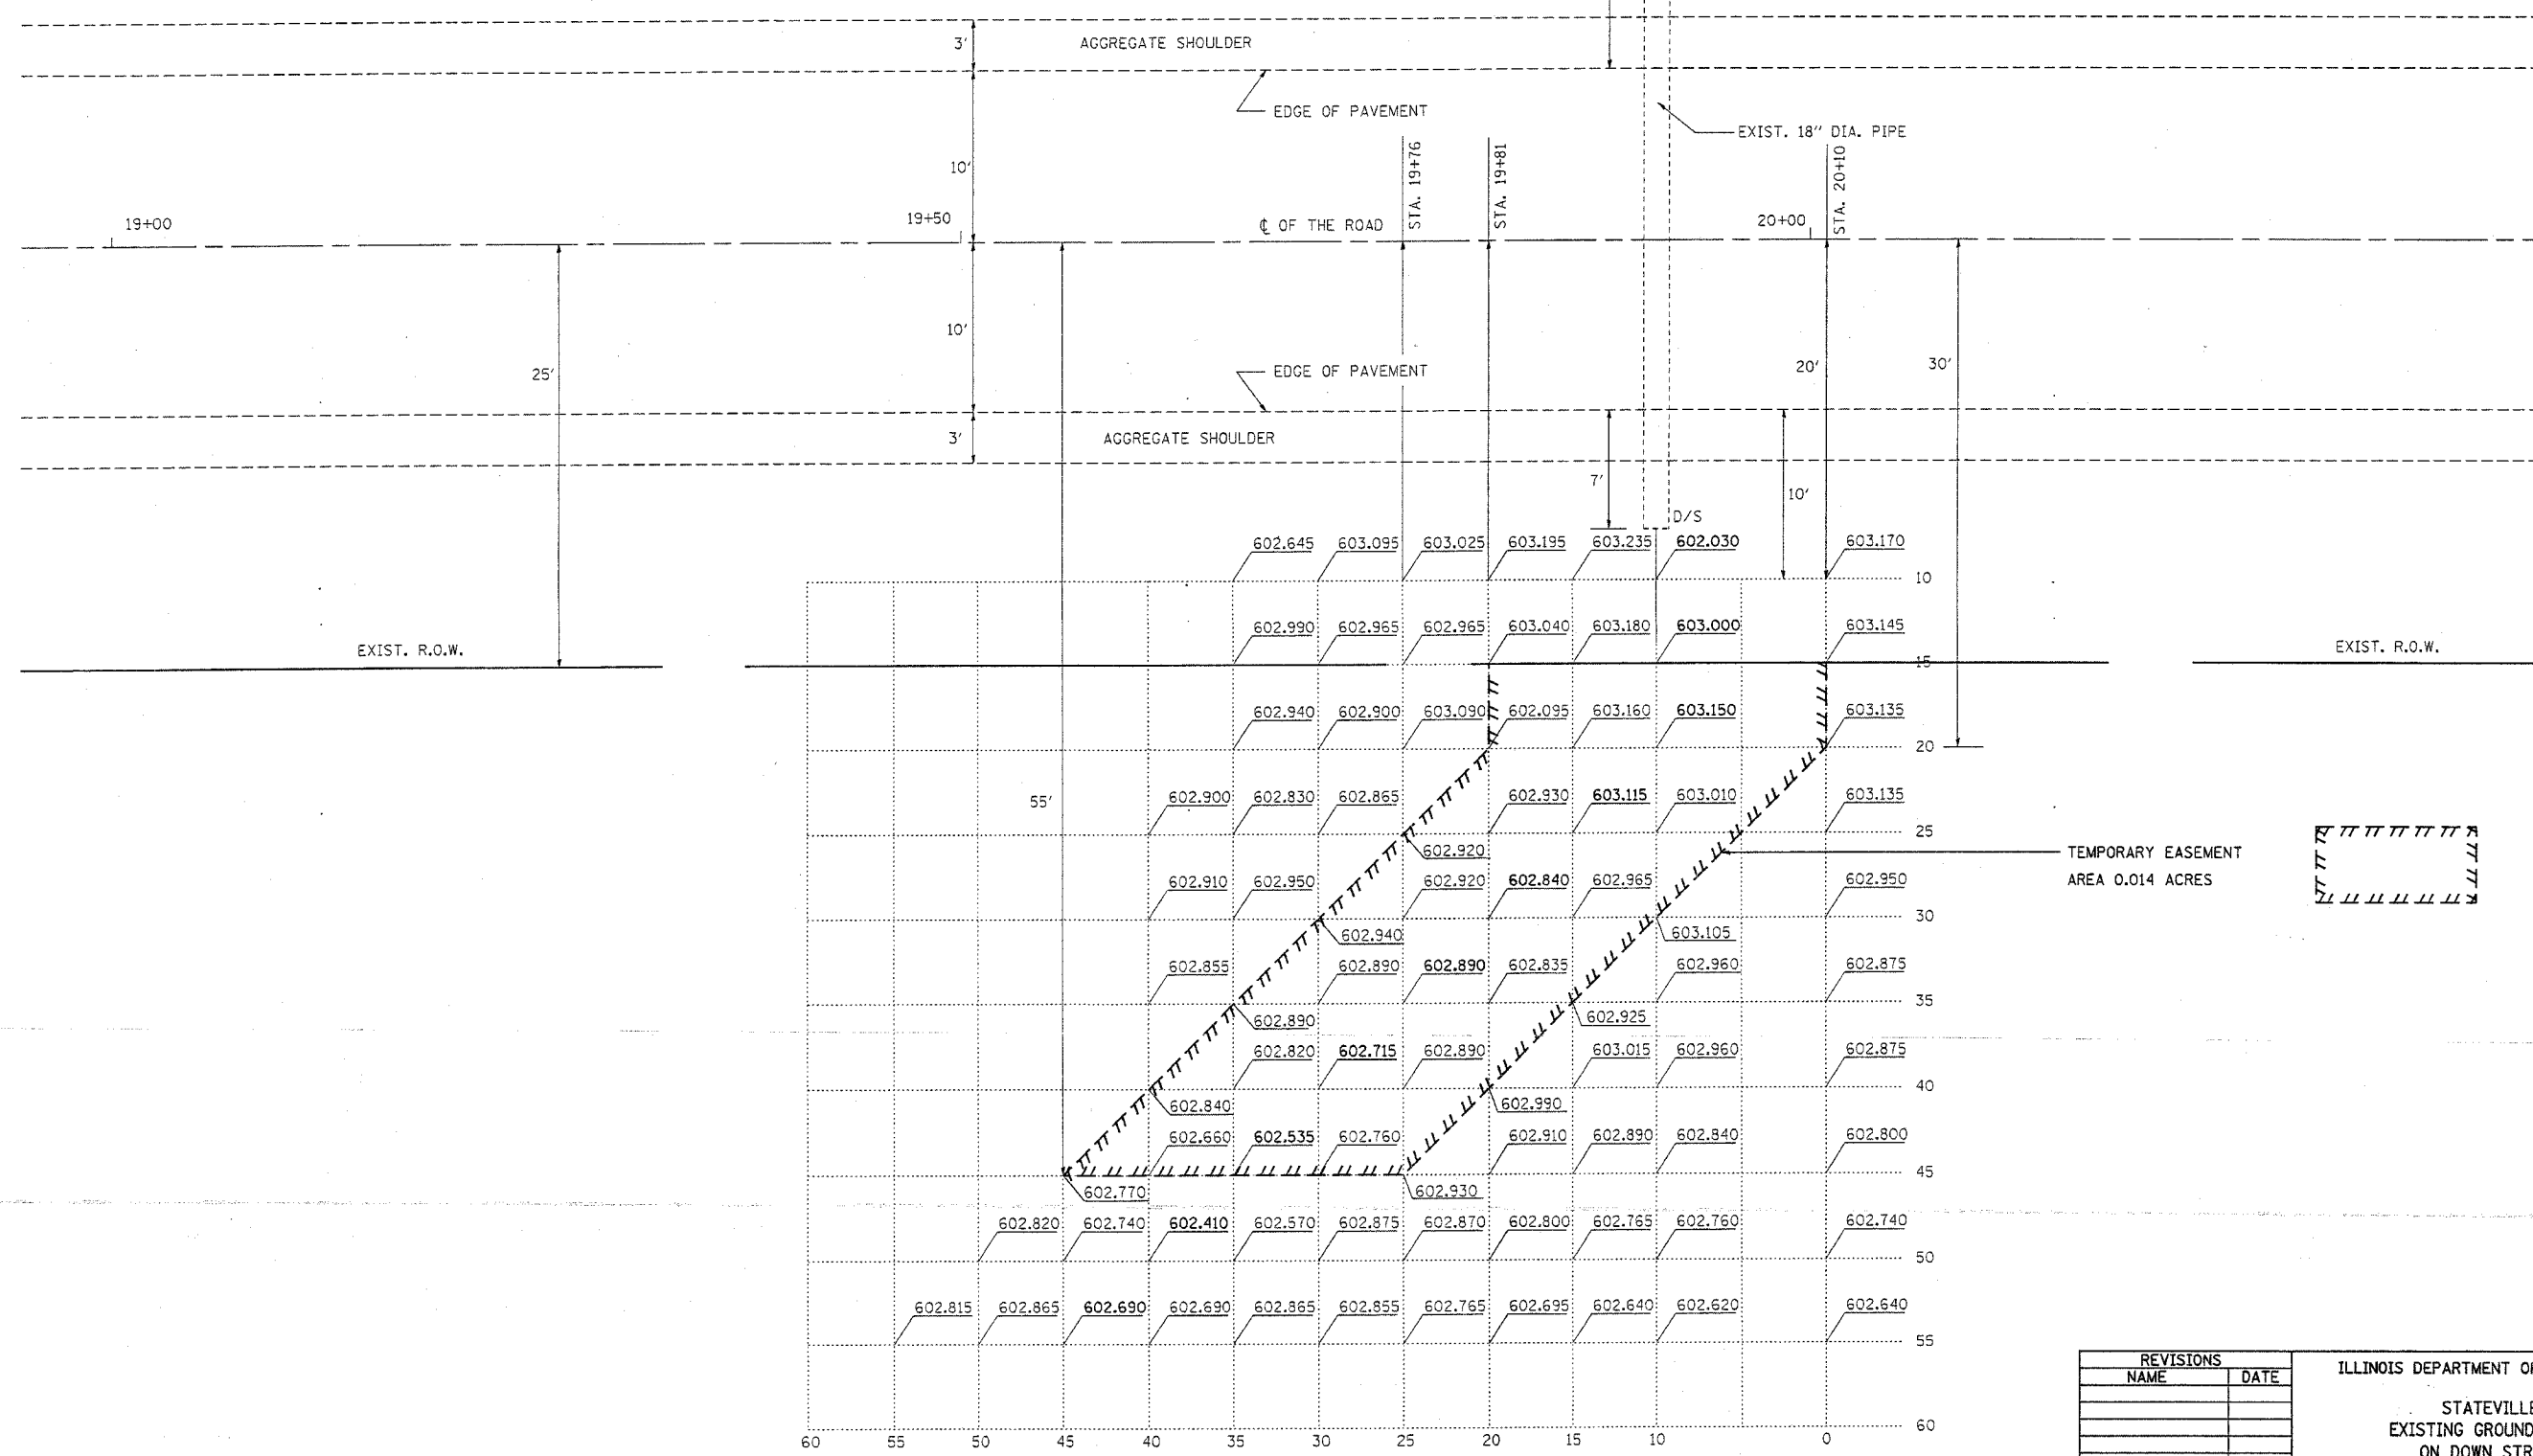

STATEVILLE RD/ DIVISION ST.



| REVISIONS | |
|-----------|------|
| NAME | DATE |
| | |
| | |
| | |
| | |
| | |
| | |
| | |
| | |
| | |
| | |

ILLINOIS DEPARTMENT OF TRANSPORTATION

STATEVILLE ROAD
EXISTING GROUND ELEVATIONS
ON DOWN STREAM SITE
AND PROPOSED PERMANENT EASEMENT

SCALE: VERT. 1"=5'
HORIZ. 1"=5'
DATE 3/24/2005

DRAWN BY
CHECKED BY