


F.A.I. RTE.	SECTION	COUNTY	TOTAL SHEETS	SHEET NO.
90/94	2004-067L	COOK	35	3
STA.	TO STA.			
FED. ROAD DIST. NO. 1	ILLINOIS	FED. AID PROJECT		
62806				

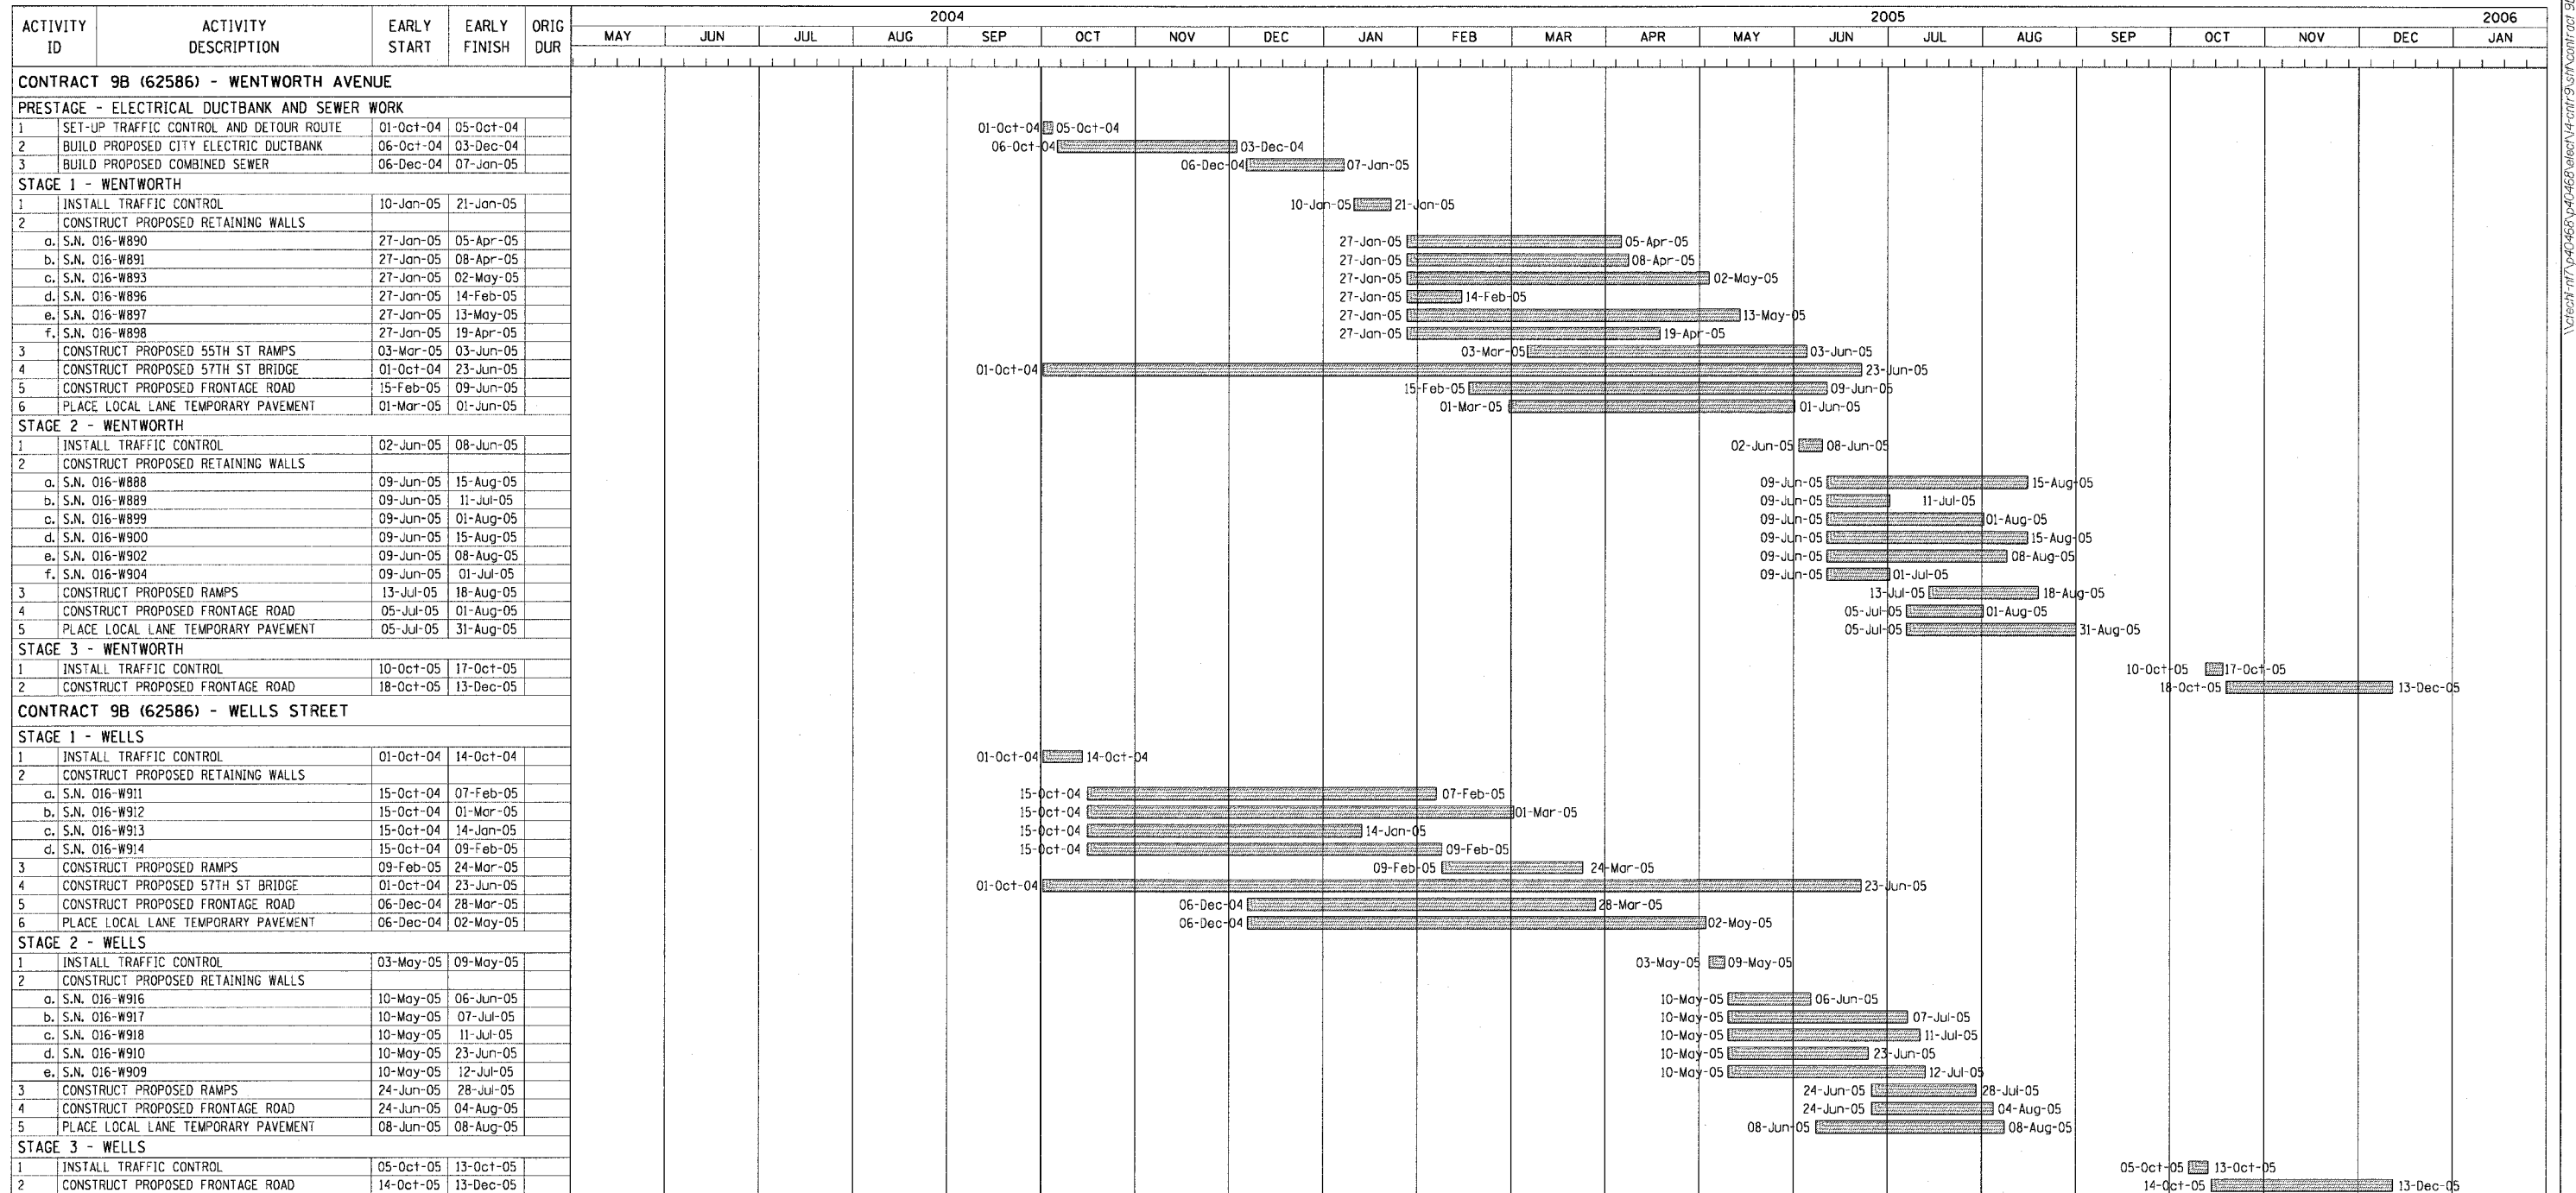

NOTE: DATES ASSOCIATED WITH WORK ITEMS MAY CHANGE BASED ON OTHER CONTRACTS AND/OR THE ENGINEER. NO ADDITIONAL COMPENSATION WILL BE CONSIDERED DUE TO CHANGES OR EXTENSIONS IN THE SCHEDULE.

LEGEND:  
 WORK PERFORMED IN CONTRACTS BY OTHERS  
 WORK PERFORMED AS PART OF THIS CONTRACT



REVISIONS		ILLINOIS DEPARTMENT OF TRANSPORTATION F.A.I. 90/94 (DAN RYAN EXPRESSWAY) 59th ST TO 47th ST (FRONTAGE ROAD) CITY OF CHICAGO LIGHTING CONDUIT & FOUNDATIONS WELLS STREET
NAME	DATE	
		SUGGESTED CONSTRUCTION SCHEDULE

SCALE: NONE      DRAWN BY: AMM  
 DATE: February 11, 2005      CHECKED BY: JAL

02/02/2005 09:41 AM