
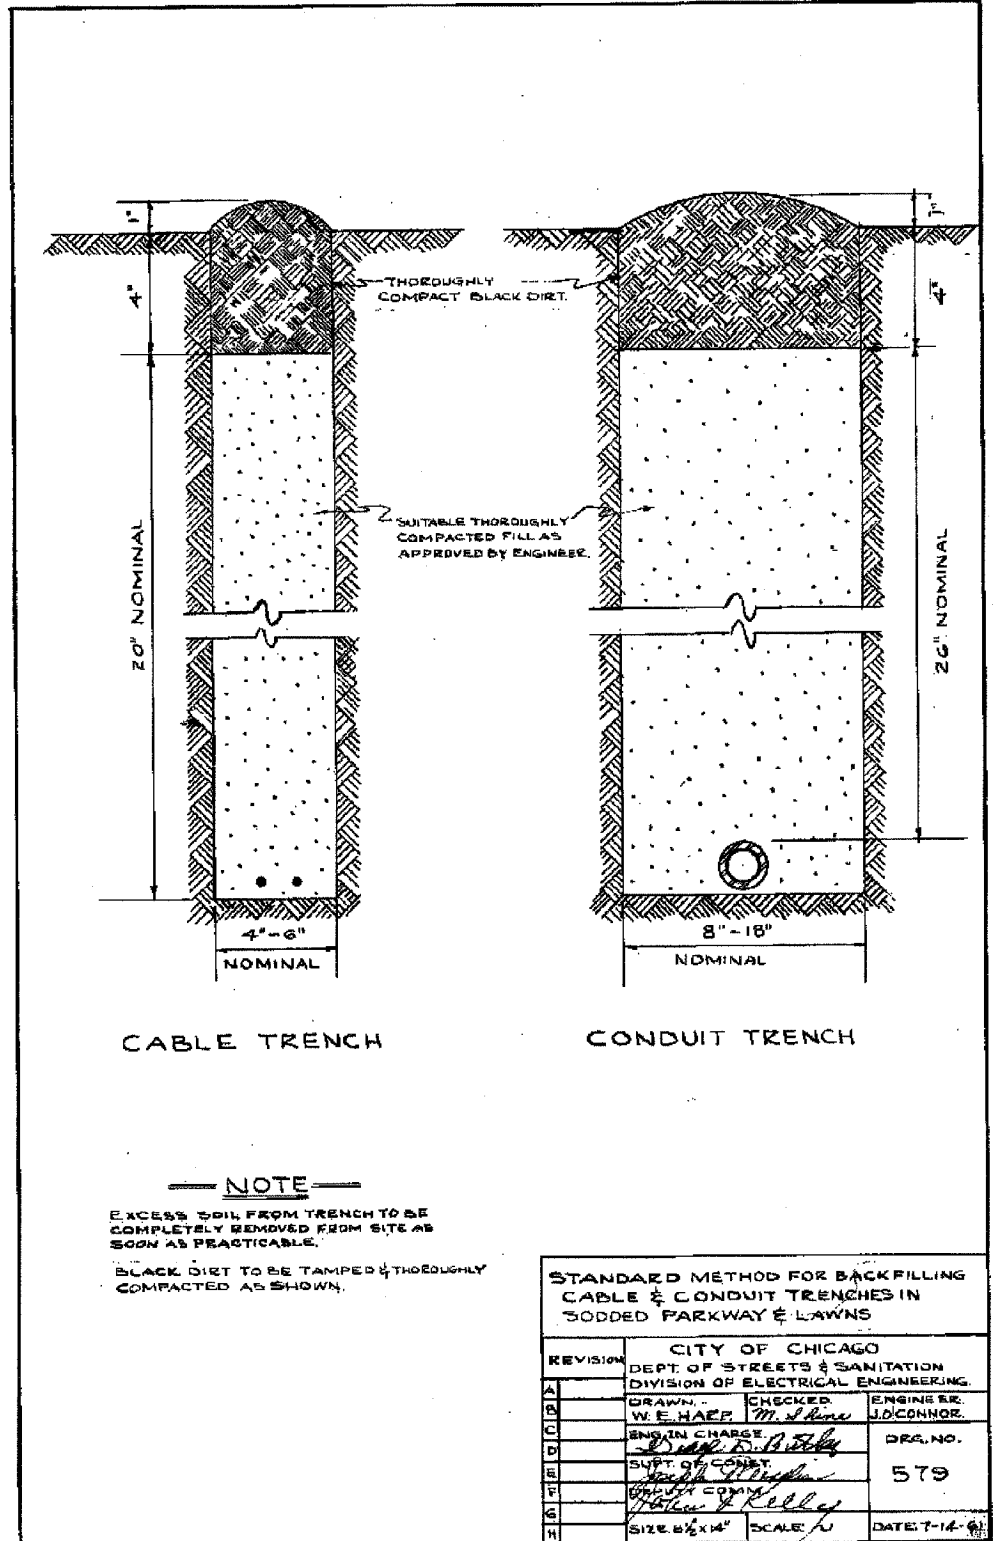


F.A.I. RTE.	SECTION	COUNTY	TOTAL SHEETS	SHEET NO.
90/94	2004-067L	COOK	35	29
STA.	TO STA.			
FED. ROAD DIST. NO. 1 ILLINOIS FED. AID PROJECT				
62806				

NOTES:
 1. BOE STANDARD 565 MODIFIED BY CTE. THE INSTALLATION OF FOUNDATION FOR RESIDENTIAL LIGHT POLE WITH 10" BOLT CIRCLE / 5' DEPTH SHALL BE COORDINATED WITH AND APPROVED BY THE ENGINEER PRIOR TO BEGINNING WORK.

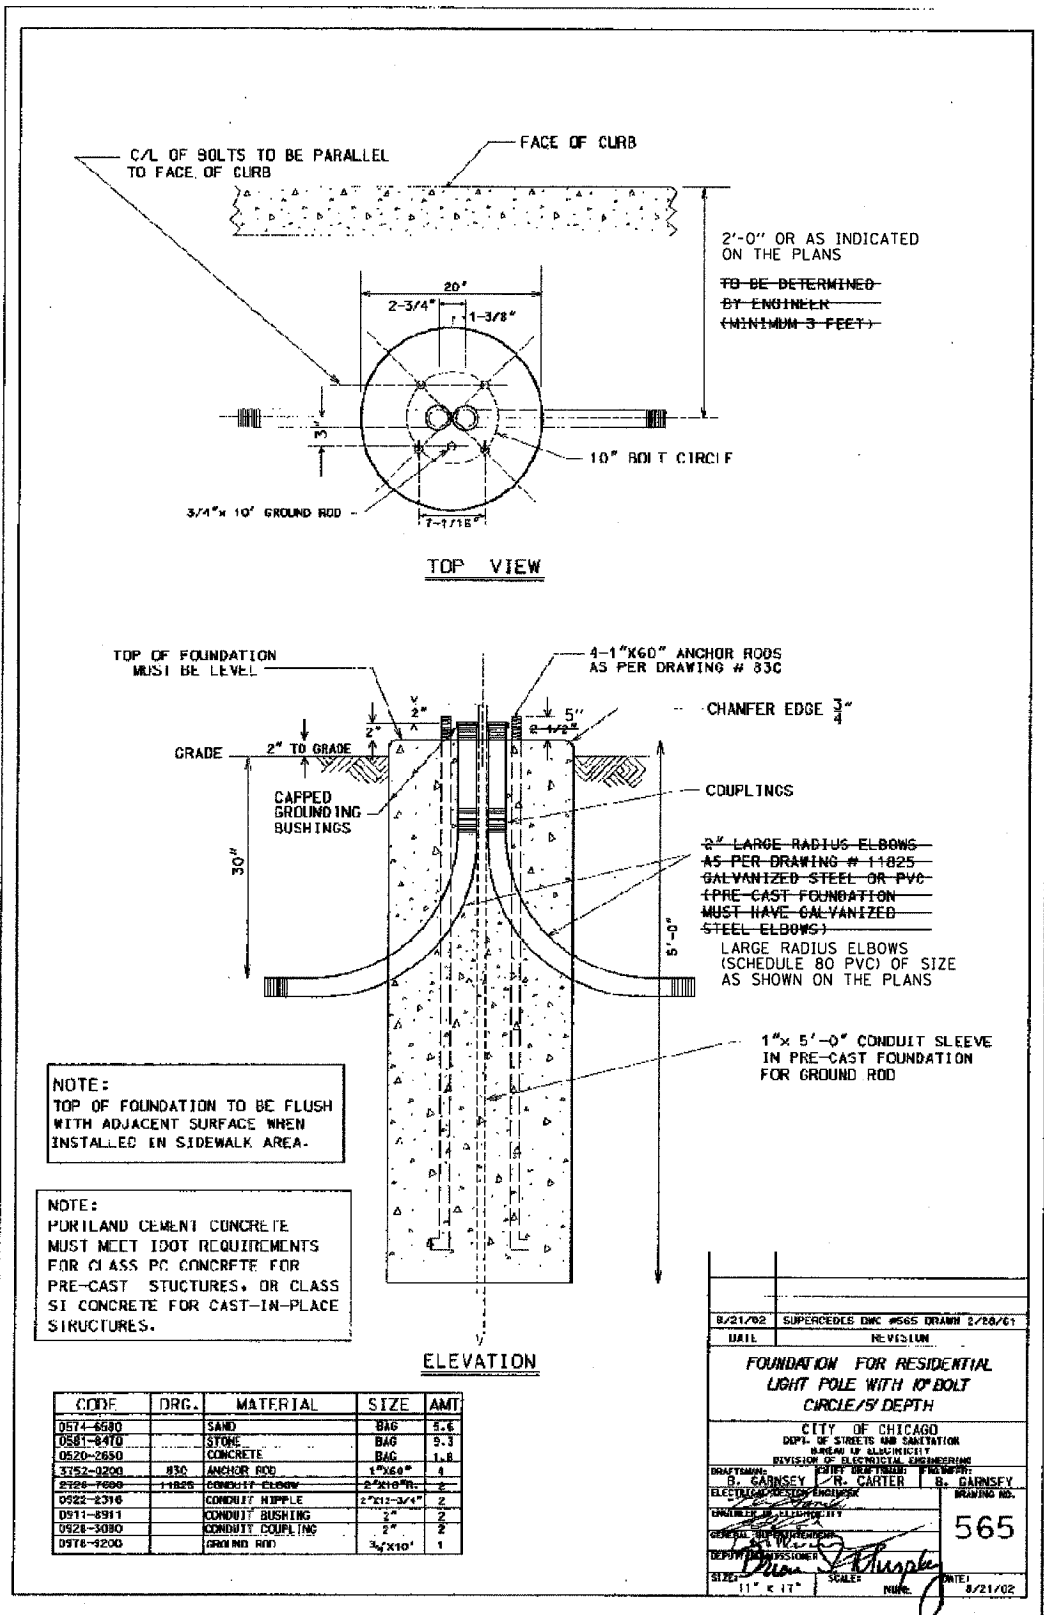

STANDARD METHOD FOR BACKFILLING CABLE & CONDUIT TRENCHES IN SODDED PARKWAY & LAWNS

REVISION	DATE	DESCRIPTION
A		
B		
C		
D		
E		
F		
G		
H		

CITY OF CHICAGO
 DEPT. OF STREETS & SANITATION
 DIVISION OF ELECTRICAL ENGINEERING

DRAWN	CHECKED	ENGINEER
W. E. HAEP	M. J. RINE	J. O'CONNOR
ENGINEER IN CHARGE		DRA. NO.
D. J. KELLY		579
SUPV. OF CONTRACT		
JOHN J. COVATY		
DATE: 7-14-01		

REVISIONS		ILLINOIS DEPARTMENT OF TRANSPORTATION F.A.I. 90/94 (DAN RYAN EXPRESSWAY) 59th ST TO 47th ST (FRONTAGE ROAD) CITY OF CHICAGO LIGHTING CONDUIT & FOUNDATIONS WELLS STREET
NAME	DATE	
		BOE STANDARD DETAILS

SCALE: NONE
 DATE: February 11, 2005
 DRAWN BY: HAR
 CHECKED BY: WDS