
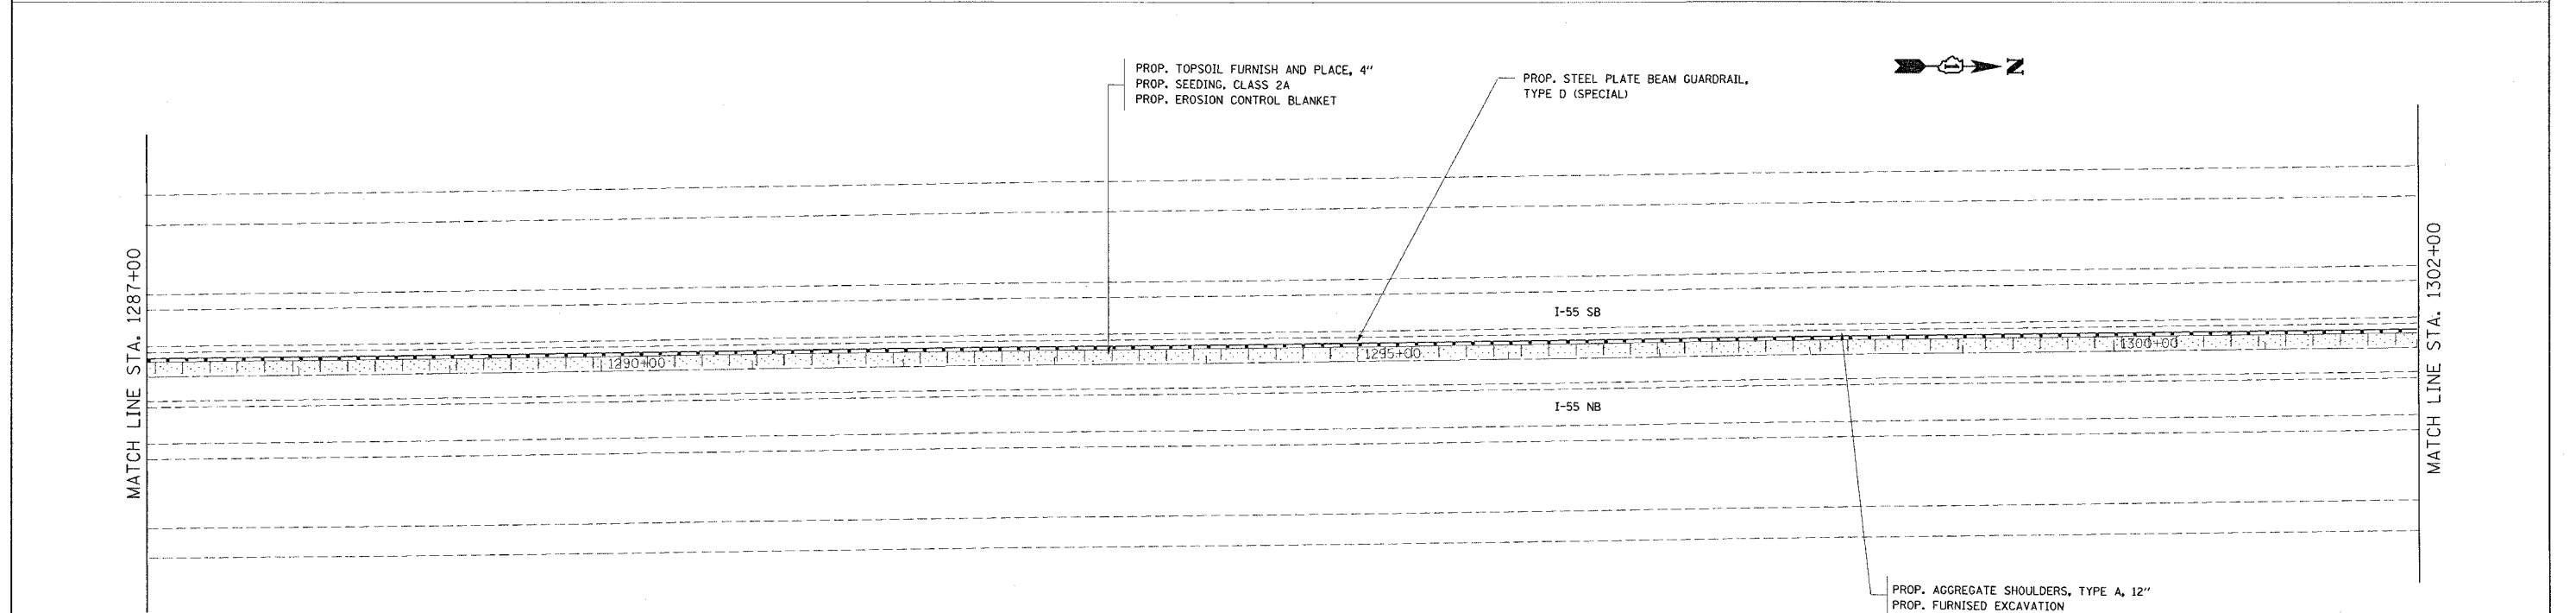


I.F.A. RTE.	SECTION	COUNTY	TOTAL SHEETS	SHEET NO.
55	2004-118 GRR	WILL	14	6
STA. 1271+00 TO STA. 1302+00		ILLINOIS FED. AID PROJECT		
FED. ROAD DIST. NO.		D-91-074-05		

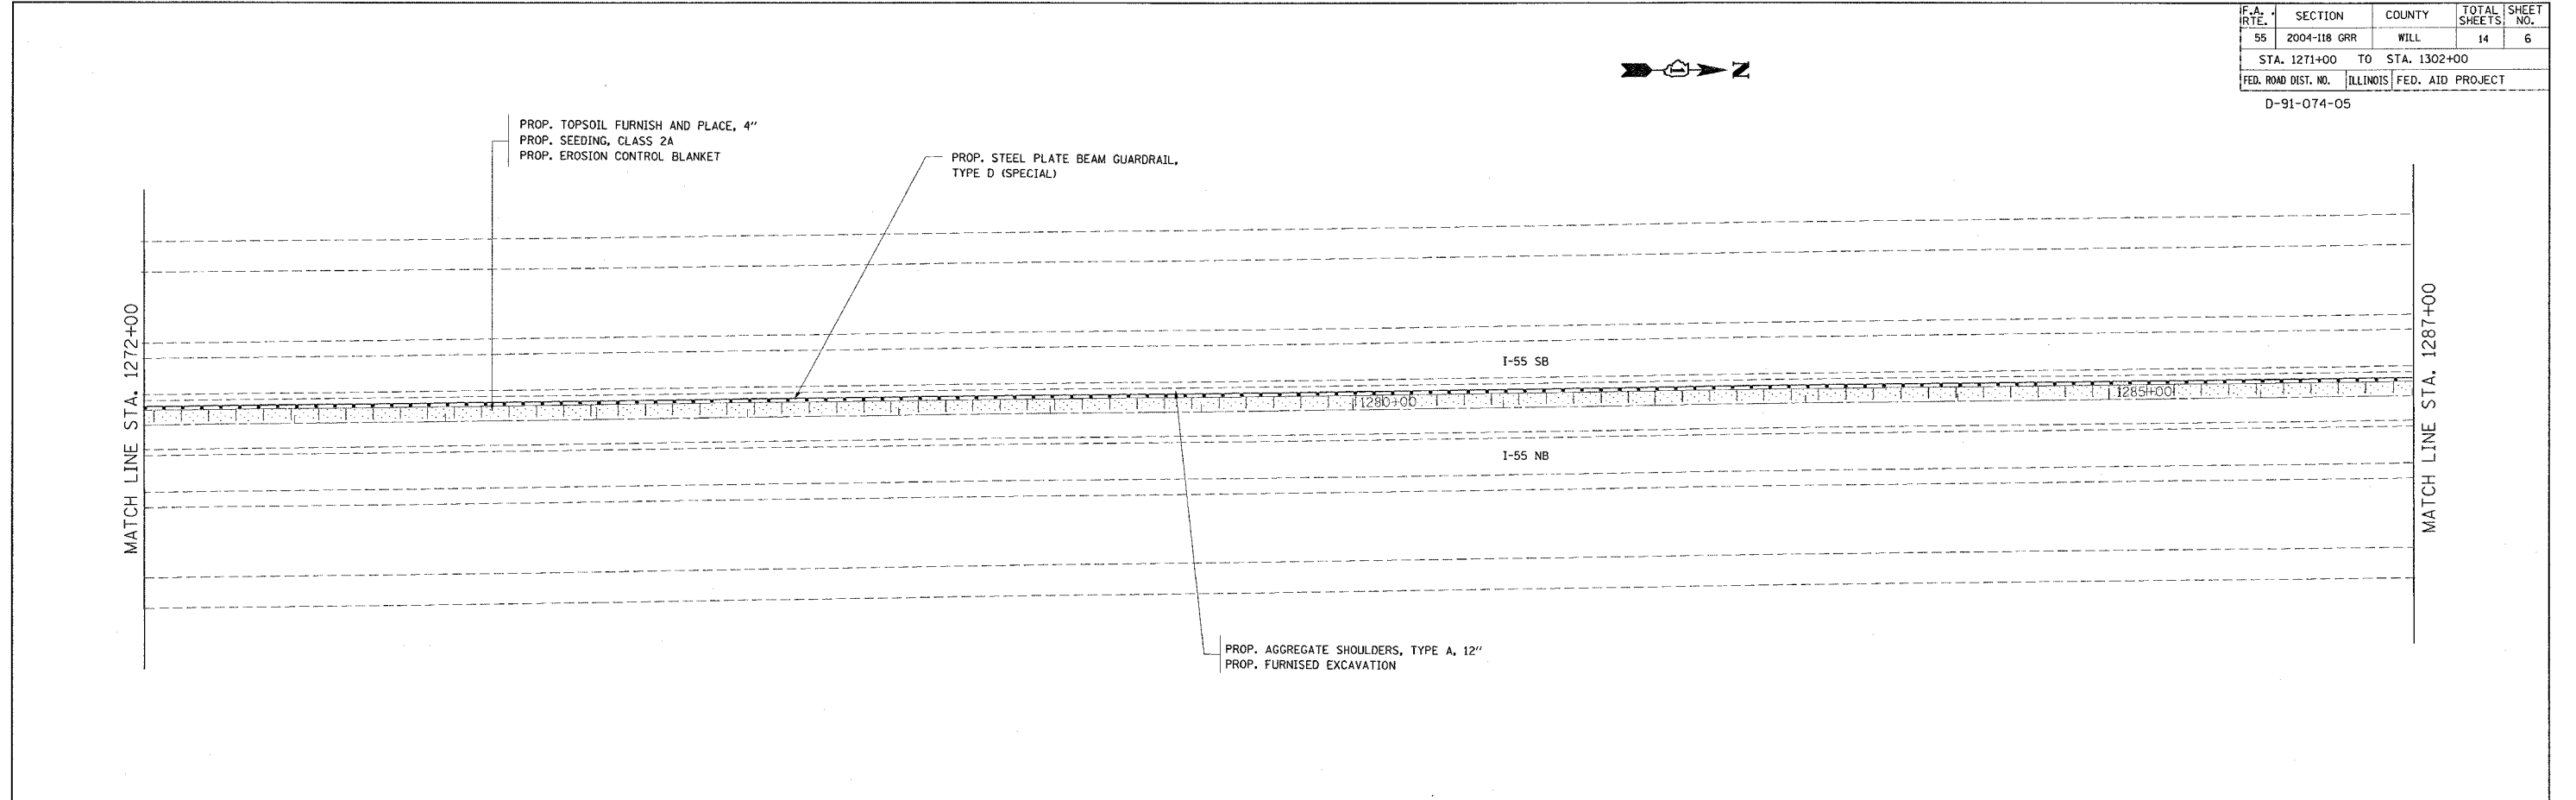

PLOT DATE = 05/14/2005  
 FILE NAME = C:\p1\2005\118\118.dwg  
 PLOT SCALE = 1/8" = 1'-0"  
 REFERENCE = REF#

07:32:21 05/14/2005

REVISIONS	
NAME	DATE

ILLINOIS DEPARTMENT OF TRANSPORTATION  
 FAI 55/ I-55  
 CATON FARM ROAD TO N/O BLACK ROAD  
 EXISTING / PROPOSED ROADWAY PLAN  
 SCALE: VERT. \_\_\_\_\_  
 HORIZ. \_\_\_\_\_  
 DATE \_\_\_\_\_  
 DRAWN BY: HMD  
 CHECKED BY: \_\_\_\_\_