



STATE OF ILLINOIS
DEPARTMENT OF TRANSPORTATION

ROUTE NO.	SECTION	COUNTY	TOTAL SHEETS	SHEET NO.	SHEET NO. 20
F. A. I. 80/94	*	COOK	90	77	21 SHEETS
FED. ROAD DIST. NO. 1	ILLINOIS	FED. AID PROJECT-			
* 2004-133F			CONTRACT NO. 62898		

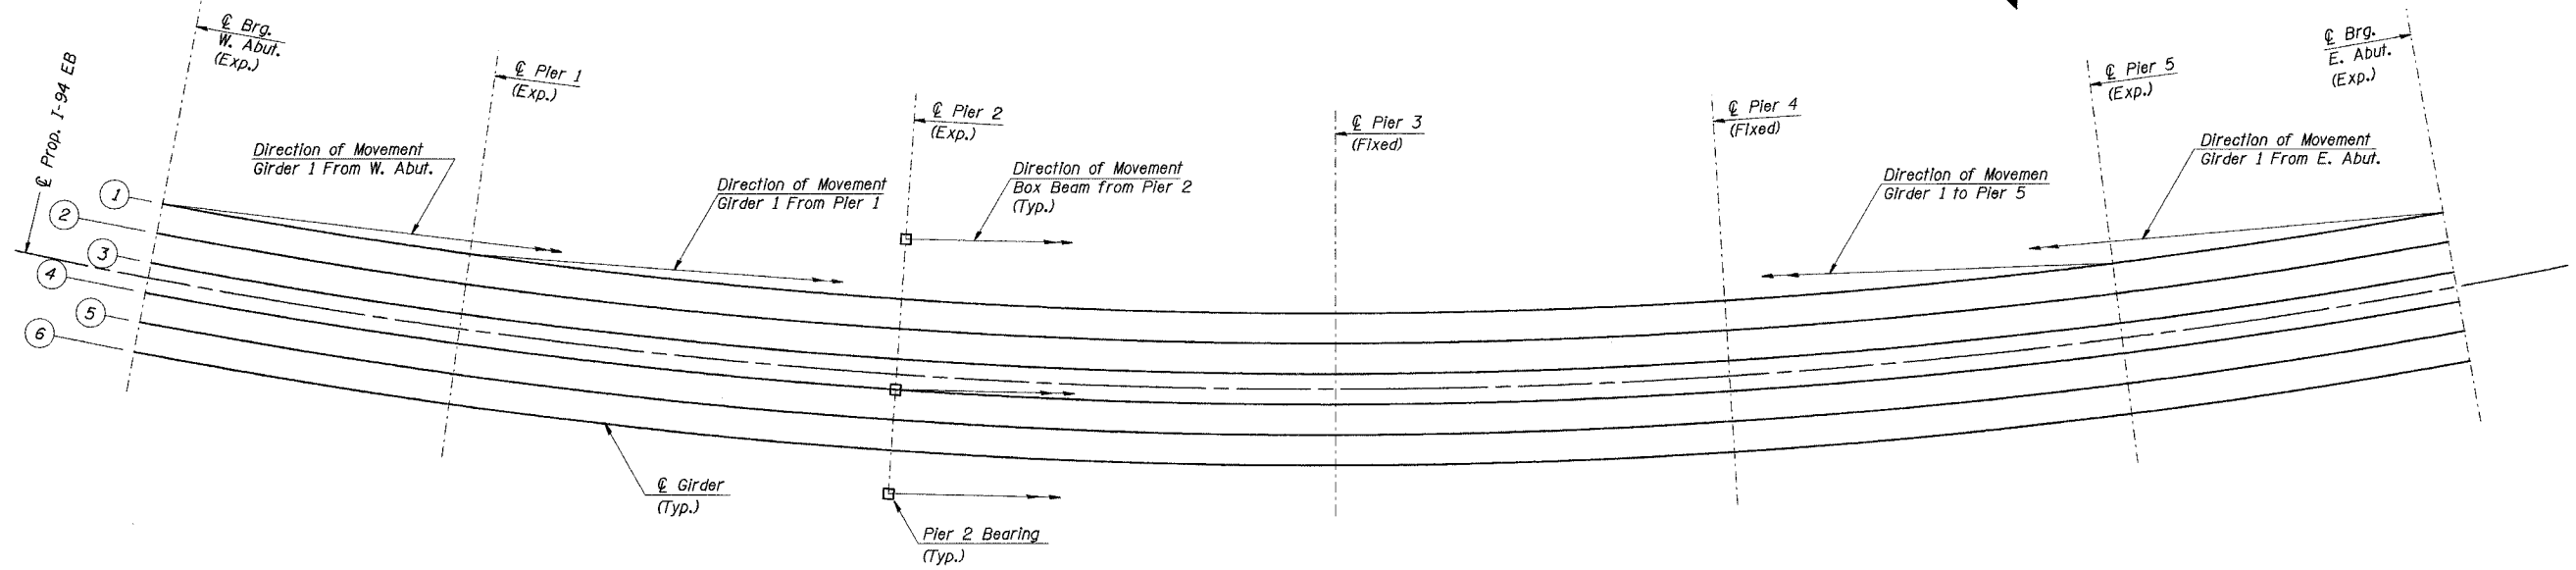

BEARING LAYOUT PLAN

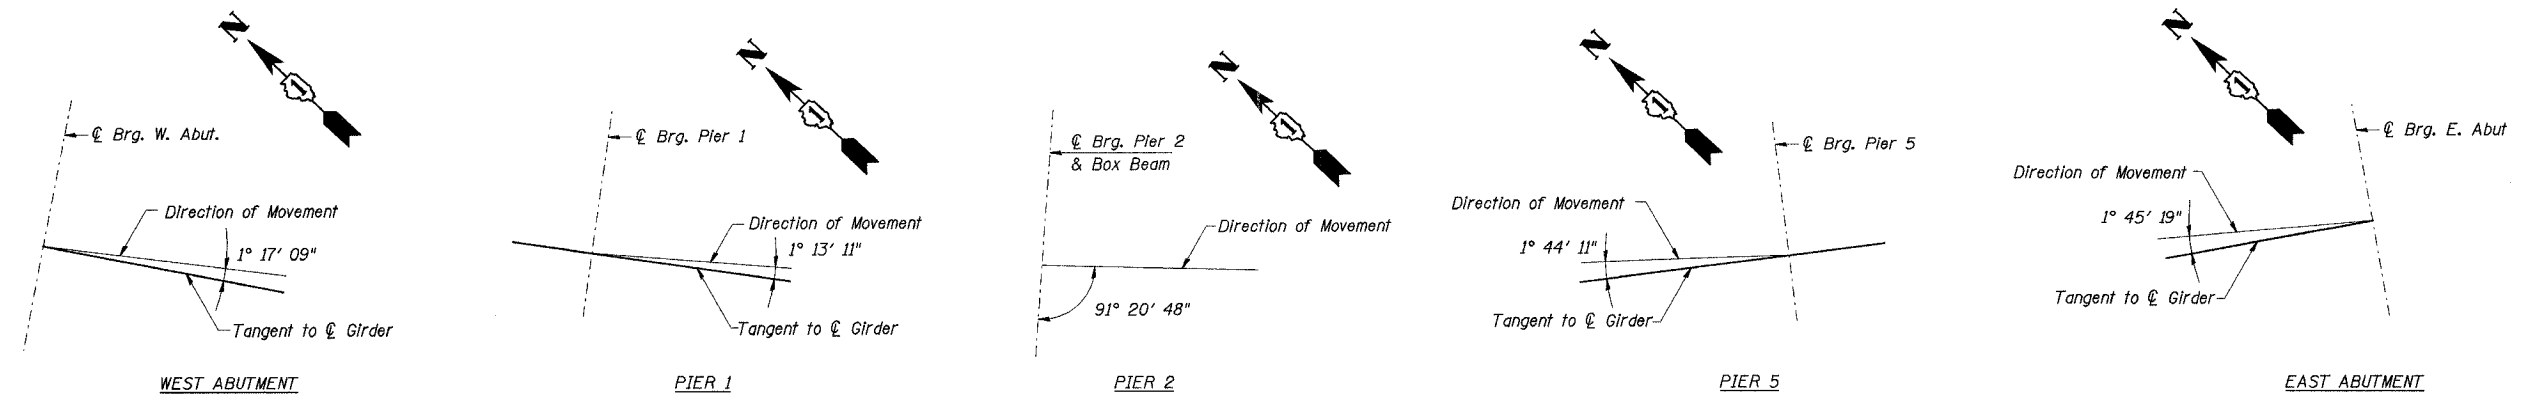

BEARING ORIENTATION

- Notes:
- See Sheet 17 of 21 for Pier 2 bearing orientation details.

DESIGNED	TRL
CHECKED	JJK
DRAWN	LK
CHECKED	JJK

ILLINOIS DEPARTMENT OF TRANSPORTATION
I-94 EAST BOUND / IL 394 SOUTH BOUND
BEARING ORIENTATION DETAILS
EB I-94 OVER THORN CREEK
F.A.I. 94 SECTION 2004-133F
COOK COUNTY
STA. 20+509.000 STRUCTURE NO. 016-2807
DATE 05/16/05
SCALE ---

HNTB

I:\projects\2004\133F\CADD\133F\2807\cadd\ctr\29_2807\cadd\190034e_2807.dgn
 20-MAY-2005 14:32