



ROUTE NO.	SECTION	COUNTY	BOOK SHEETS	SHEET	SHEET NO. S-4
F.A.I. 80/94	2004-133F	LAKE COUNTY, INDIANA	90	81	28 SHEETS
ILLINOIS		FED. AID PROJECT			


CONTRACT NO. 62898 INDOT DES. NO. 9910630

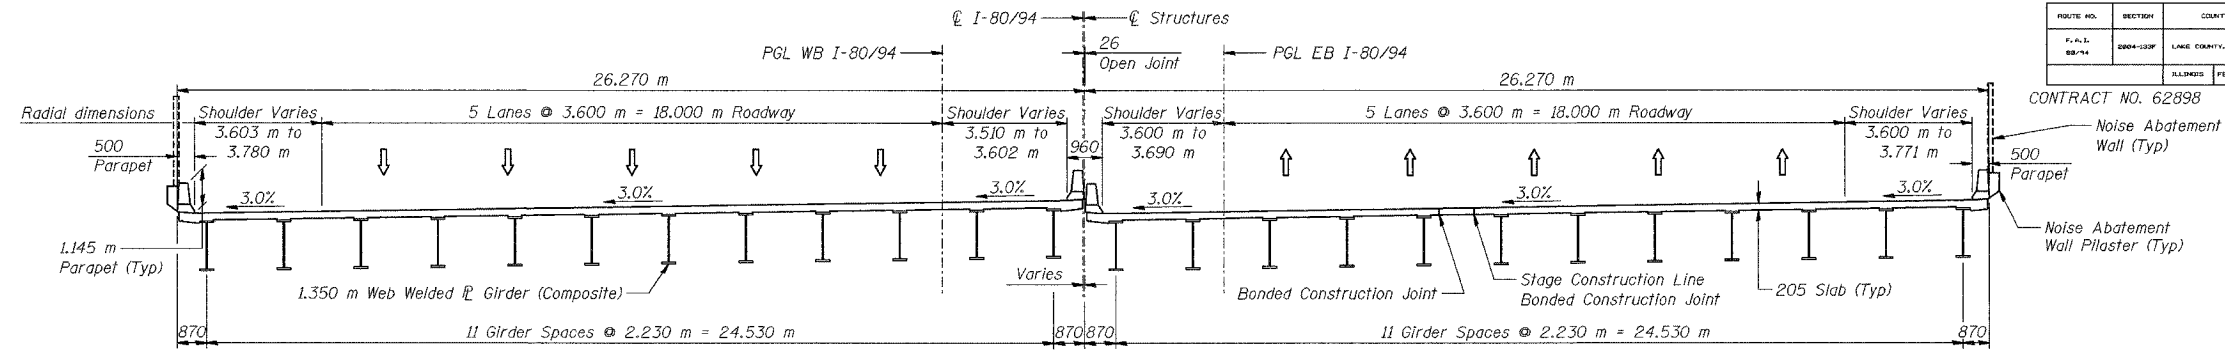


PROPOSED CROSS SECTION
(Looking East)

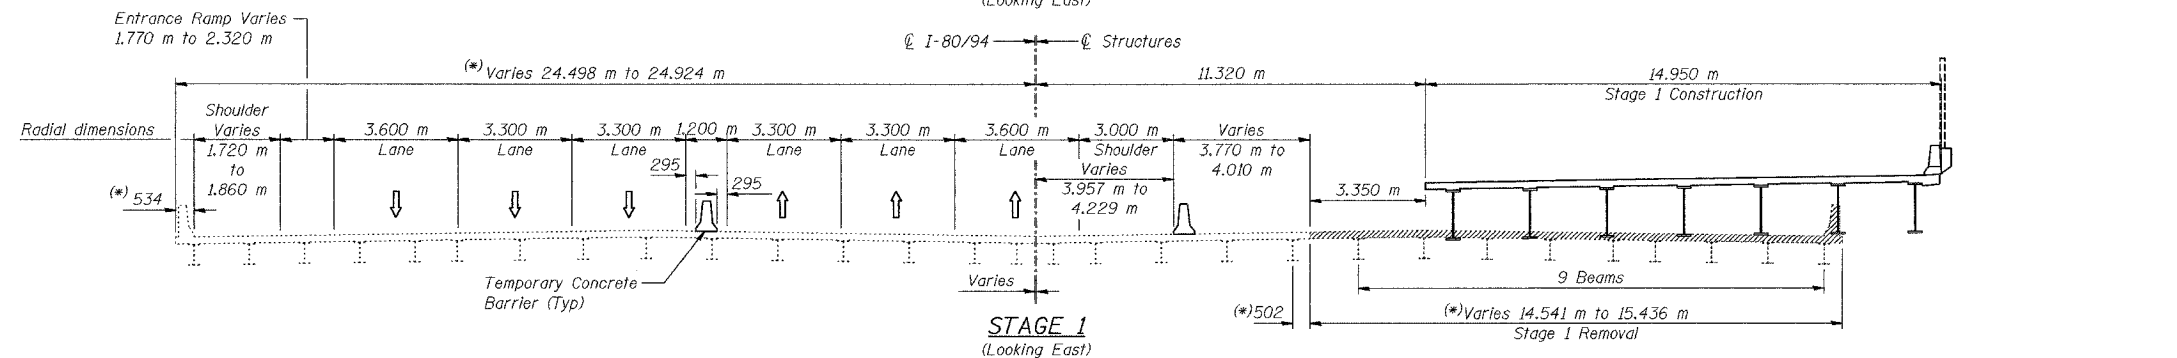

STAGE 1
(Looking East)

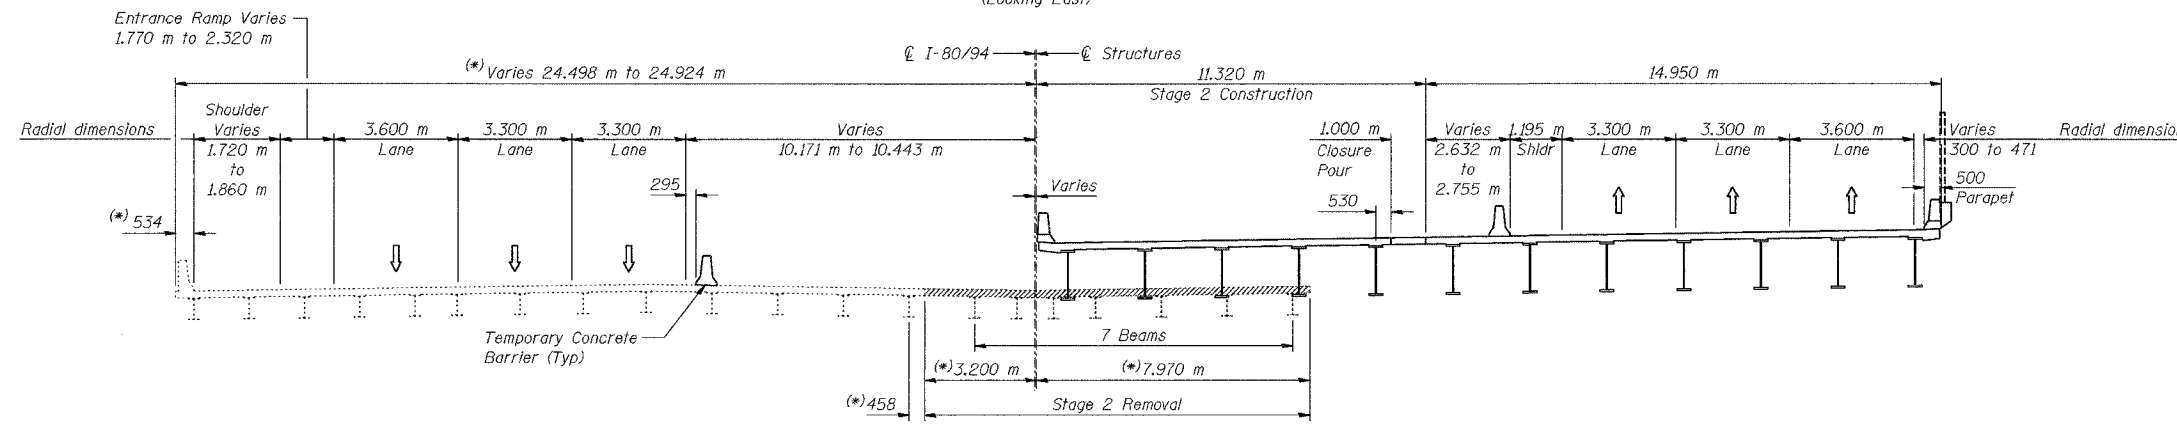

STAGE 2
(Looking East)

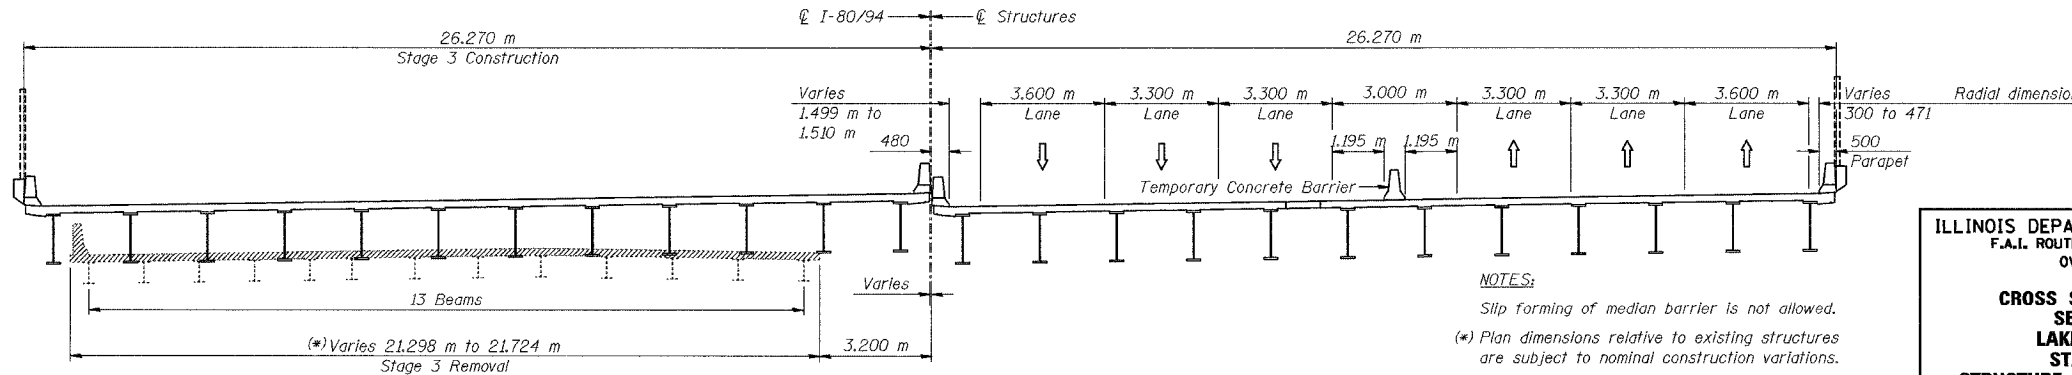

STAGE 3
(Looking East)

DESIGNED	BHS
CHECKED	KFA
DRAWN	MJB
CHECKED	GSP

NOTES:
 1. Silt forming of median barrier is not allowed.
 2. (*) Plan dimensions relative to existing structures are subject to nominal construction variations.
 3. All dimensions measured at right angles to I-80/94 structures except as noted.
 4. Radial dimensions are normal to I-80/94.

ILLINOIS DEPARTMENT OF TRANSPORTATION
 F.A.I. ROUTE 80/94 (BORMAN EXPRESSWAY)
 OVER HARRISON AVENUE

CROSS SECTION AND STAGING
 SECTION 2004-133F
 LAKE COUNTY, INDIANA
 STATION 8+754.874
 STRUCTURE NO. I-80-1-8461 (EB & WB)
 DATE 05/05 (016-1005 & 016-1006)

AMERICAN
 CONSULTING ENGINEERS