
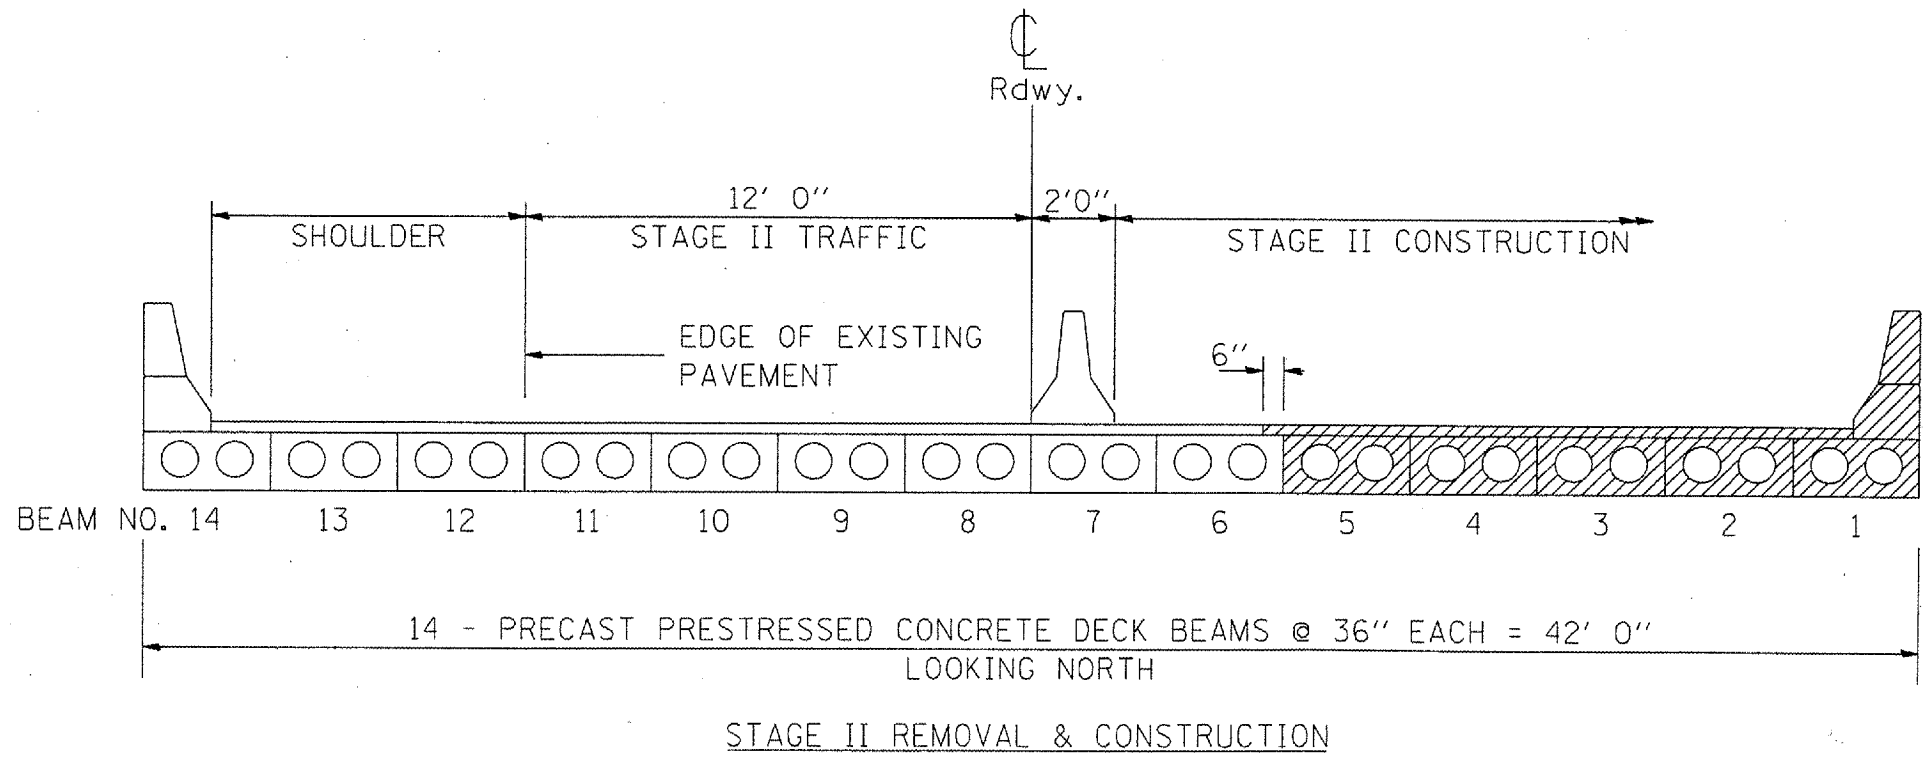


ROUTE	SECTION	COUNTY	TOTAL SHEETS	SHEET NUMBER
FAP 330	2004-1301	WILL	14	6

CONTRACT: 62900

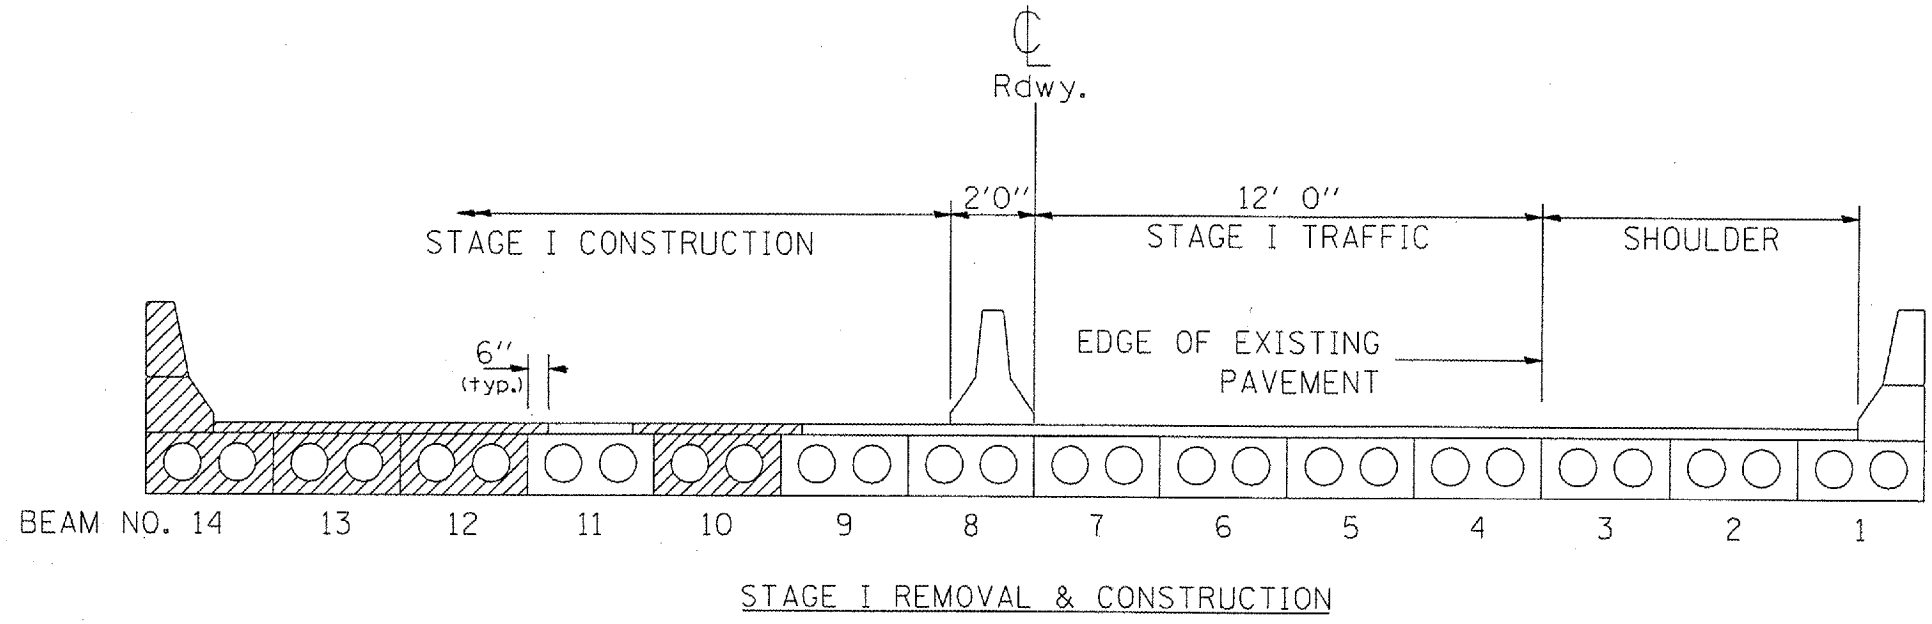

ILLINOIS DEPARTMENT OF TRANSPORTATION  
 TRAFFIC STAGING PLANS  
 TYPICAL SECTIONS

US 45 OVER PRAIRIE CREEK  
 SN 099-0119