



STATE OF ILLINOIS
DEPARTMENT OF TRANSPORTATION

ROUTE NO.	SECTION	COUNTY	TOTAL SHEETS	SHEET NO.
FAI 90/94		COOK	93	20
FED. ROAD DIST. NO.	ILLINOIS PROJECT			
2005-008F	CONTRACT #62919			


Sheet No 5
of 8 Sheets

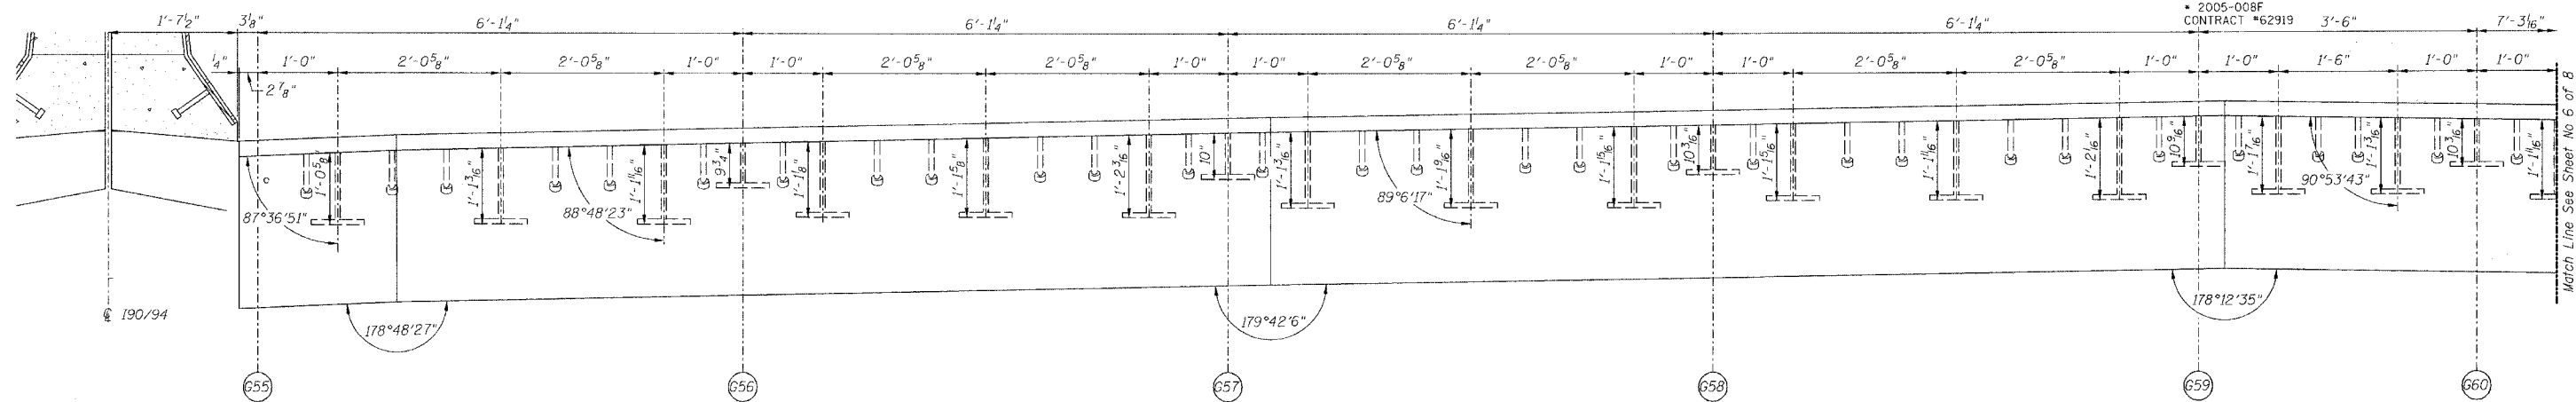

SECTION A-A

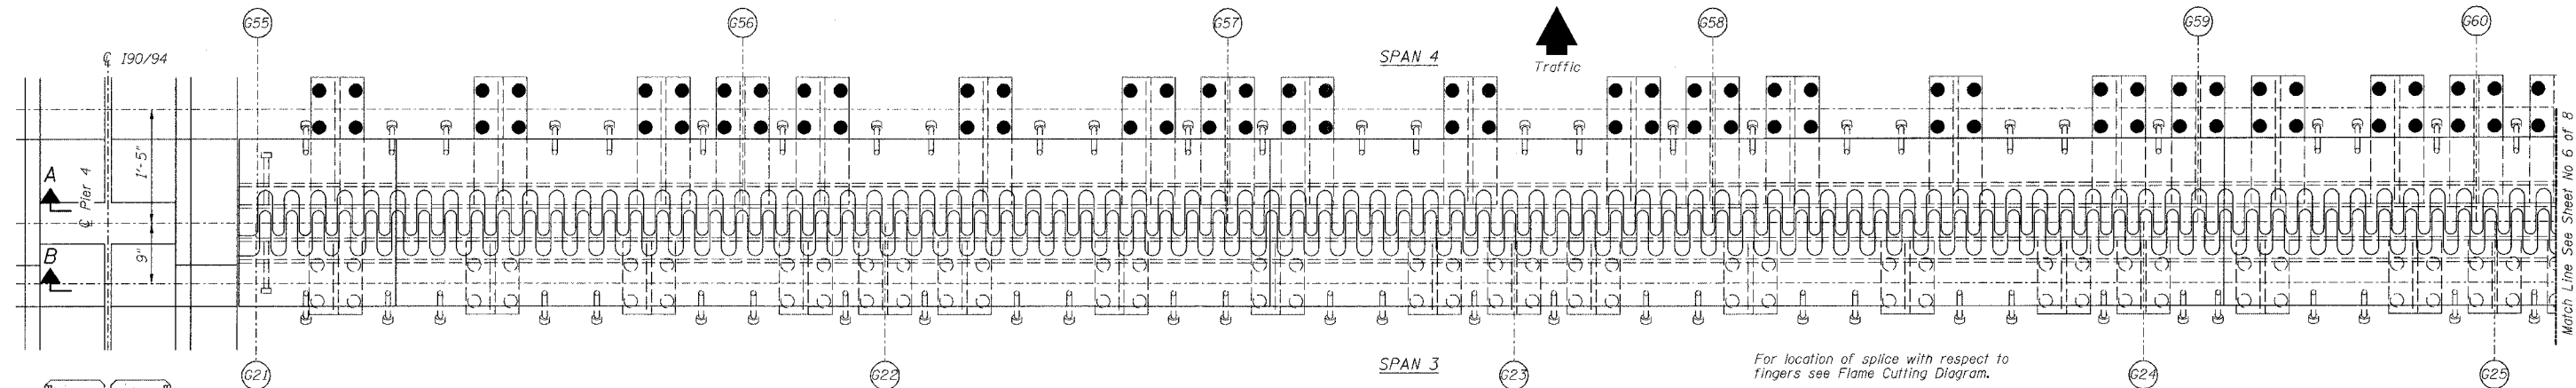

PLAN OF FINGER PLATE AT PIER 4 (NORTHBOUND)

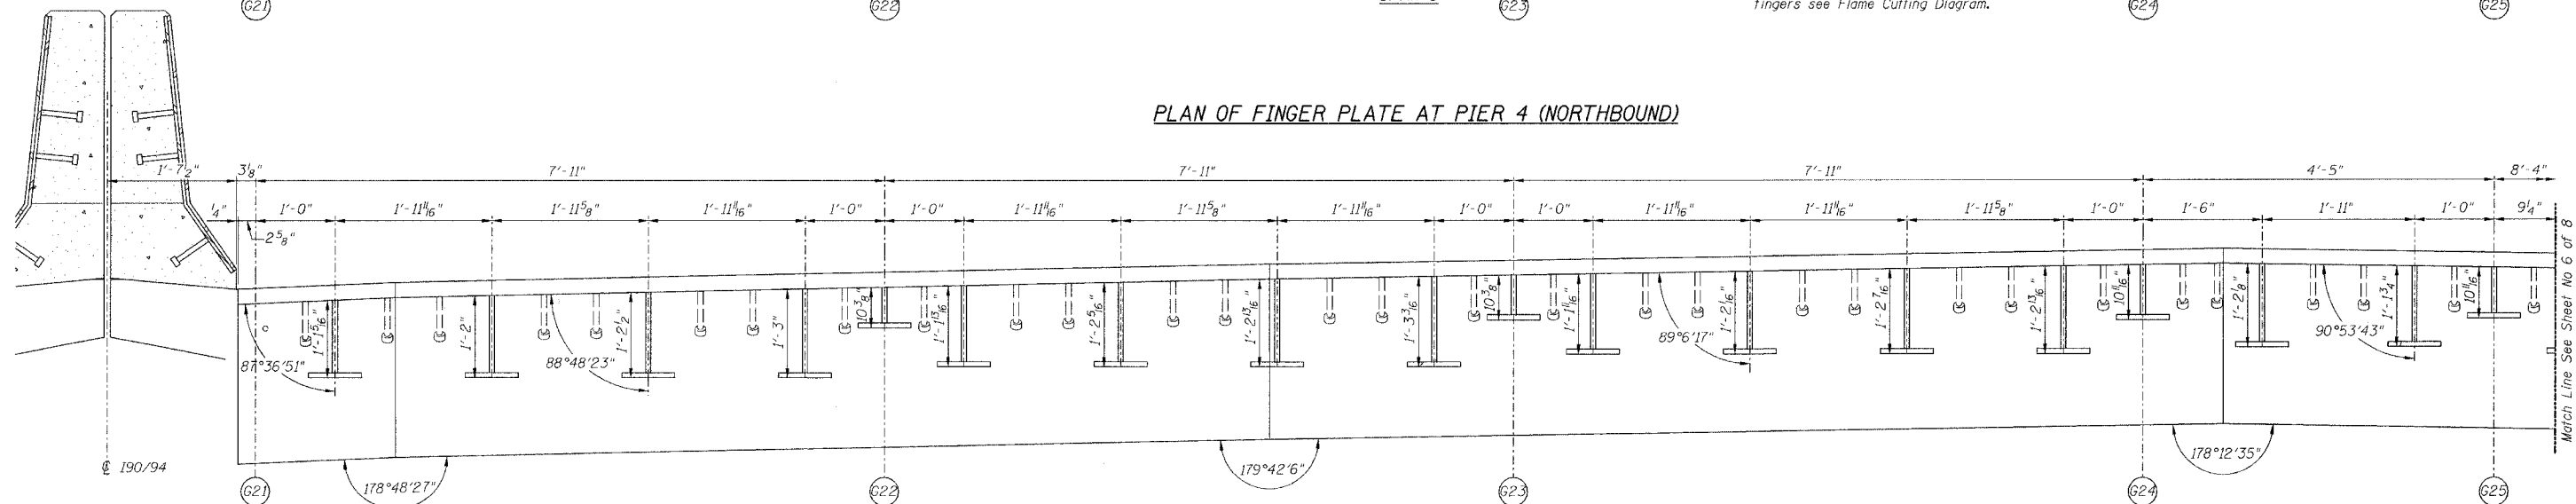

SECTION B-B

PIER NO. 4

REVISIONS		STATE OF ILLINOIS DEPARTMENT OF TRANSPORTATION DIVISION OF HIGHWAYS		DRAWN BY RLK 5/03
1		FAI RTE 90/94	DAN RYAN EXPRESSWAY	CHECKED BY SDS 5/03
2		SEC	SN 016-1110 (NORTHBOUND)	BOOK NUMBER
3			COOK COUNTY	PROJECT NO. 4222-3
4				SHEET NO.
5				
6				
7				
8				
9				
10				

Note:
For optional splice detail see
flame cutting diagram on Sheet No. 4
All dimensions, except stool heights
are given along centerline of bearing.

HOMER L. CHASTAIN & ASSOCIATES
CONSULTING ENGINEERS
8608 W. BRYN MAWR AVENUE
SUITE 304
CHICAGO, ILLINOIS 60631
312-714-0800
FAX 312-714-0805