


STATE OF ILLINOIS
DEPARTMENT OF TRANSPORTATION


ROUTE NO.	SECTION	COUNTY	TOTAL SHEETS	SHEET NO.
FAI 90/94		COOK	93	36
FED. AID DIST. NO.	ILLINOIS	PROJECT		
2005-008F				
CONTRACT #62919				

Sheet No. 5
of 8 Sheets

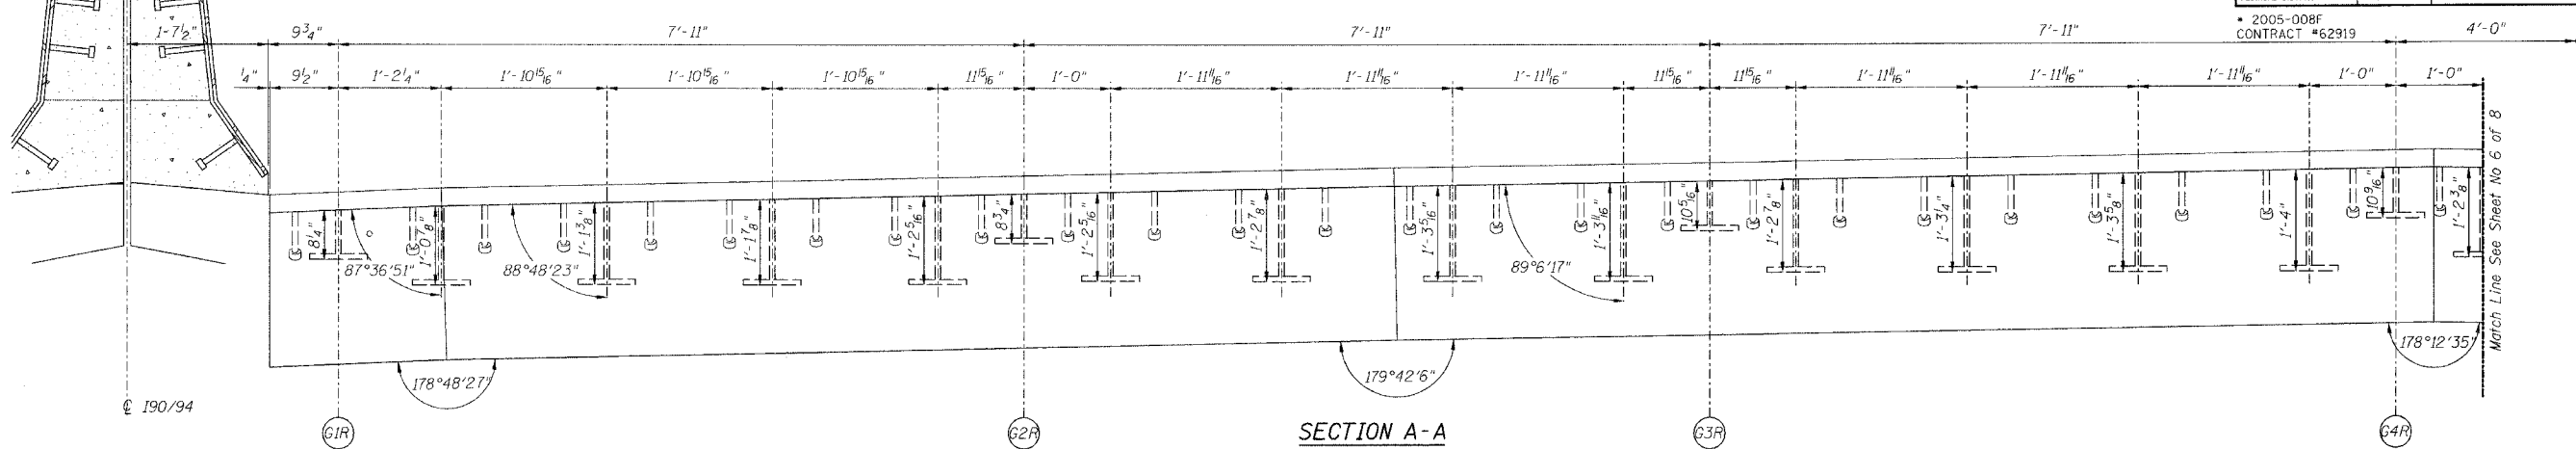


SECTION A-A

SPAN 7

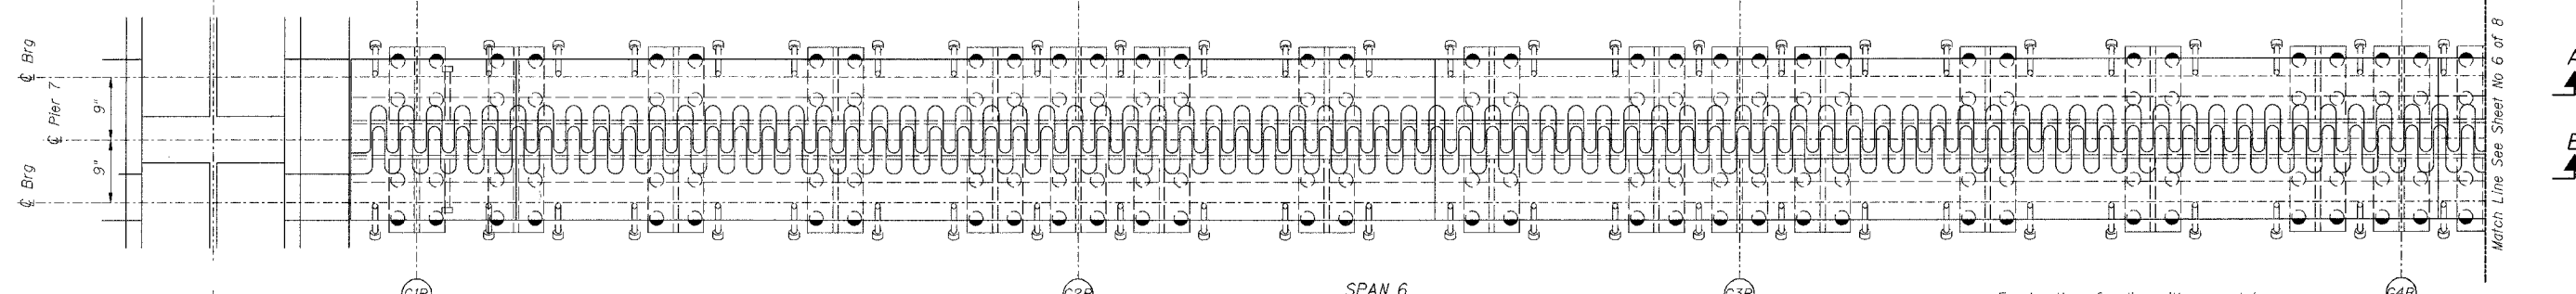

PLAN OF FINGER PLATE AT PIER 7 (NORTHBOUND)

For location of splice with respect to fingers see Flame Cutting Diagram.

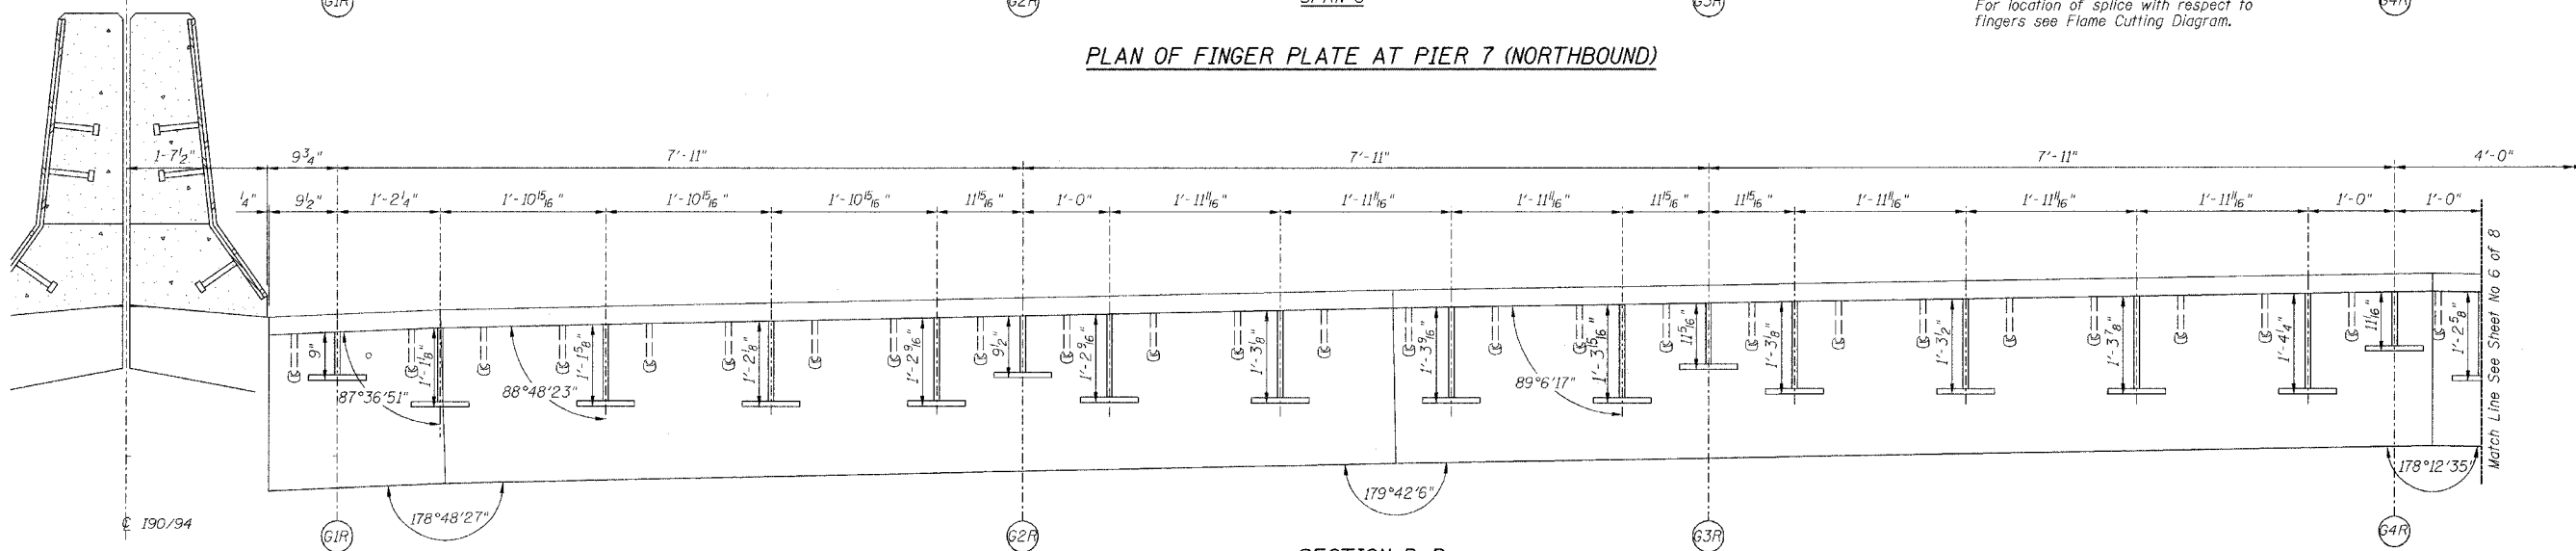

SECTION B-B

PIER NO. 7

Note:
For optional splice detail see
flame cutting diagram on Sheet No. 4

REVISIONS		STATE OF ILLINOIS DEPARTMENT OF TRANSPORTATION DIVISION OF HIGHWAYS		DRAWN BY RLK	DATE 5/03
1		FAI RTE 90/94	DAN RYAN EXPRESSWAY	CHECKED BY SDS	DATE 5/03
2		SEC	SN 016-1111 (NORTHBOUND)	BOOK NUMBER	
3			COOK COUNTY	PROJECT No.	4222-3
4				SHEET No.	
5		HOMER L. CHASTAIN & ASSOCIATES CONSULTING ENGINEERS		8900 W. BRYAN MAWR AVENUE SUITE 204 CHICAGO, ILLINOIS 60631 800-714-0050 FAX 312-714-0055	