


F. A. U. NO.	SECTION	COUNTY	TOTAL SHEETS	SHEET NO.
1362	3200 RS-2	COOK	22	7
STA.		TO STA.		
FED. ROAD DIST NO. 1		ILLINOIS	FED. AID PROJECT	

#62946

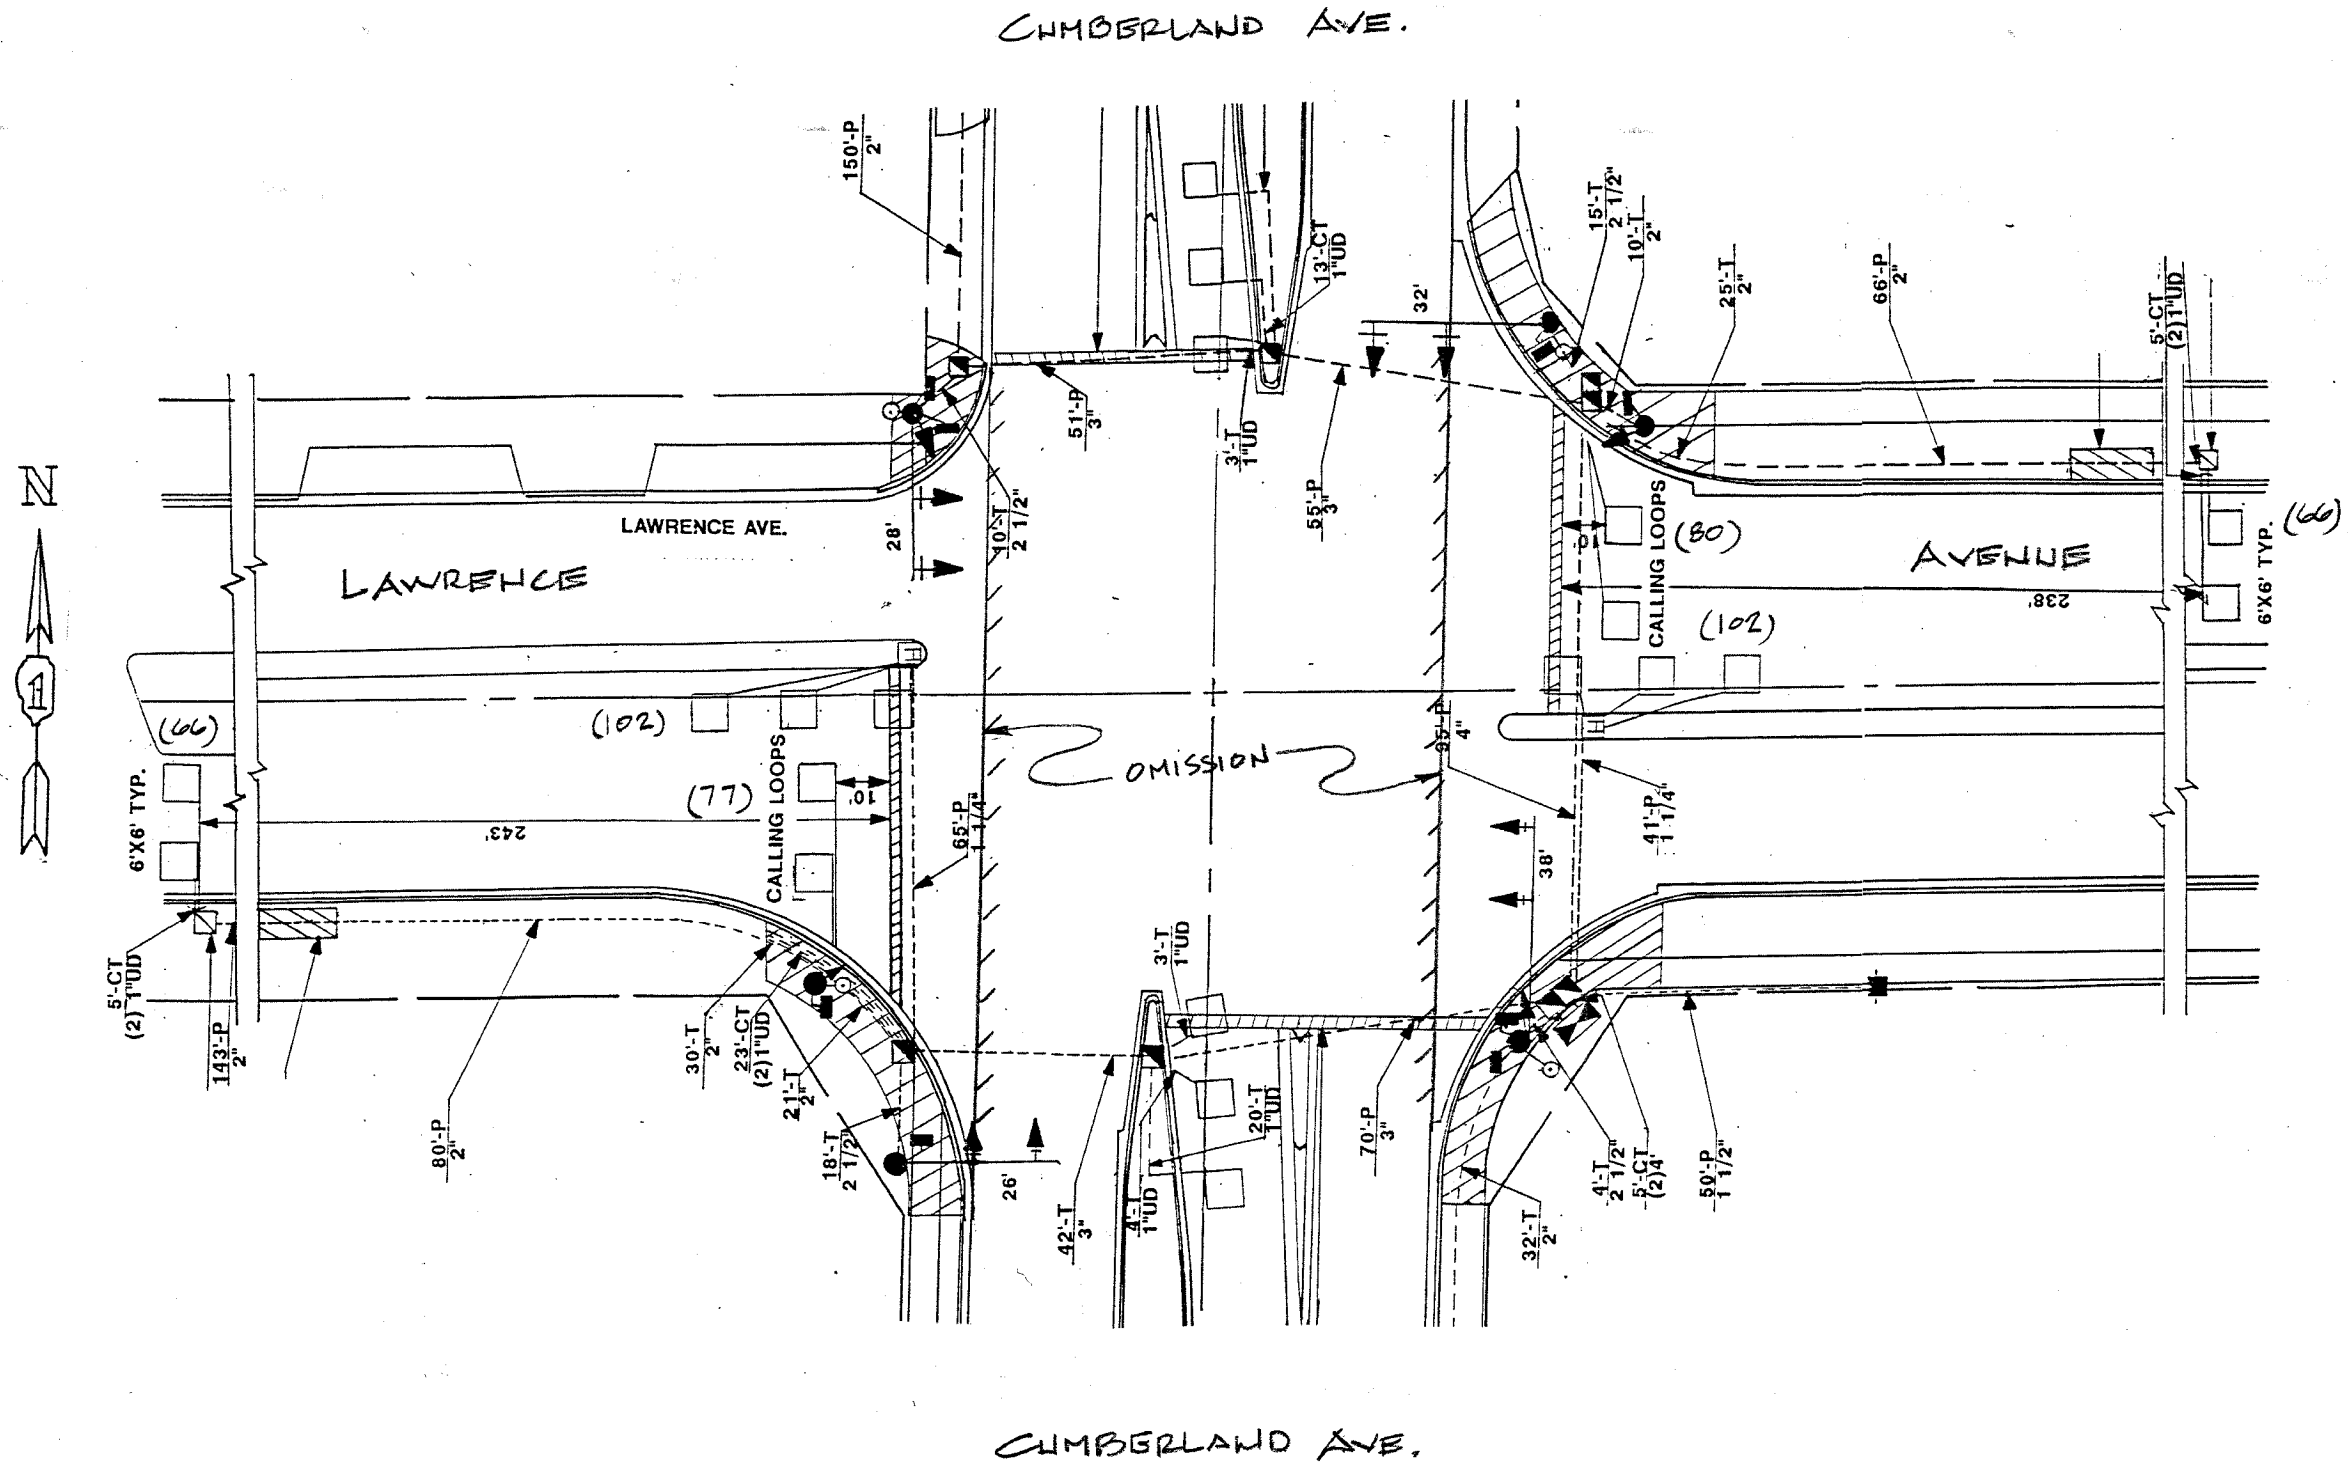

**REPLACE ALL DETECTOR LOOPS AS SHOWN**  
(WITHIN THE RESURFACING LIMITS)

CODE NO.	QUANTITY	UNIT	ITEM
86600600	493	Foot	Detector Loop Replacement

**NOTE:**  
THIS PLAN IS FOR THE PURPOSE OF REPLACING THE DETECTOR LOOPS ONLY. ALL OTHER INFORMATION SHOWN IS NOT RELATED AND WILL BE DISREGARDED.

ILLINOIS DEPARTMENT OF TRANSPORTATION  
**DETECTOR LOOP REPLACEMENT**  
LAWRENCE AVENUE  
@  
CUMBERLAND AVENUE

SCALE: 1" = 20'  
DATE: MAY 05

DRAWN BY: JTE  
DESIGNED BY: JTE  
CHECKED BY: JTE

REVISIONS	
NAME	DATE