


64423

SBI	SECTION	COUNTY	TOTAL SHEETS	SHEET NO.
88	103C-BR	BUREAU	51	47
STA. 28+00.00		TO STA. 28+42.84		
FED. ROAD DIST. NO.		ILLINOIS	FED. AID PROJECT	

FINAL SURVEY	SURVEYED	DATE
NOTE BOOK	PLOTTED	
NO.	TEMPLATE	
	AREAS CHECKED	

ORIGINAL SURVEY	SURVEYED	DATE
NOTE BOOK	PLOTTED	
NO.	TEMPLATE	
	AREAS CHECKED	

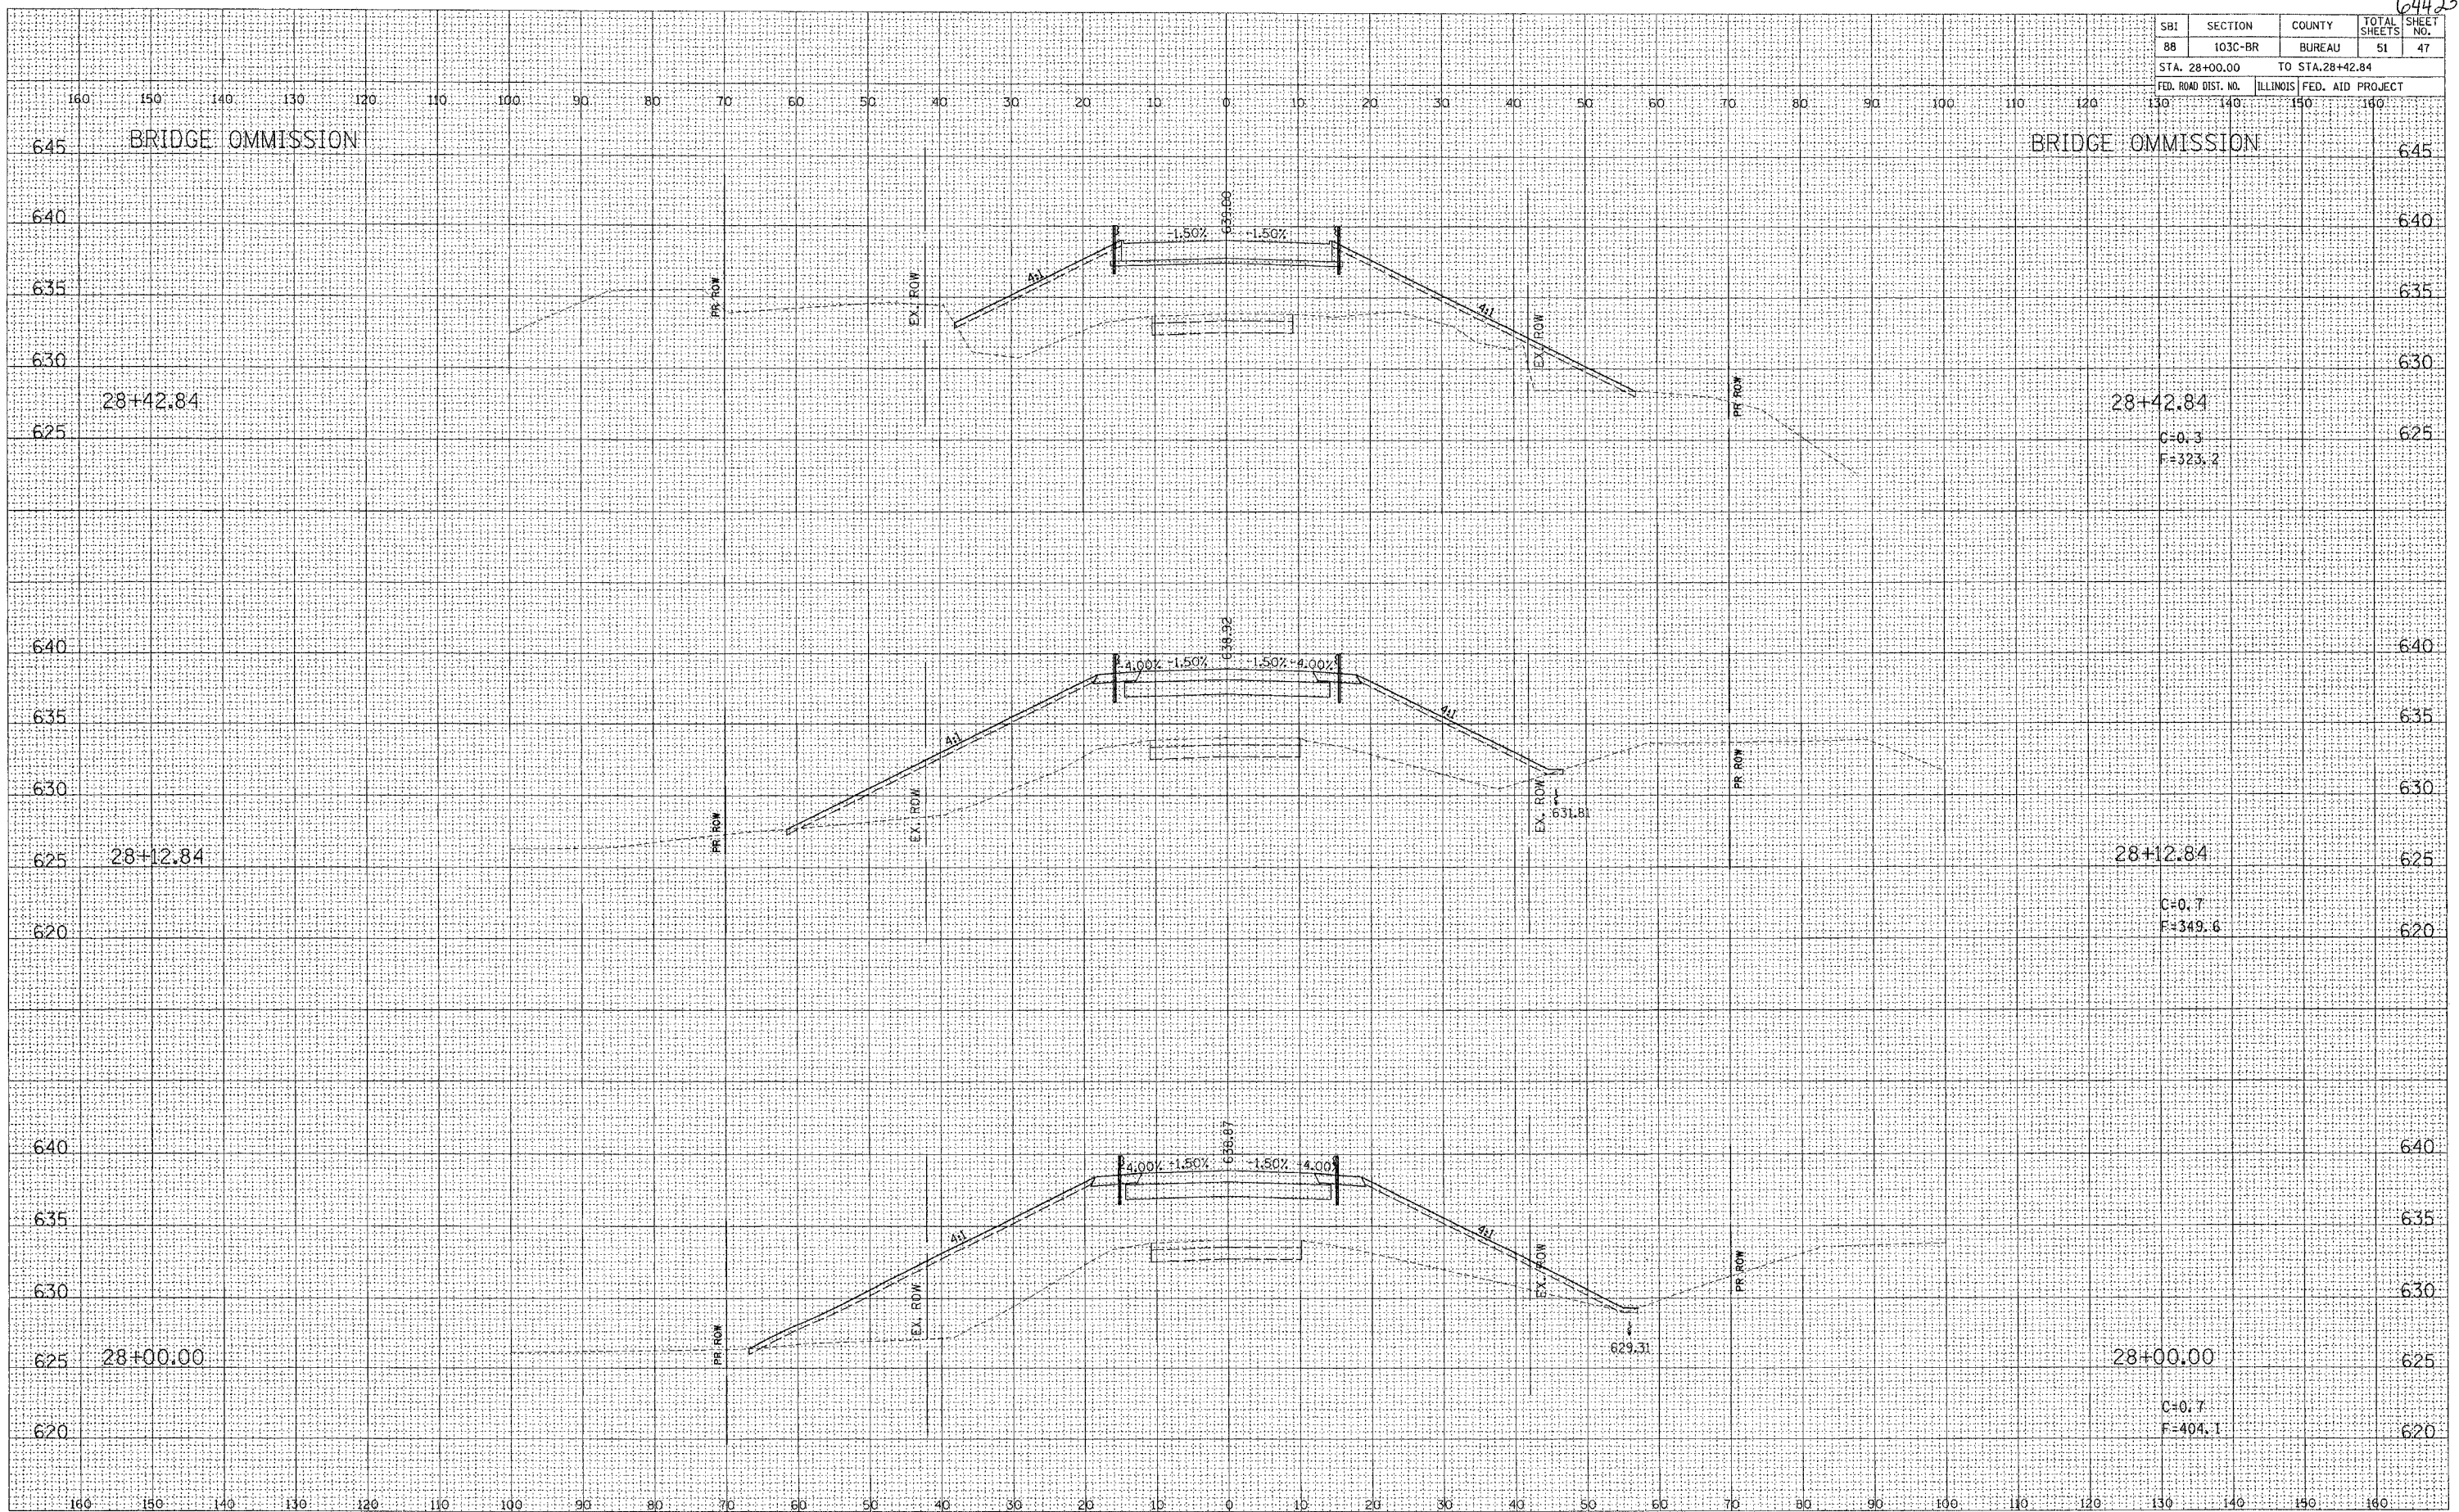

BRIDGE OMISSION

BRIDGE OMISSION

BRIDGE OMISSION

C=0.3  
F=323.2

C=0.7  
F=349.6

C=0.7  
F=404.1