


F.A.P. RTE.	SECTION	COUNTY	TOTAL SHEETS	SHEET NO.
301	22BR-1	STEPHENSON	32	10
STA.		TO STA.		
FED. ROAD DIST. NO.		ILLINOIS	FED. AID PROJECT	

DETOUR ROUTE DETAIL

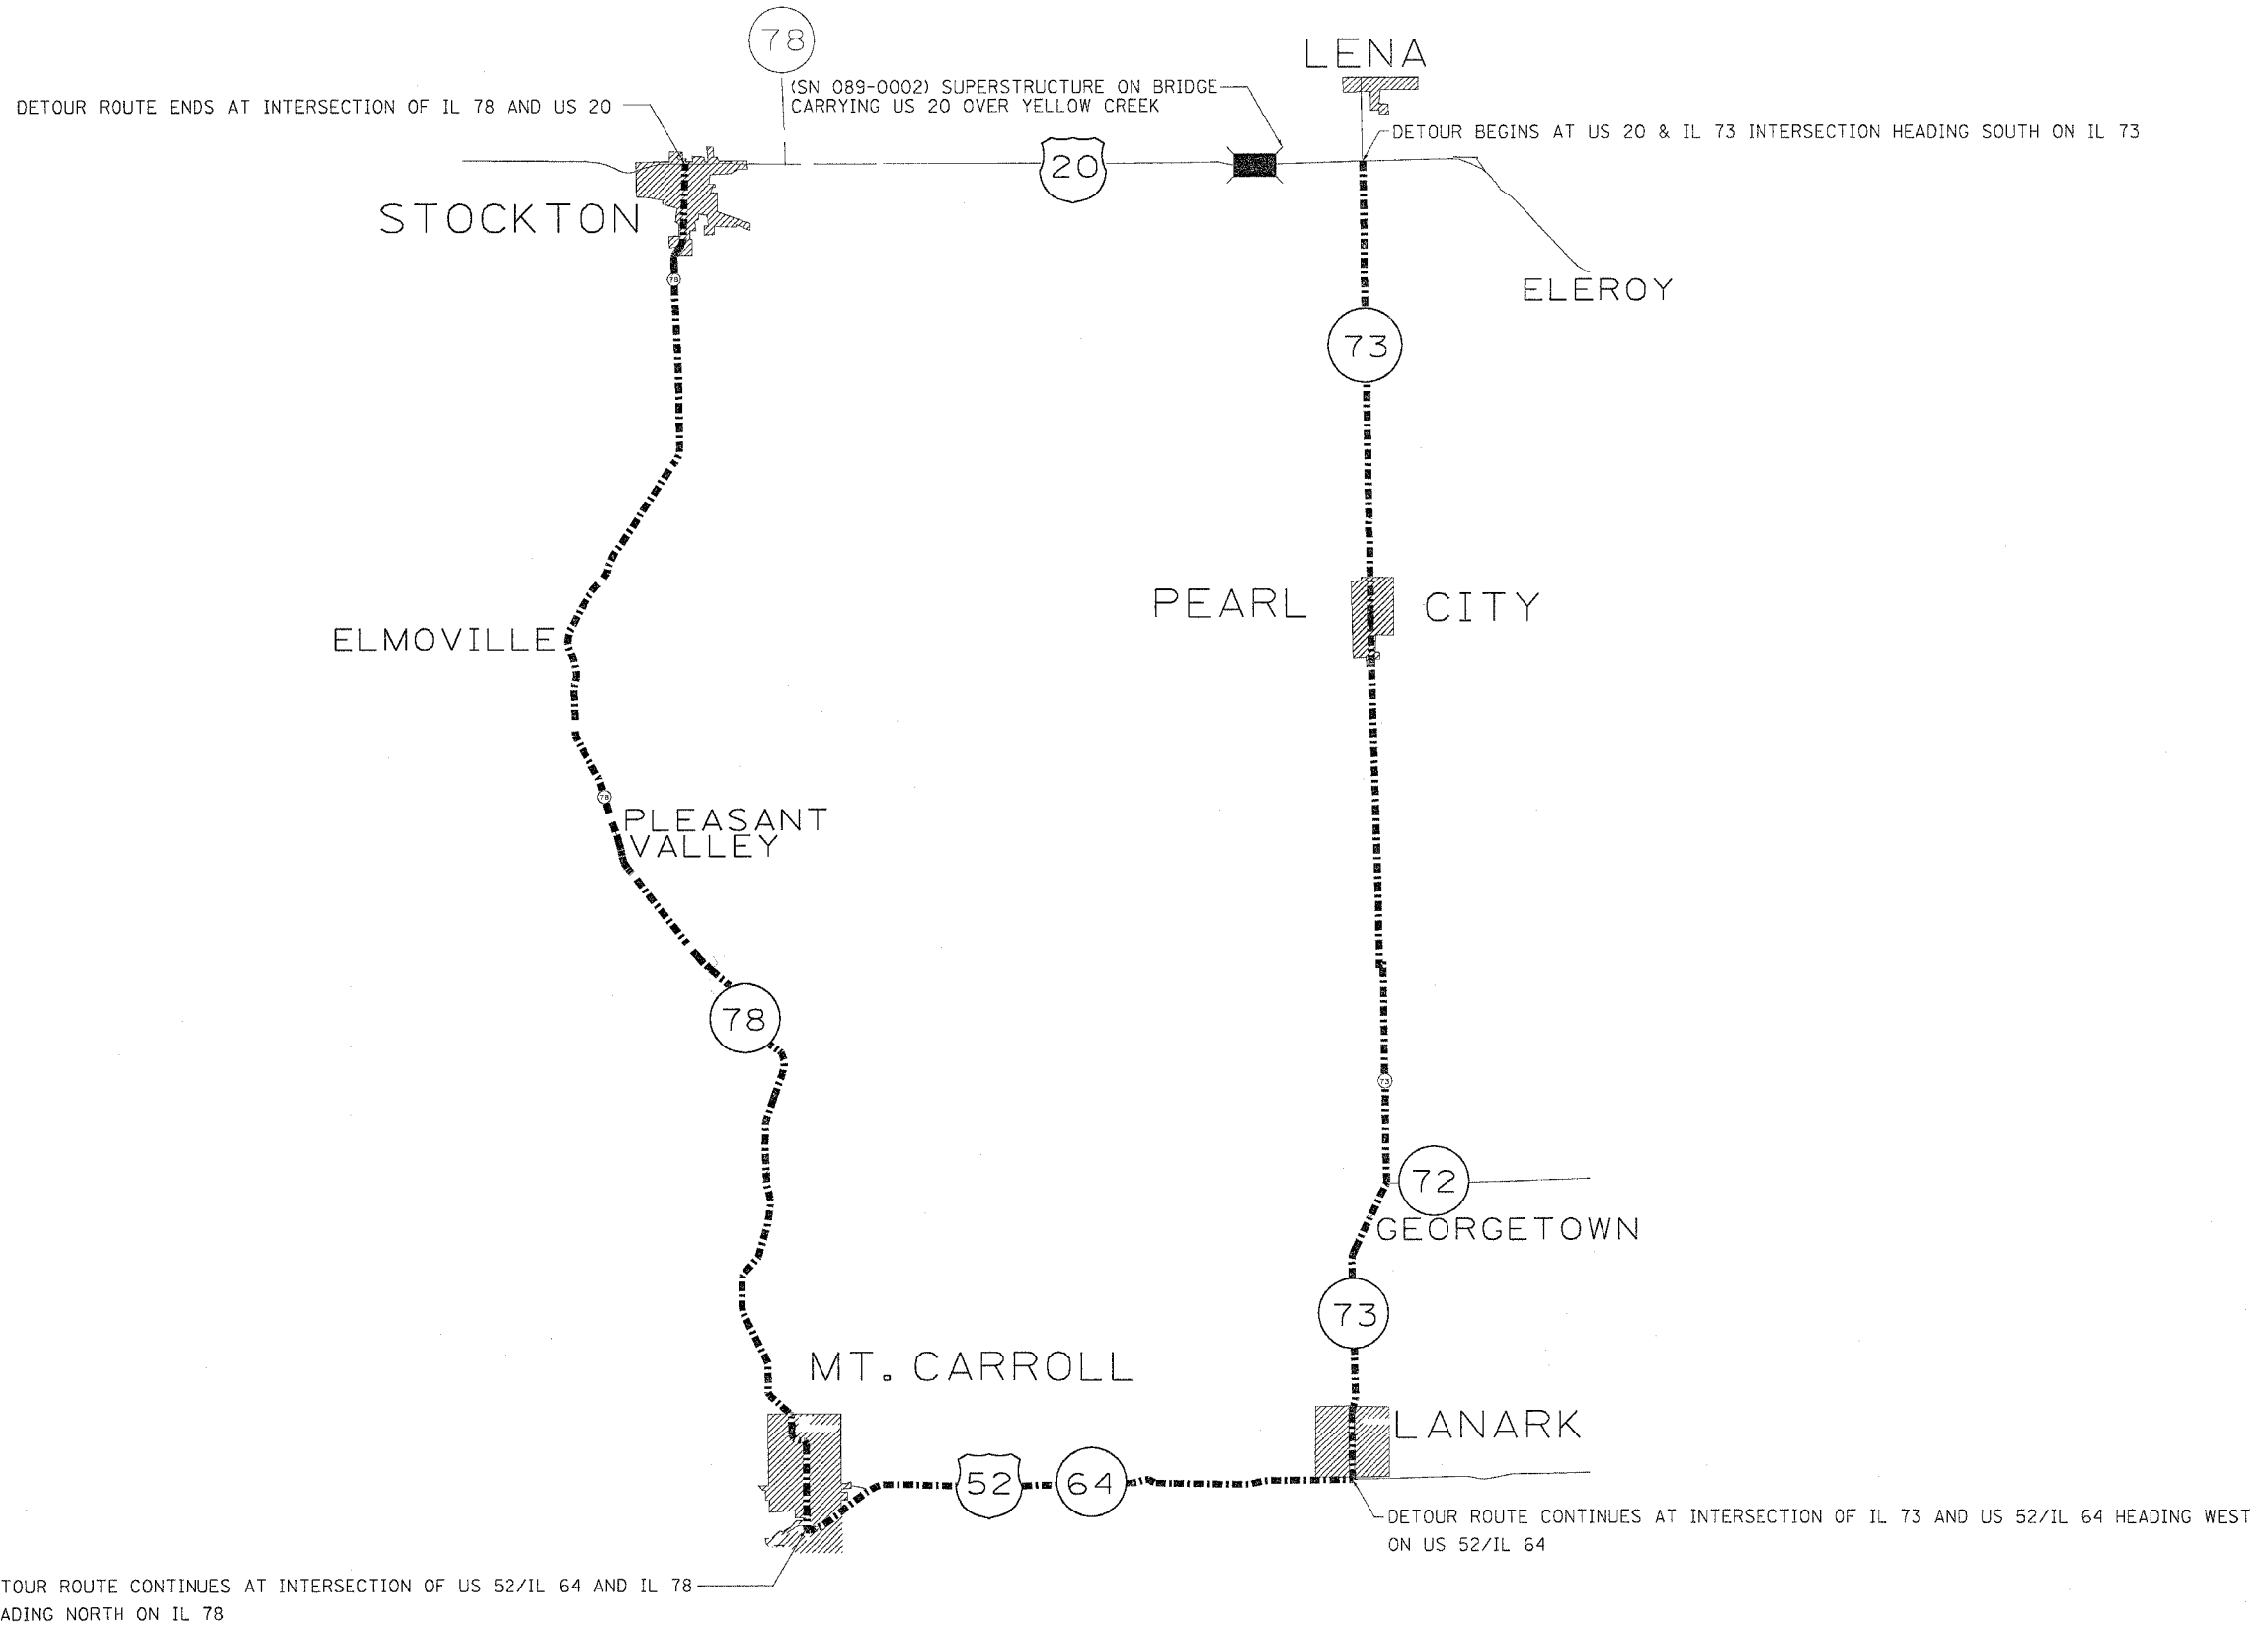

PLOT DATE * Wed Jul 05 10:52:58 2006
 FILE NAME * c:\p06\proj\22BR-1\22BR-10.dgn
 PLOT SCALE * 600/2000 / IN.
 USER NAME * mgghj