
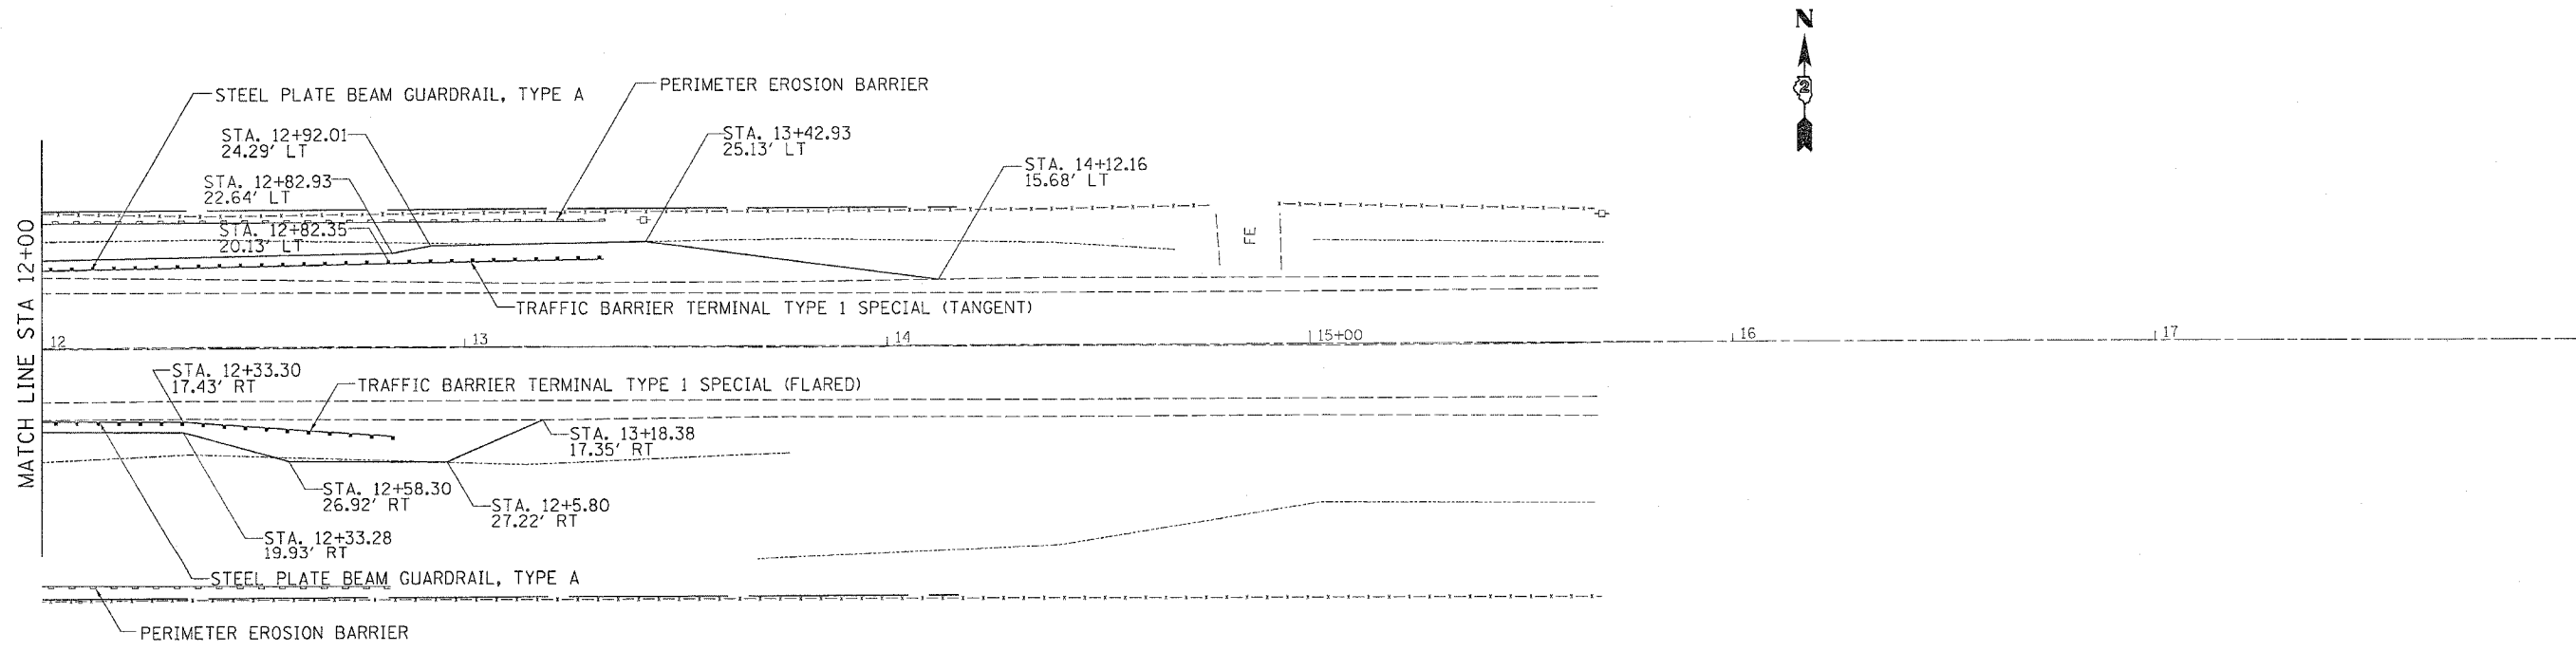


F.A.P. RTE.	SECTION	COUNTY	TOTAL SHEETS	SHEET NO.
301	22BR-1	STEPHENSON	32	21
STA.		TO STA.		
FED. ROAD DIST. NO.		ILLINOIS FED. AID PROJECT		

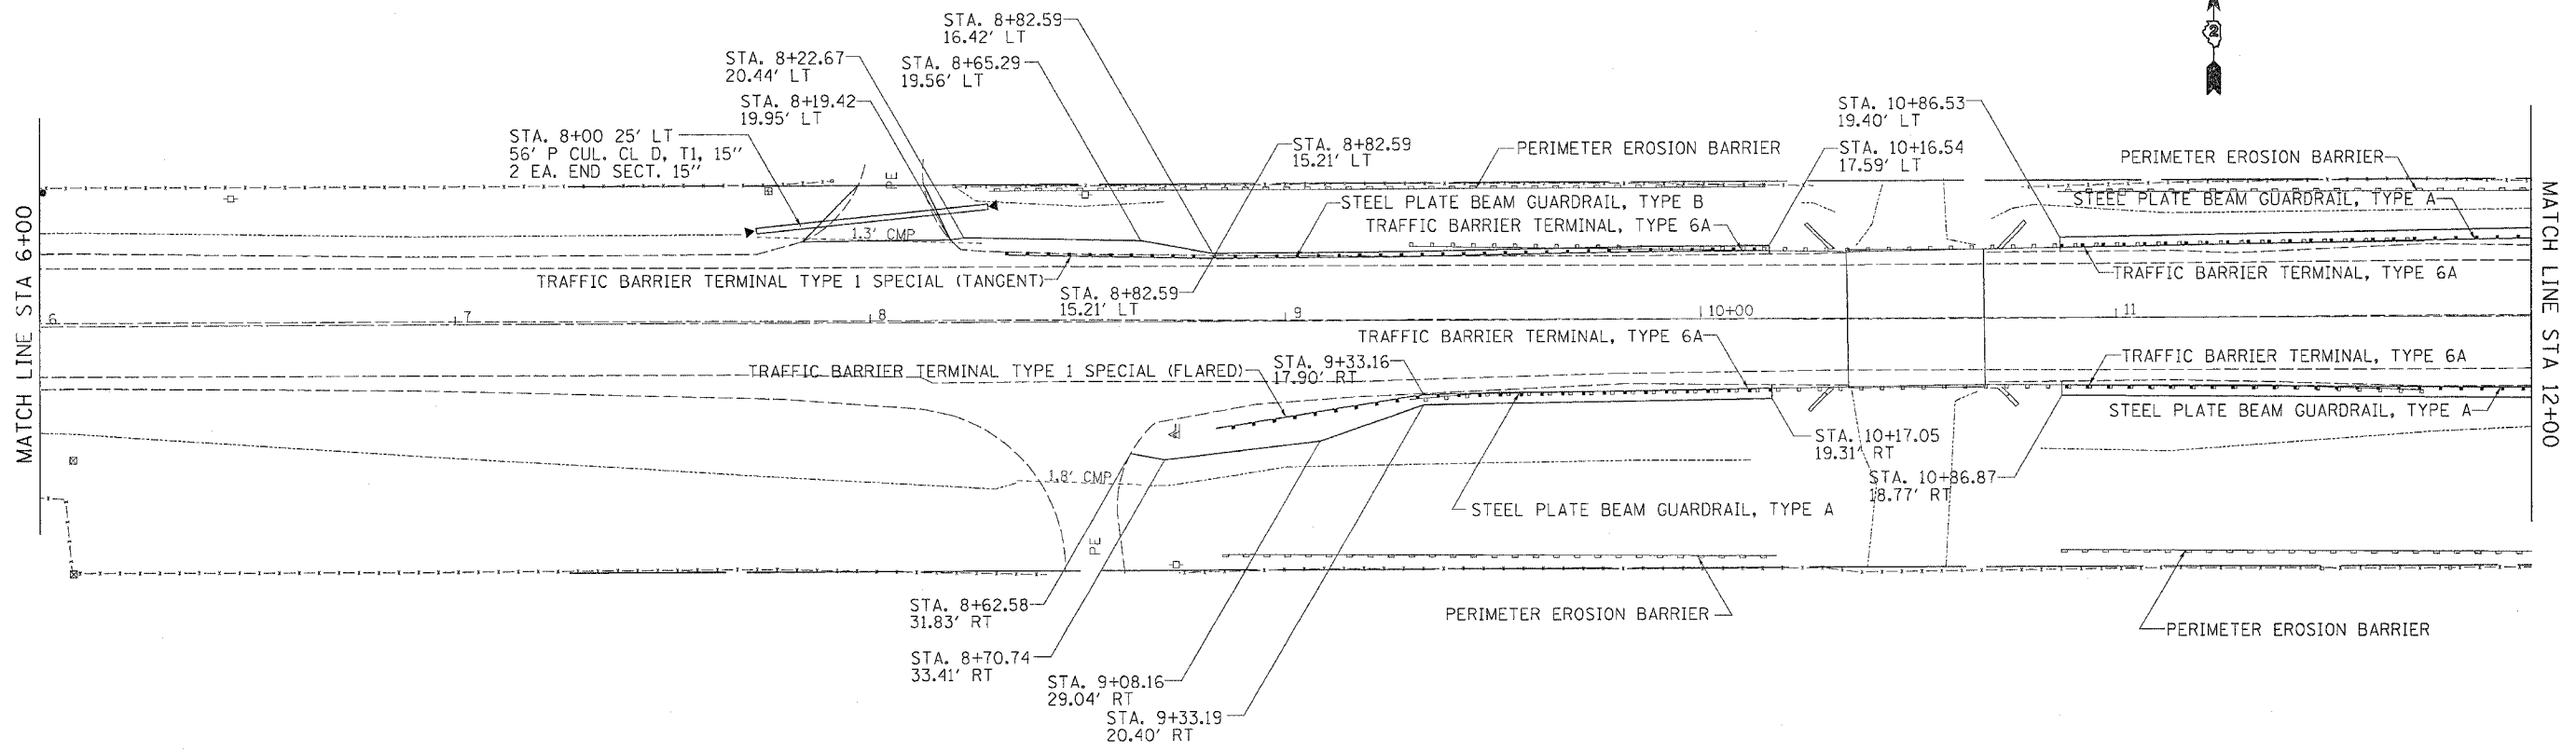

PLOT DATE = Wed Jul 05 10:53:20 2005
 FILE NAME = c:\p01\105\105685\105685.dwg
 PLOT SCALE = 28.7080 / IN.
 USER NAME = mg111