


PLOT DATE = Wed Jul 06 11:54:45 2005
 PLOT SCALE = 1/8" = 100.00'
 USER NAME = megallj

ORIGINAL SURVEY TO SUP TO P.L. DATE
 NO. TEMP. DATE
 AREAS CHECKED

FINAL SURVEY SURVEYED BY DATE
 SURVEY PLOTTED BY DATE
 NOTE BOOK NO. DATE
 AREAS CHECKED

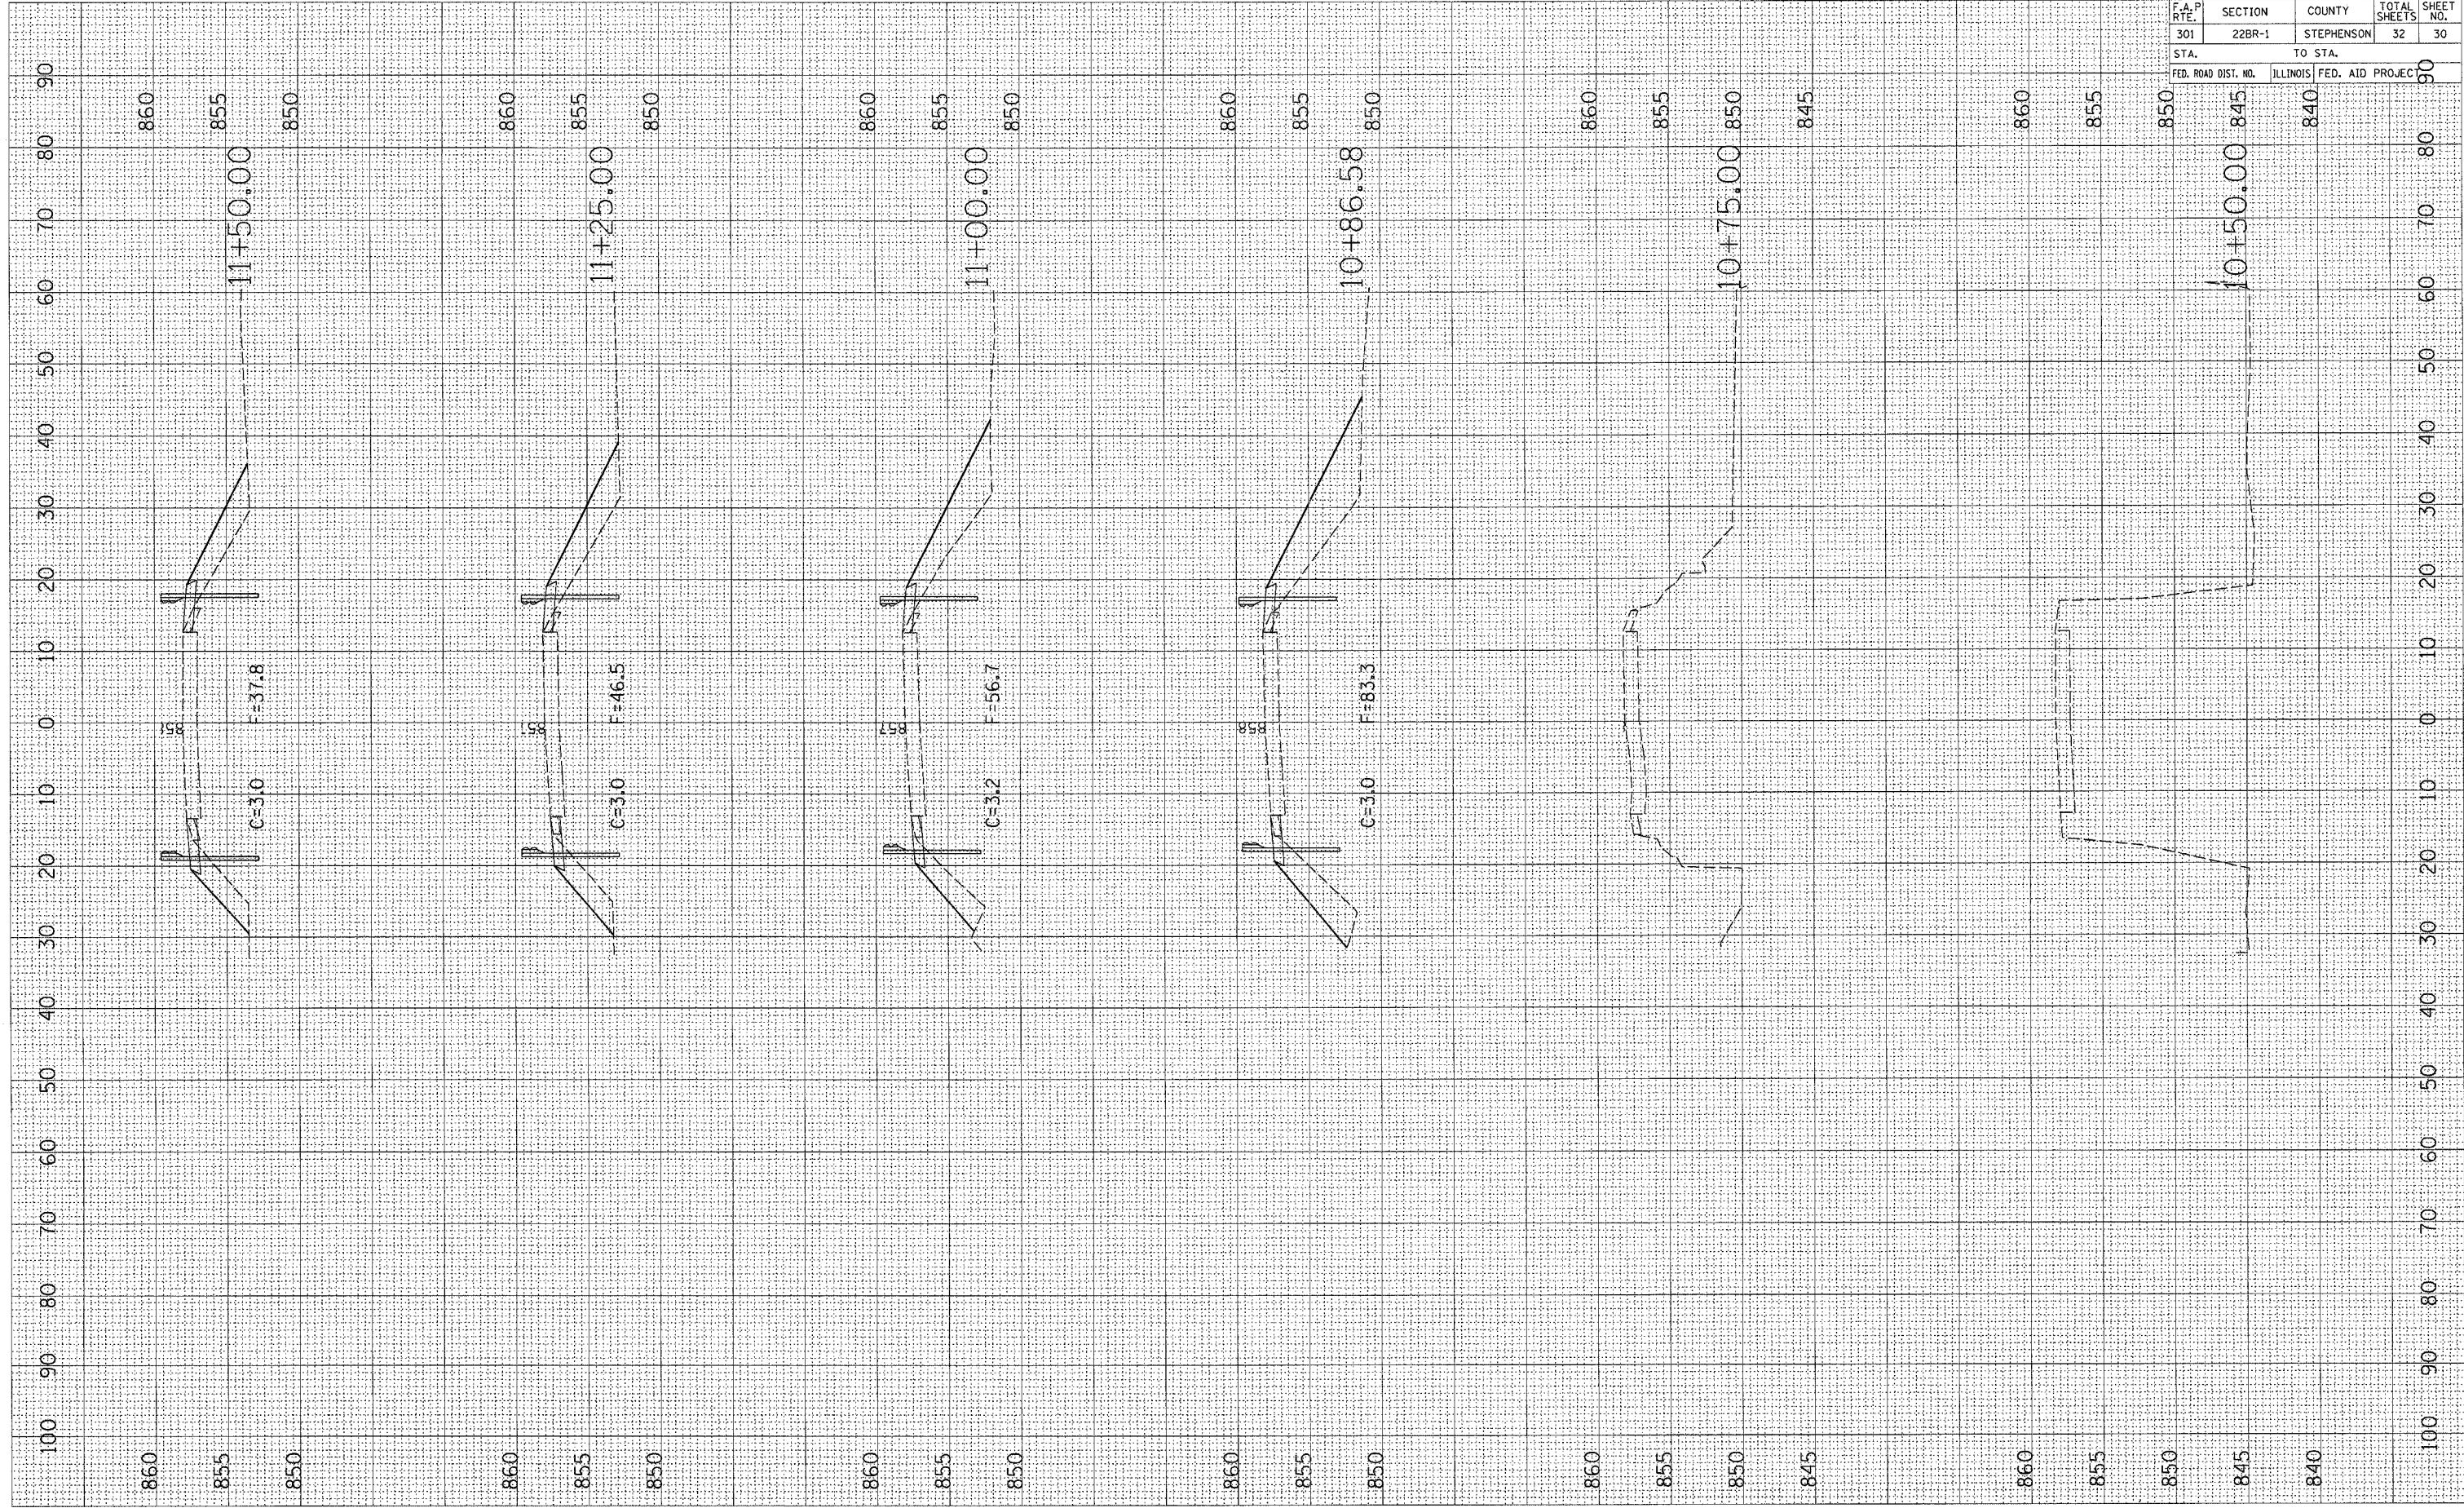

CONTRACT NO. 64B04				
F.A.P. RTE.	SECTION	COUNTY	TOTAL SHEETS	SHEET NO.
301	22BR-1	STEPHENSON	32	30
STA.		TO STA.		
FED. ROAD DIST. NO.		ILLINOIS	FED. AID PROJECT	
		840		850

US 20 OVER YELLOW CREEK