



CONTRACT NO. 66572				
F.A.P. RTE.	SECTION	COUNTY	TOTAL SHEETS	SHEET NO.
681	(118BC, BR)I	ILLINOIS	12	8
FED. ROAD DIST. NO.	ILLINOIS	STATE AID PROJECT		

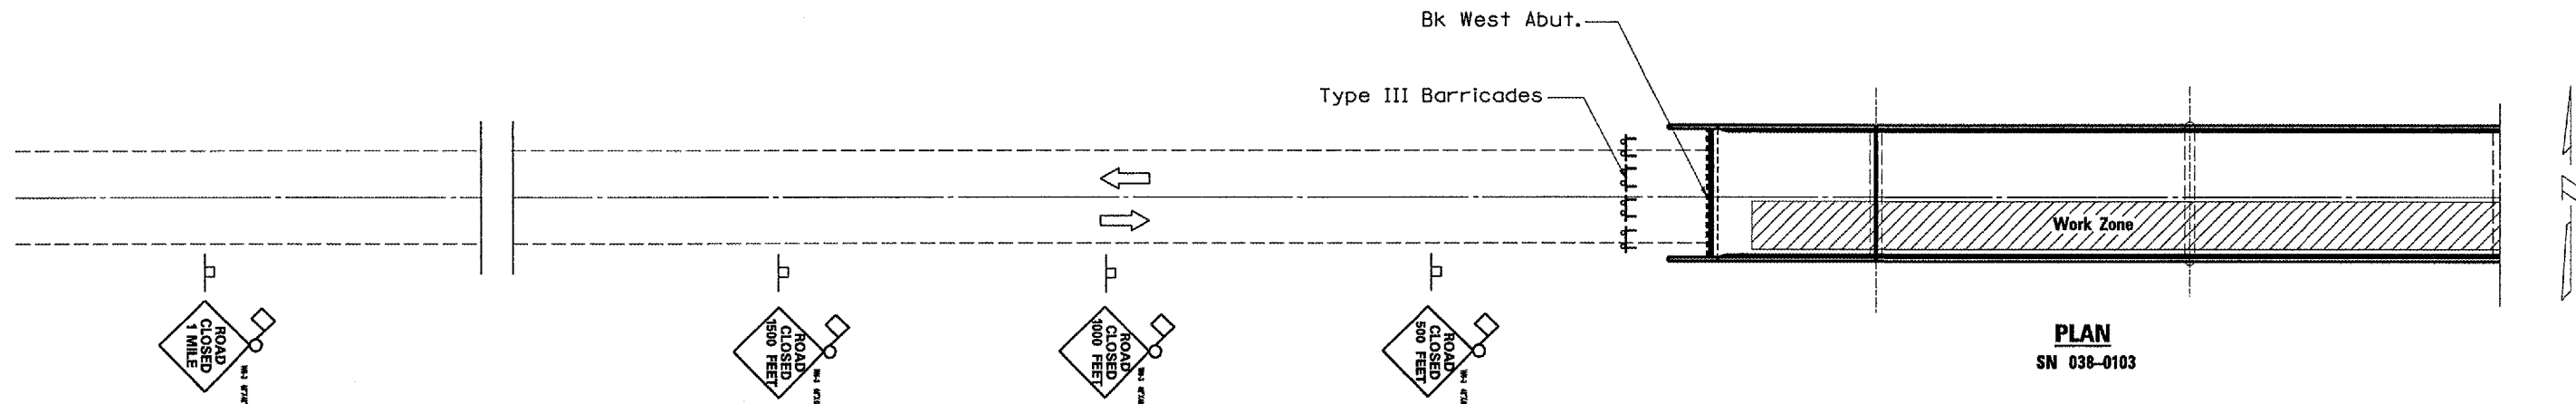

PLAN
SN 038-0103

- SYMBOLS**
- Work area
 - Sign
 - Type III barricade with flashing lights

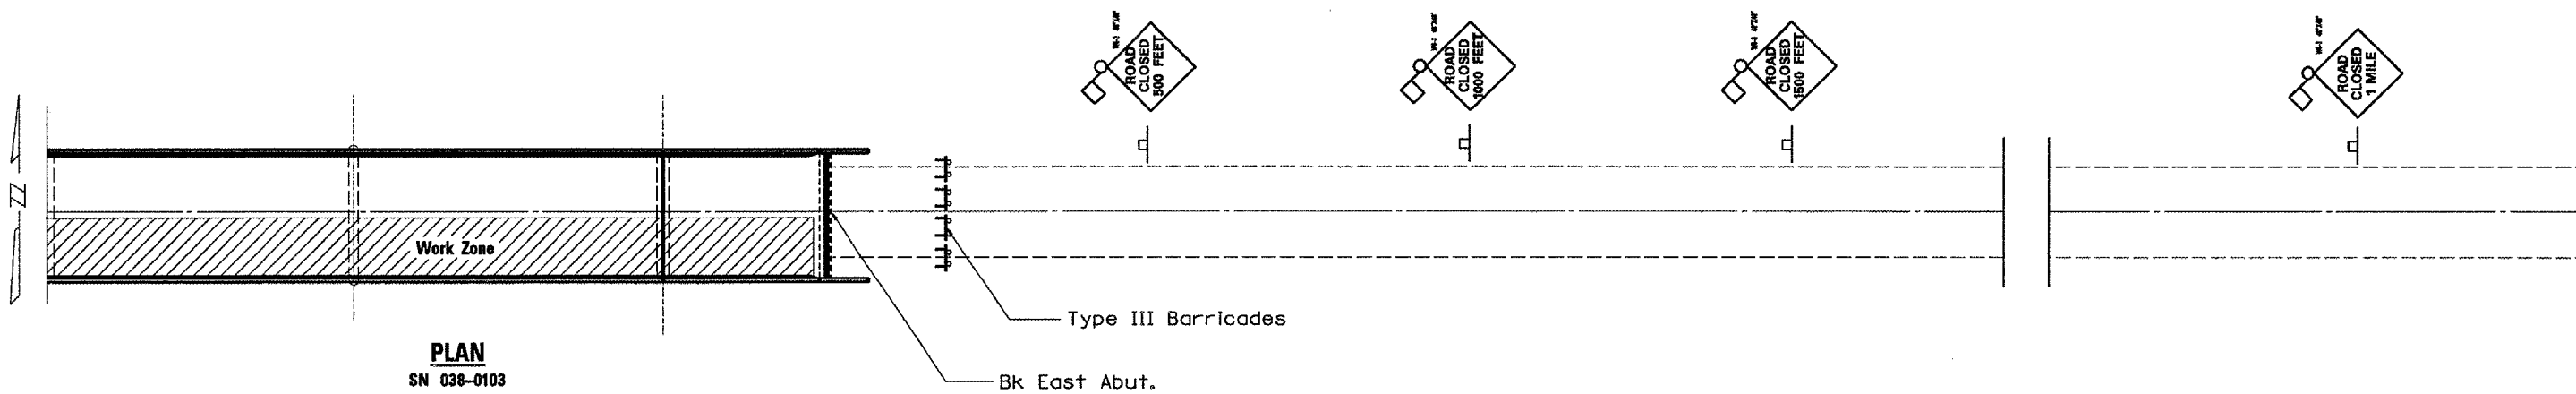

PLAN
SN 038-0103

REVISIONS	
NAME	DATE

ILLINOIS DEPARTMENT OF TRANSPORTATION
US ROUTE 52 DETOUR
ROAD CLOSURE DETAILS
 S.N. 038-0103
 FAP ROUTE 681 (US 52)
 SECTION (118BC, BR)I
 STA. 336 + 80

DATE 04/26/2005 DRAWN BY RLW

DATE: 04/01/2005
 C:\PROJECTS\118BC\BR\118BC-038B-DETAILS.DGN