
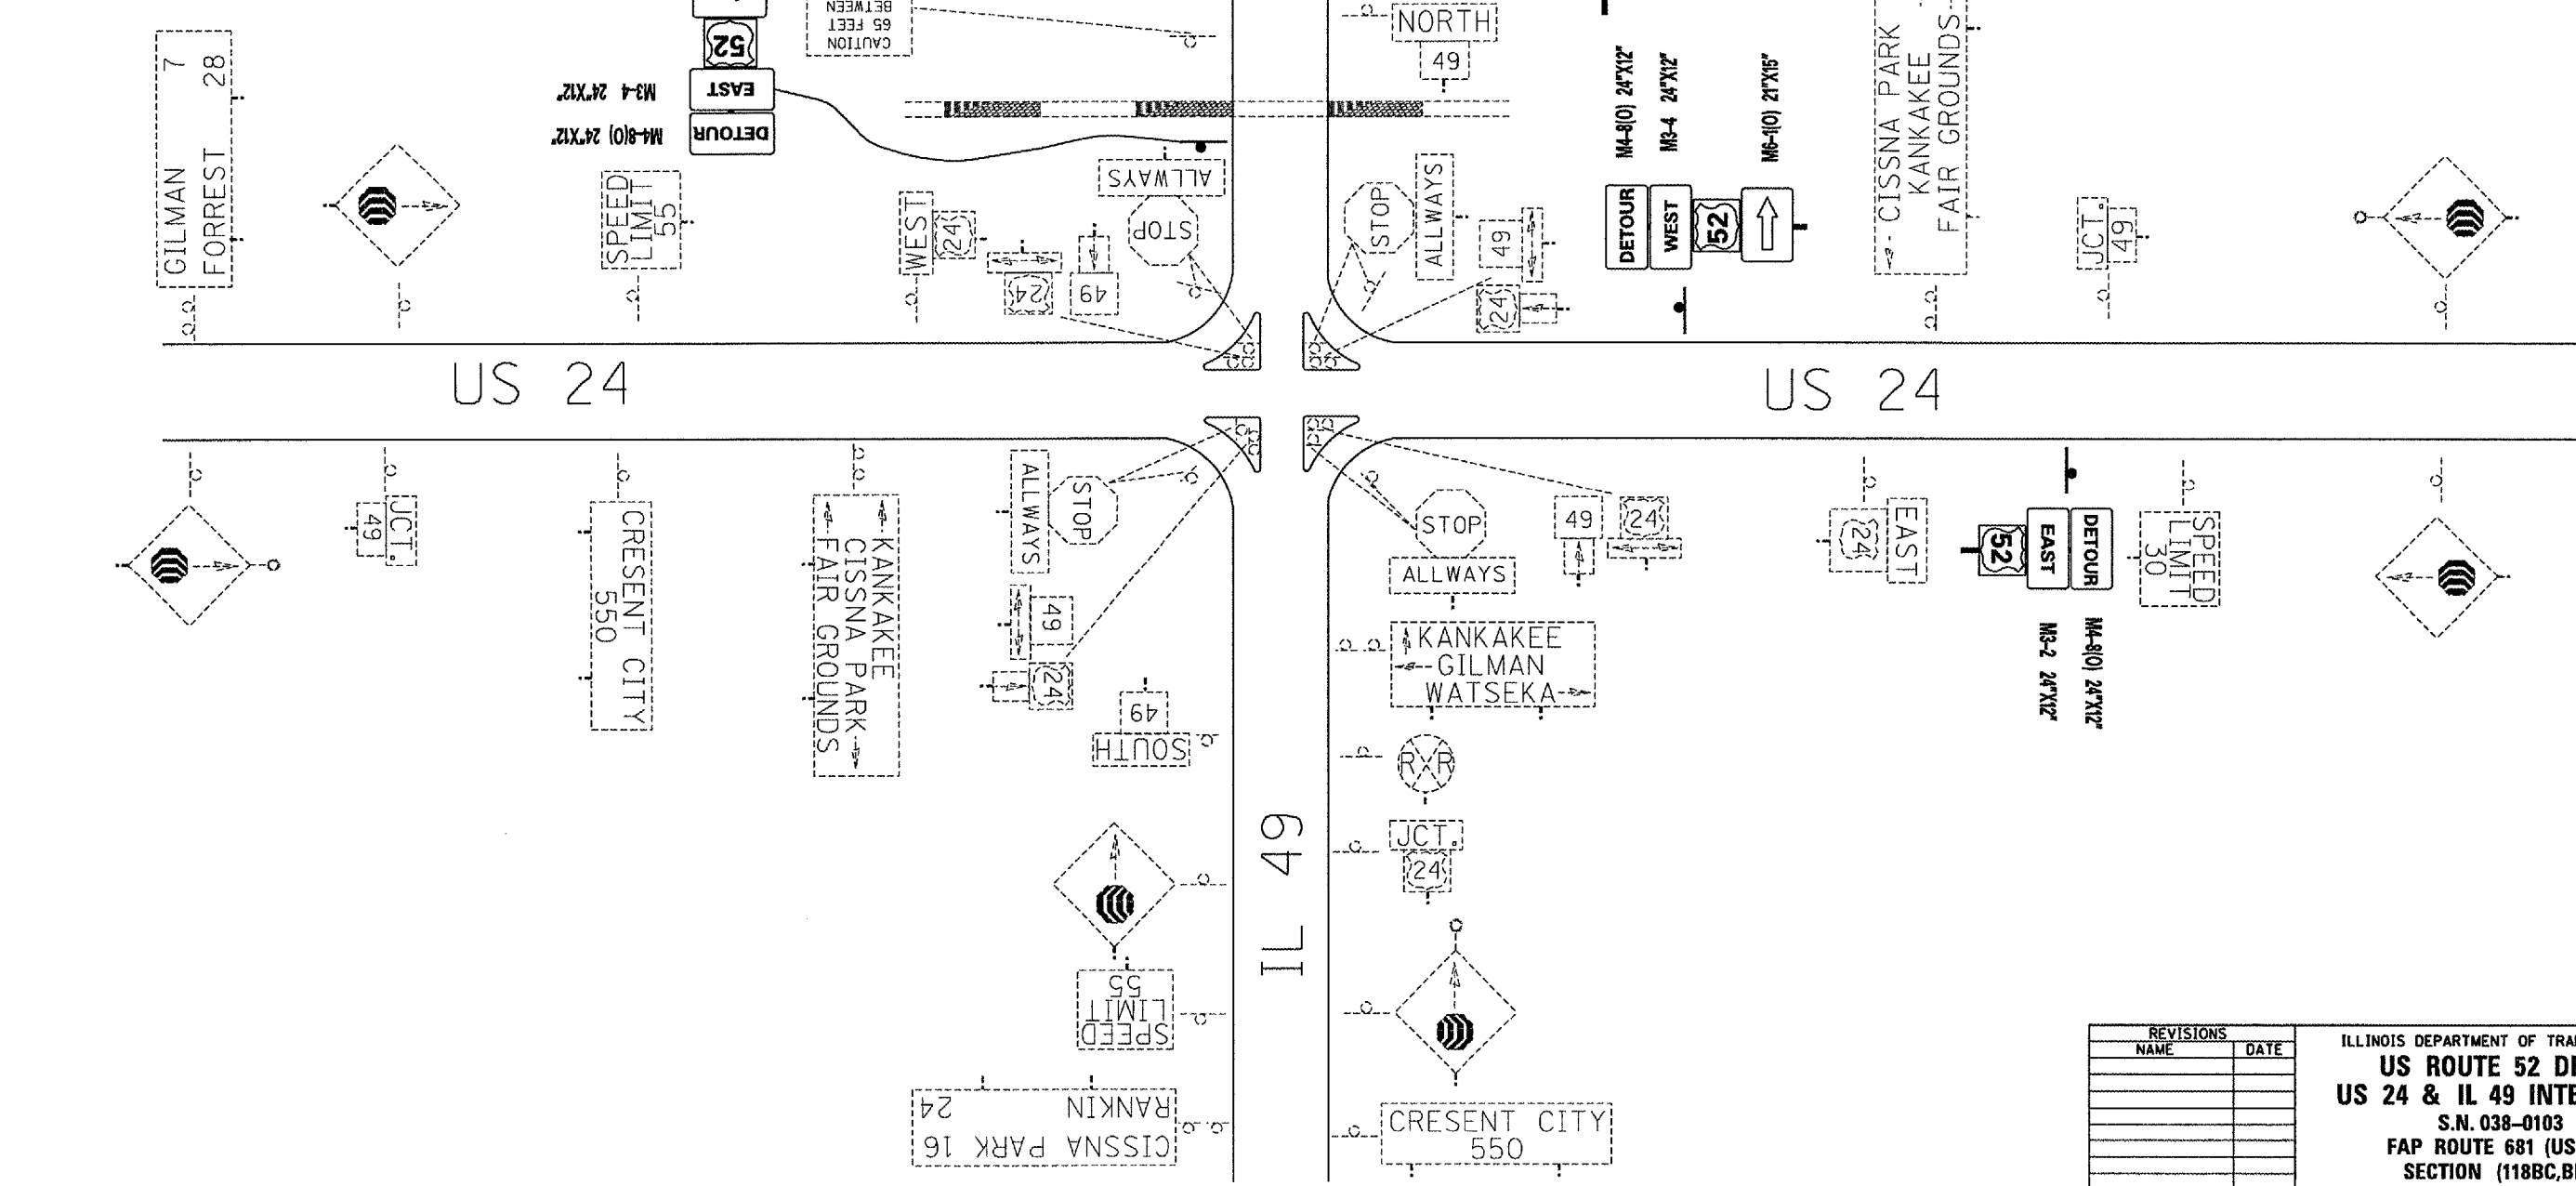


F.A.I. RTE.	SECTION	COUNTY	TOTAL SHEETS	SHEET NO.
412	(62-2VB)I	MARSHALL	12	9
FED. ROAD DIST. NO. . ILLINOIS		PROJECT		

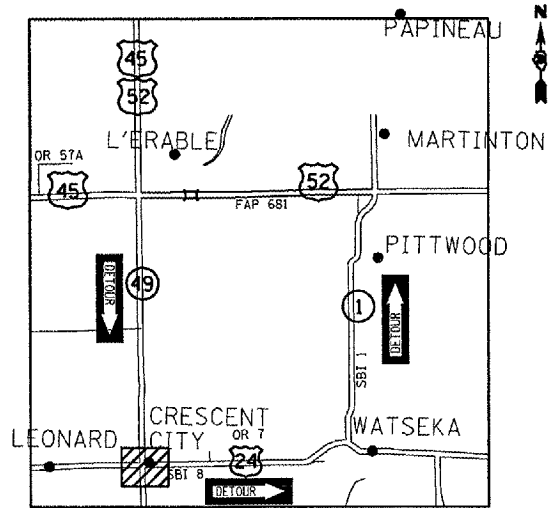

Date: 04/26/2005
 File: c:\projects\main06\cm308\details.dgn

REVISIONS	
NAME	DATE

ILLINOIS DEPARTMENT OF TRANSPORTATION
US ROUTE 52 DETOUR
US 24 & IL 49 INTERSECTION
 S.N. 038-0103
 FAP ROUTE 681 (US 52)
 SECTION (118BC, BR)I
 STA. 336 + 80
 DATE 04/26/2005 DRAWN BY RLV