
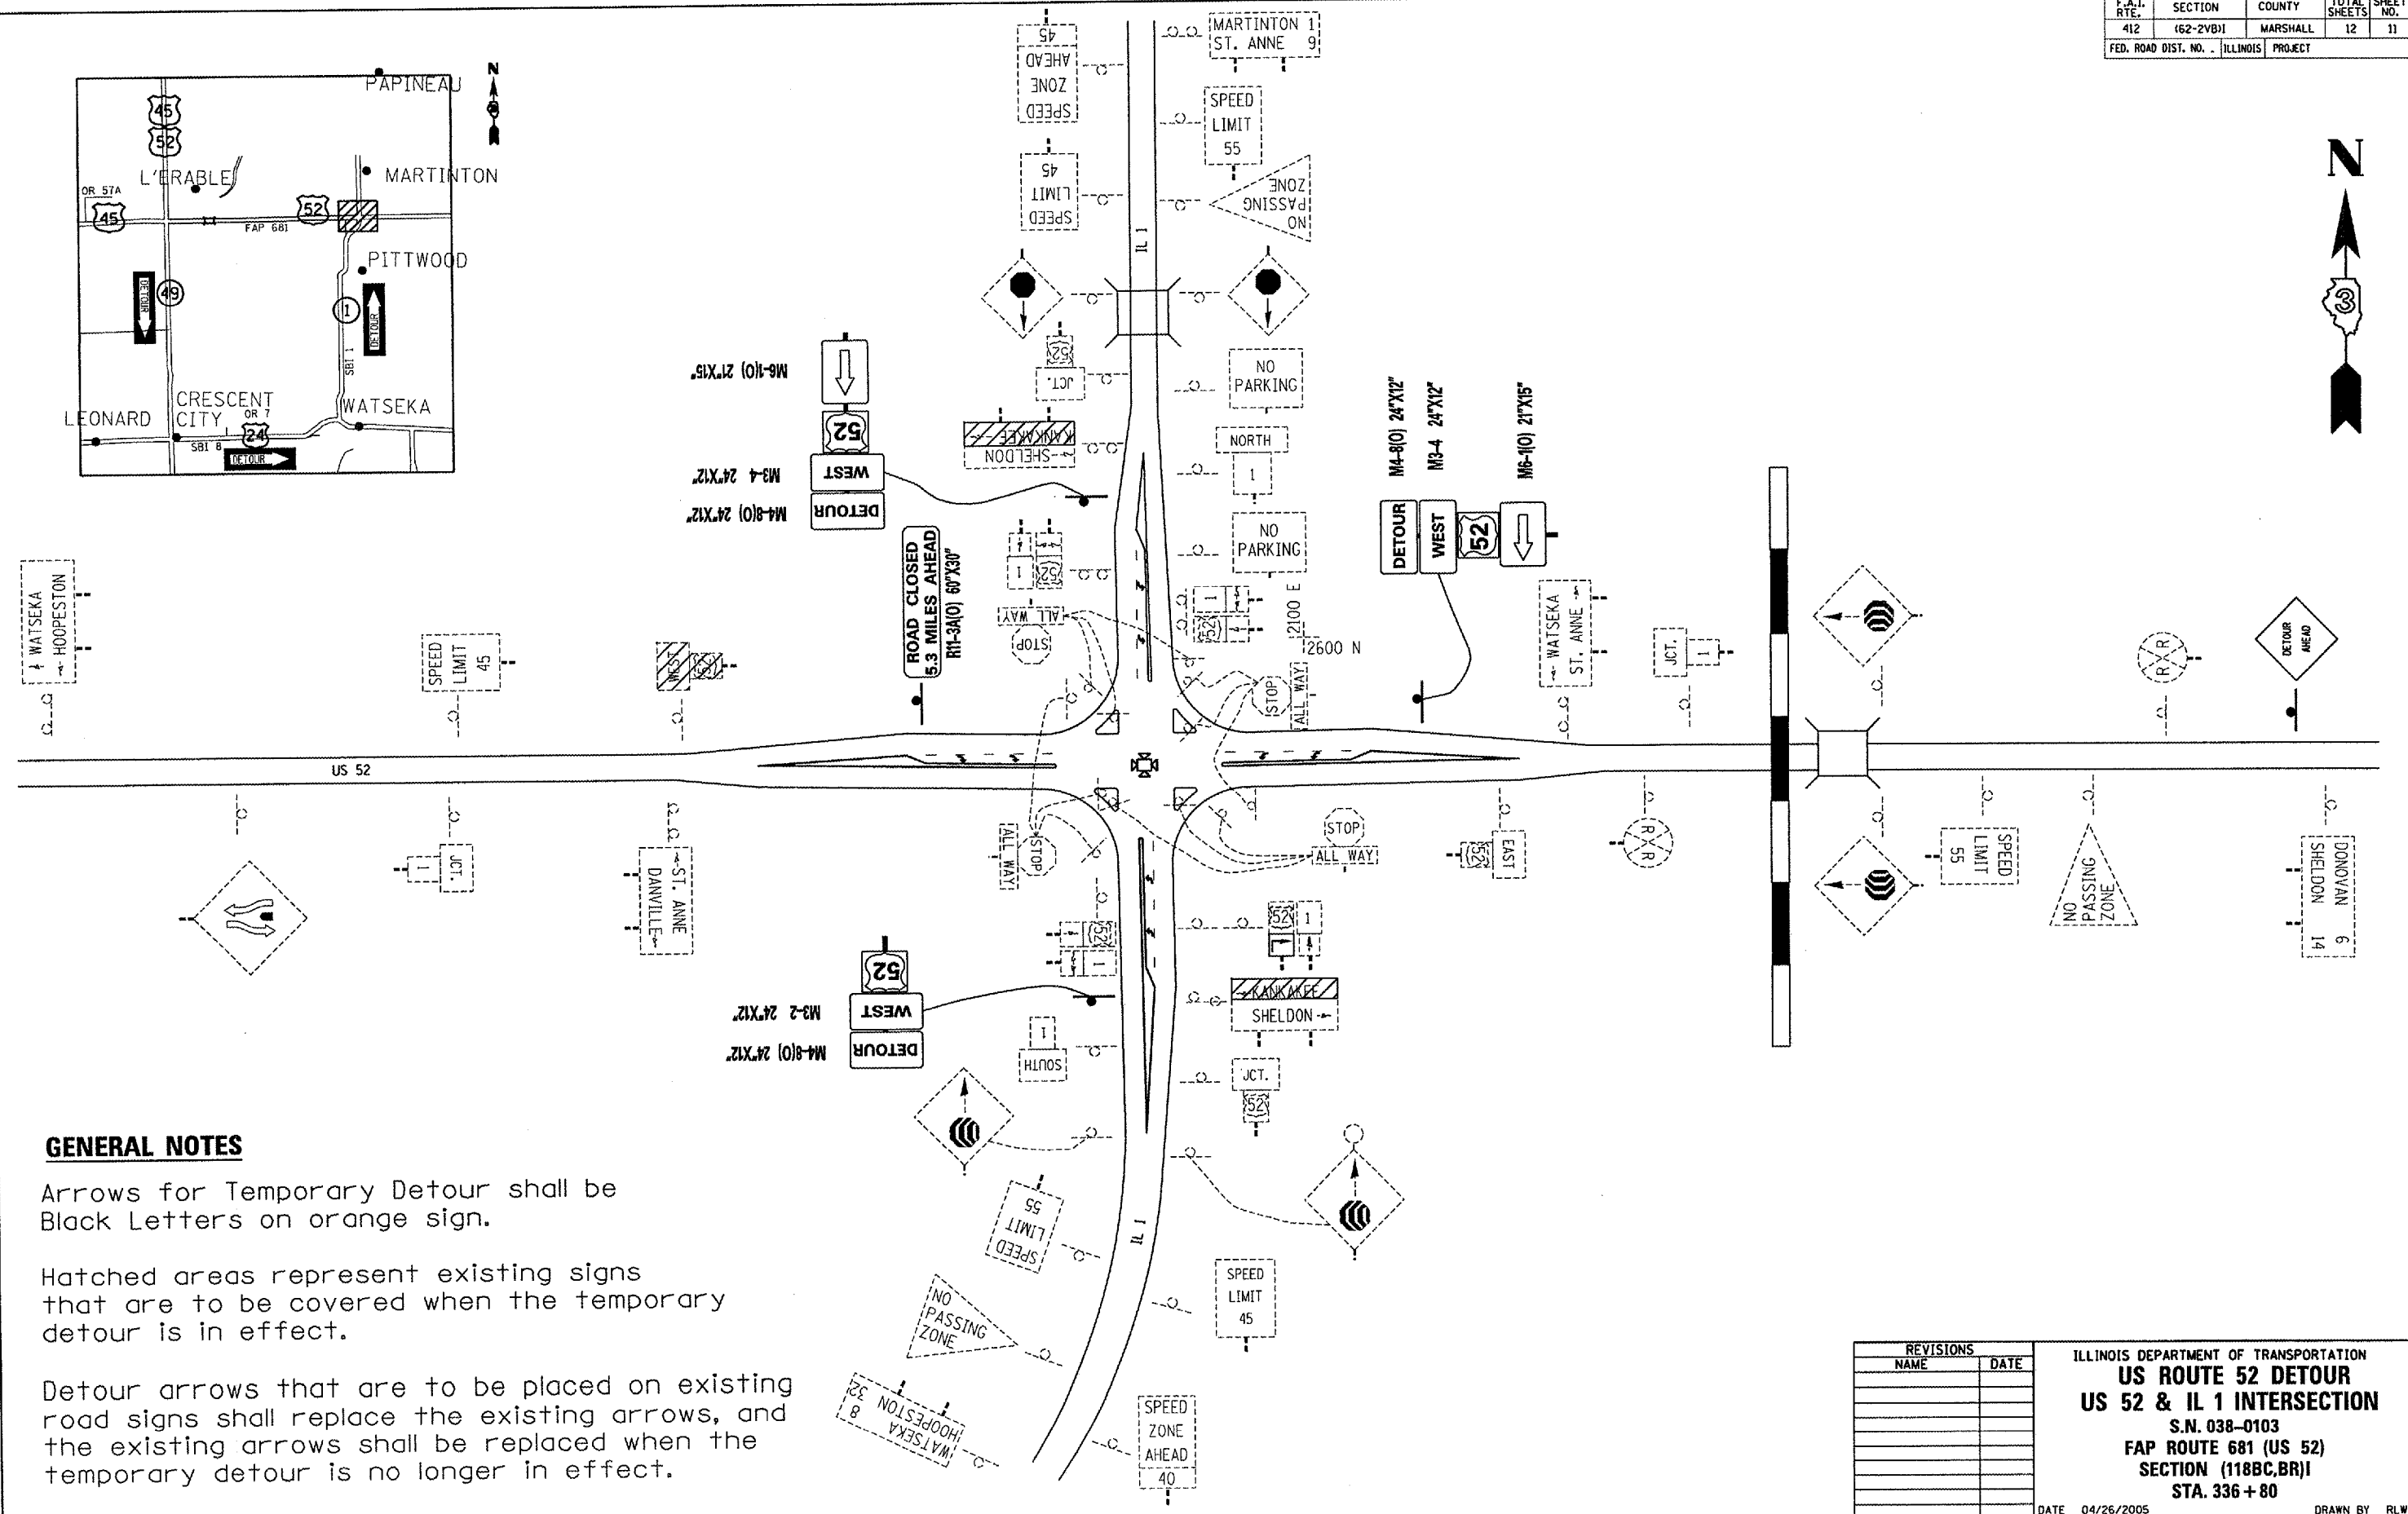


F.A.I. RTE.	SECTION	COUNTY	TOTAL SHEETS	SHEET NO.
412	(62-2VB)1	MARSHALL	12	11
FED. ROAD DIST. NO. .		ILLINOIS PROJECT		

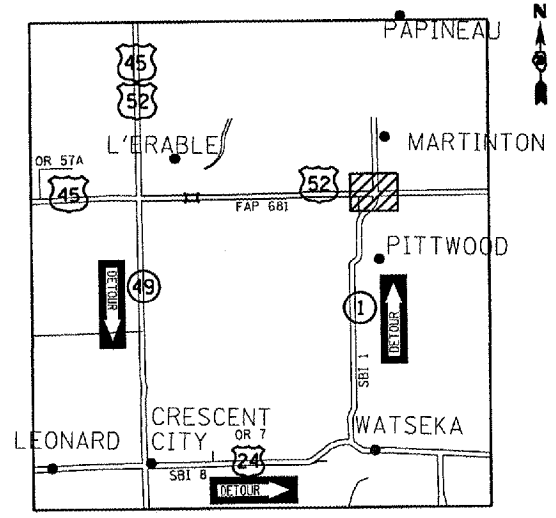

**GENERAL NOTES**

Arrows for Temporary Detour shall be Black Letters on orange sign.

Hatched areas represent existing signs that are to be covered when the temporary detour is in effect.

Detour arrows that are to be placed on existing road signs shall replace the existing arrows, and the existing arrows shall be replaced when the temporary detour is no longer in effect.

REVISIONS	
NAME	DATE

ILLINOIS DEPARTMENT OF TRANSPORTATION  
**US ROUTE 52 DETOUR**  
**US 52 & IL 1 INTERSECTION**  
 S.N. 038-0103  
 FAP ROUTE 681 (US 52)  
 SECTION (118BC,BR)1  
 STA. 336 + 80  
 DATE 04/26/2005 DRAWN BY RLW

Date: 04/26/2005  
 File: c:/projects/cm308/cmn06/cm308/details.dgn