



| F.A.I. RTE. | SECTION | COUNTY | TOTAL SHEETS | SHEET NO. |
|------------------------------------|-----------|----------|--------------|-----------|
| 57 | (46-2HB)I | KANKAKEE | 10 | 6 |
| STA. 1224+55.93 TO STA. 1226+60.23 | | | | |

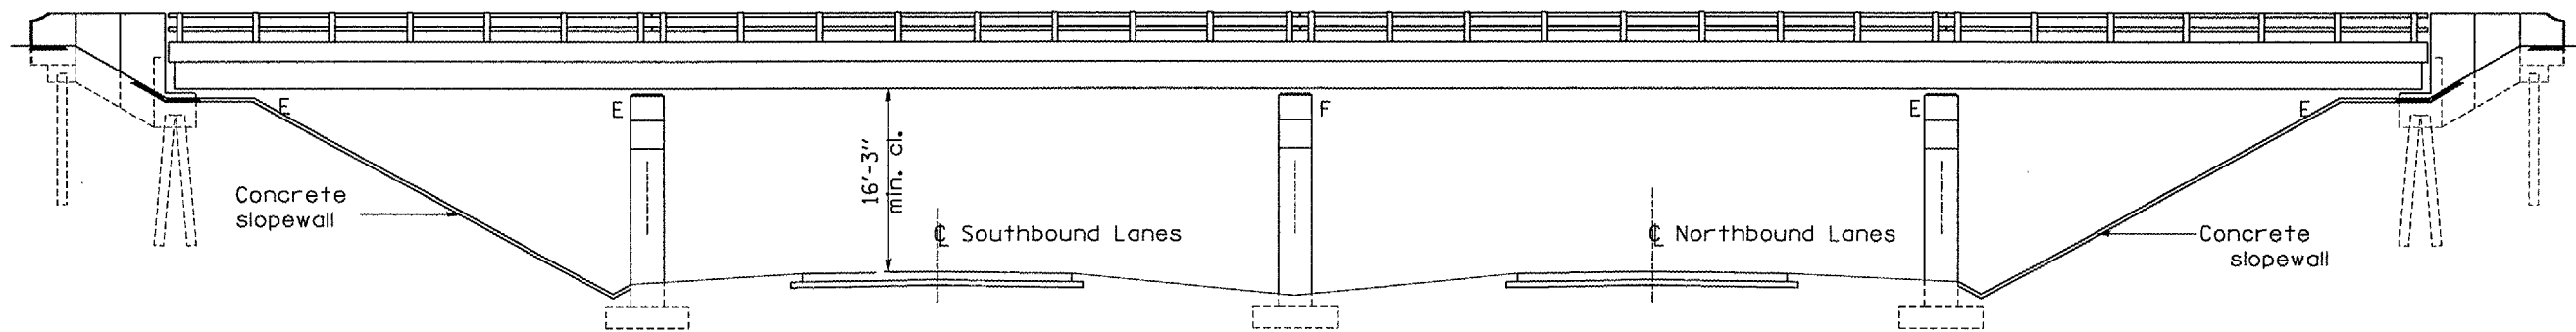

**ELEVATION
LOOKING NORTH**

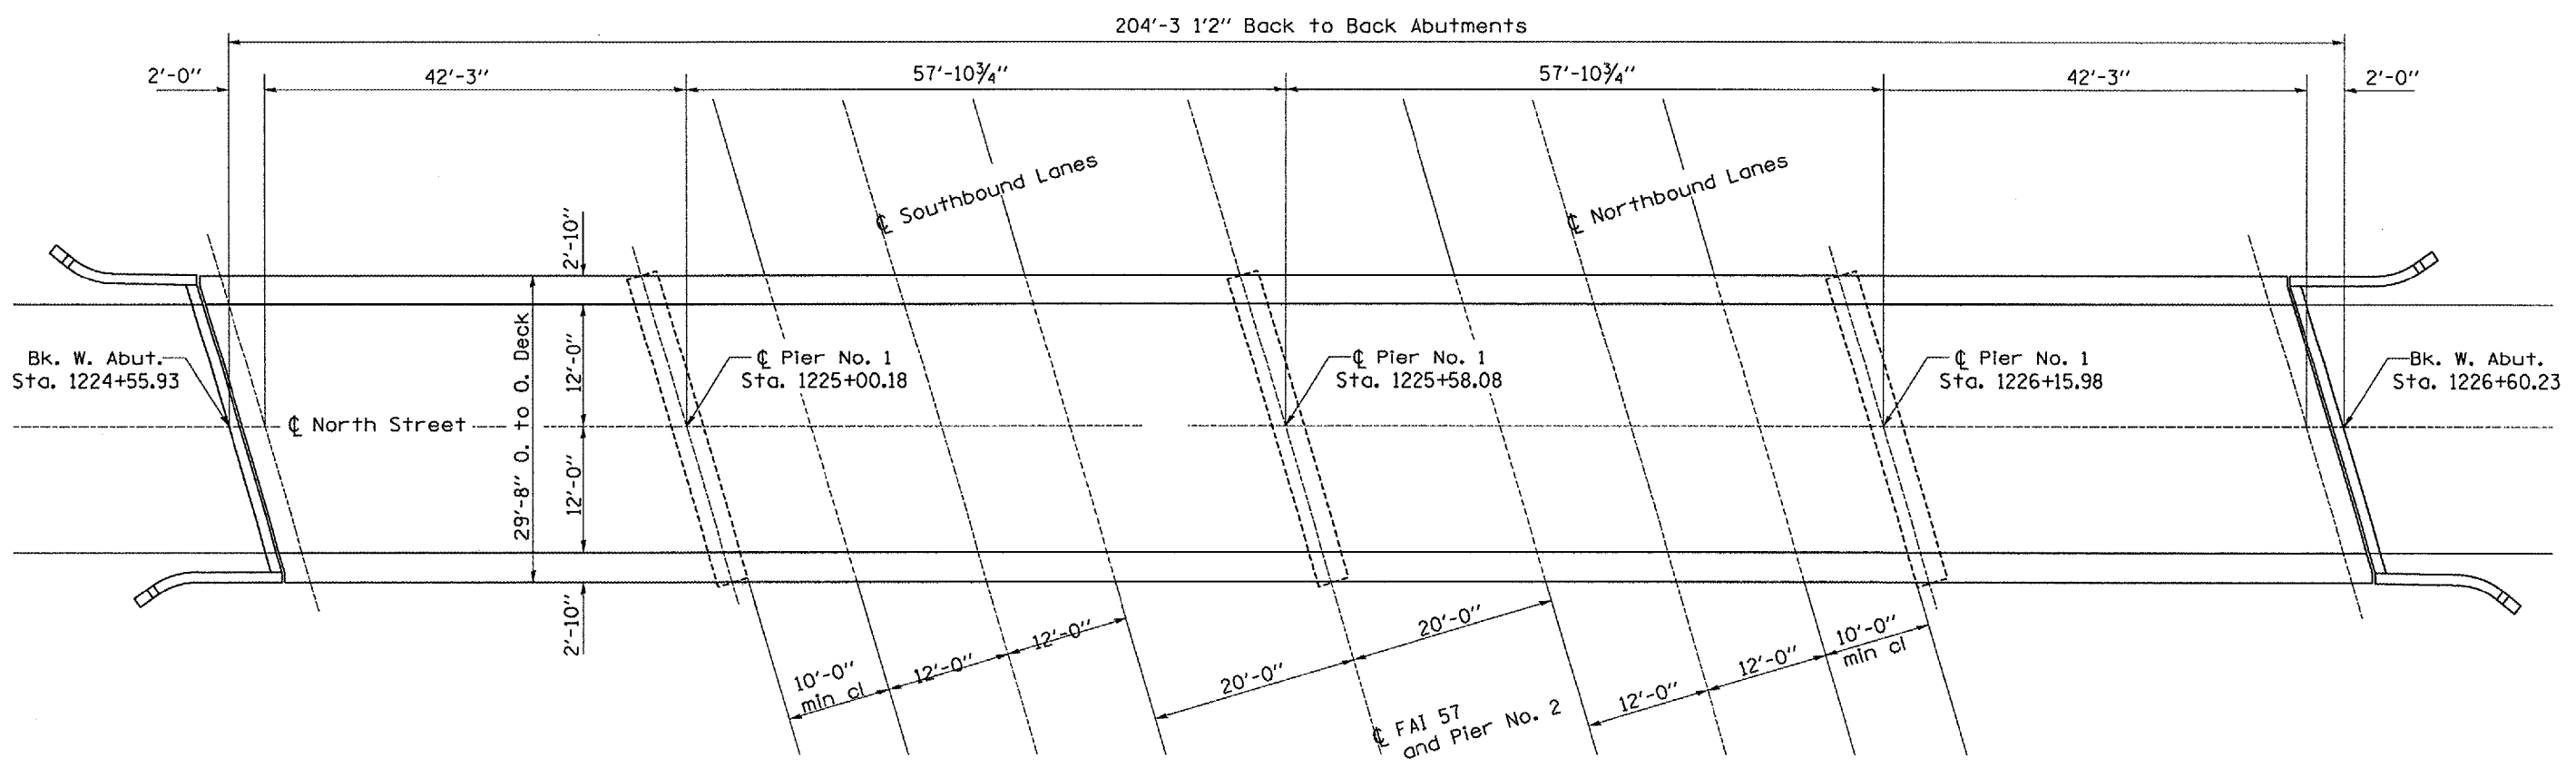

PLAN

DATE: 04/12/05
FILE NAME: c:\projects\cmain06\cm304\details.dgn

| REVISIONS | |
|-----------|------|
| NAME | DATE |
| | |
| | |
| | |
| | |
| | |
| | |
| | |
| | |
| | |
| | |

ILLINOIS DEPARTMENT OF TRANSPORTATION
GENERAL PLAN AND ELEVATION
F.A.I. ROUTE 57 SECTION (46-2HB)I
KANKAKEE COUNTY
S.N. 046-0088
STA. 225+59.91
DATE 04/12/05
DRAWN BY R.L.W.
CHECKED BY