


F.A.I. RTE.	SECTION	COUNTY	TOTAL SHEETS	SHEET NO.
57	(46-2HB)I	KANKAKEE	10	8
STA. 1224+55.93 TO STA. 1226+60.23				

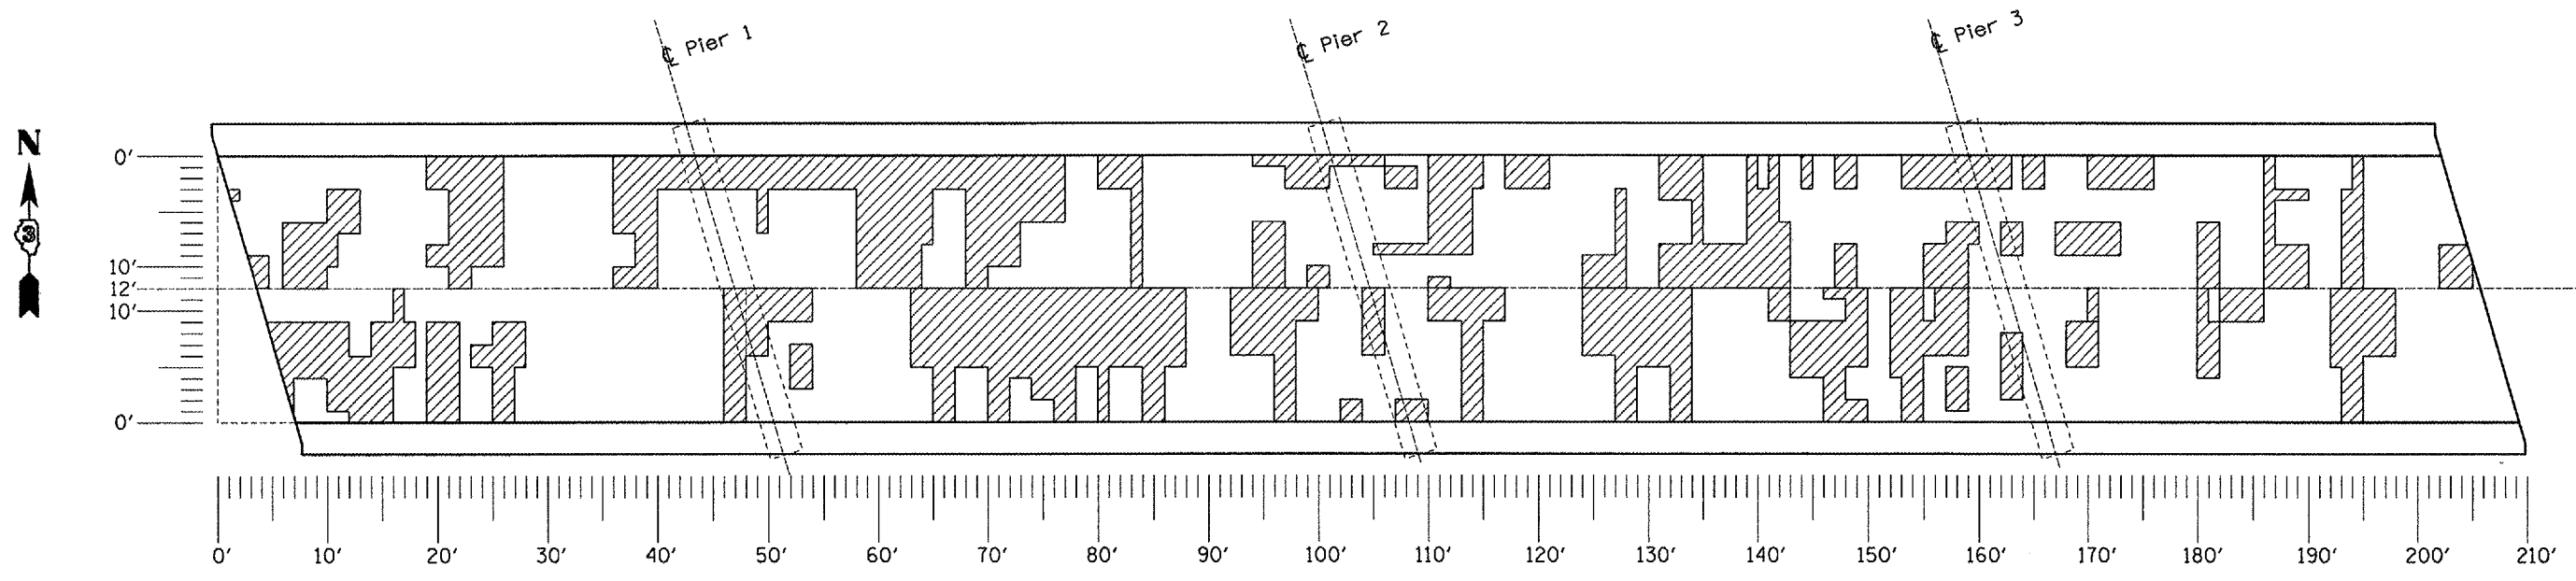

NOTES:

Hatched areas represent Deck Slab Repair (Partial Depth)

Deck lengths are measured from the inside curb face at the northwest corner of the deck for both lanes of traffic.

Deck widths are measured from the face of curb to centerline of roadway.

The Engineer shall record the actual locations of the deck repair on the "As-Built" plans.

Date of Deck Survey: 04/20/05

DATE: 04/12/05
 FILE NAME: c:/projects/cmain06/cm304/details.dgn

REVISIONS	
NAME	DATE

ILLINOIS DEPARTMENT OF TRANSPORTATION

DECK SLAB REPAIR SURVEY

F.A.I. ROUTE 57 SECTION (46-2HB)I
 KANKAKEE COUNTY
 S.N. 046-0088
 STA. 225 + 59.91

DATE 04/12/05

DRAWN BY RLW
 CHECKED BY