


| F.A.I. RTE. | SECTION | COUNTY | TOTAL SHEETS | SHEET NO. |
|--------------------------------|-------------------|----------|--------------|-----------|
| 57 | (139-HB-1, HF-1)I | KANKAKEE | 6 | 6 |
| STA. 18+41.66 TO STA. 20+76.14 | | | | |

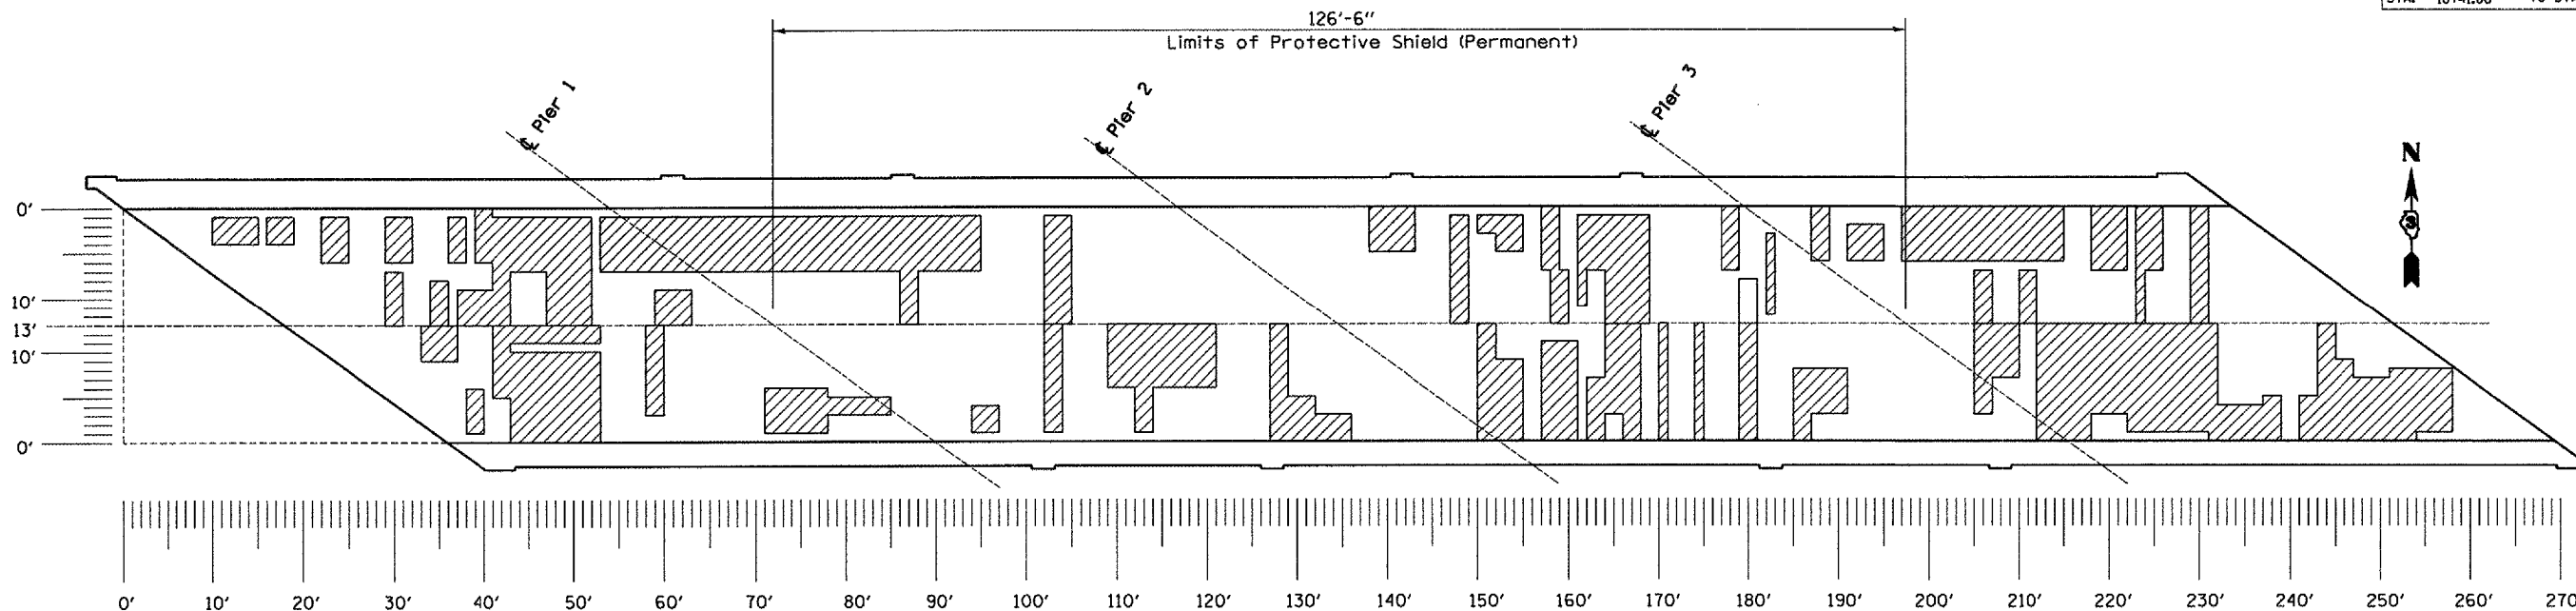

PLAN
S.N. 046-0080

NOTES:


Hatched areas represent Deck Slab Repair (Partial Depth)

Deck lengths are measured from the inside curb face at the northwest corner of the deck for both lanes of traffic.

Deck widths are measured from the face of curb to centerline of roadway.

The Engineer shall record the actual locations of the deck repair on the "As-Built" plans.

Date of Deck Survey: 04/20/05

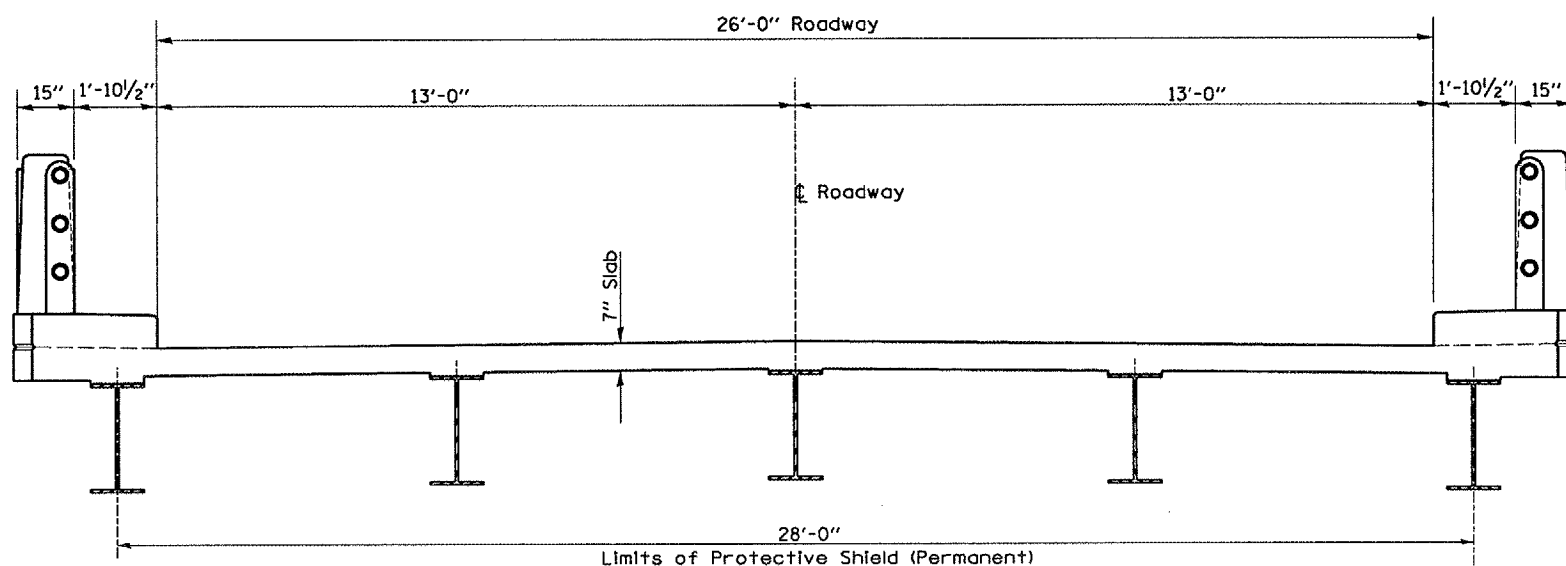

CROSS SECTION
Looking East

| REVISIONS | |
|-----------|------|
| NAME | DATE |
| | |
| | |
| | |
| | |
| | |
| | |
| | |
| | |
| | |
| | |

ILLINOIS DEPARTMENT OF TRANSPORTATION
DECK SLAB REPAIR SURVEY
FAI ROUTE 57 SEC. (139HB, HF-1)I
KANKAKEE COUNTY
STA. 230 + 53.99

DATE 04/12/05
DRAWN BY RLW
CHECKED BY

DATE: 04/12/05
FILE NAME: c:\projects\cmain06\cm305\details.dgn