


F.A. RTE.	SECTION	COUNTY	TOTAL SHEETS	SHEET NO.
313		WARREN	26	8
STA. 461+75		TO STA. 579+20		
FED. ROAD DIST. NO.	ILLINOIS	FED. AID PROJECT		
2-D4 SLIDE REPAIR 200'				

DATE	
BY	
FINAL SURVEY	
NOTED	
AREA	
AREA	
AREA	
AREA	
AREA	

DATE	
BY	
ORIGINAL SURVEY	
NOTED	
AREA	
AREA	
AREA	
AREA	
AREA	

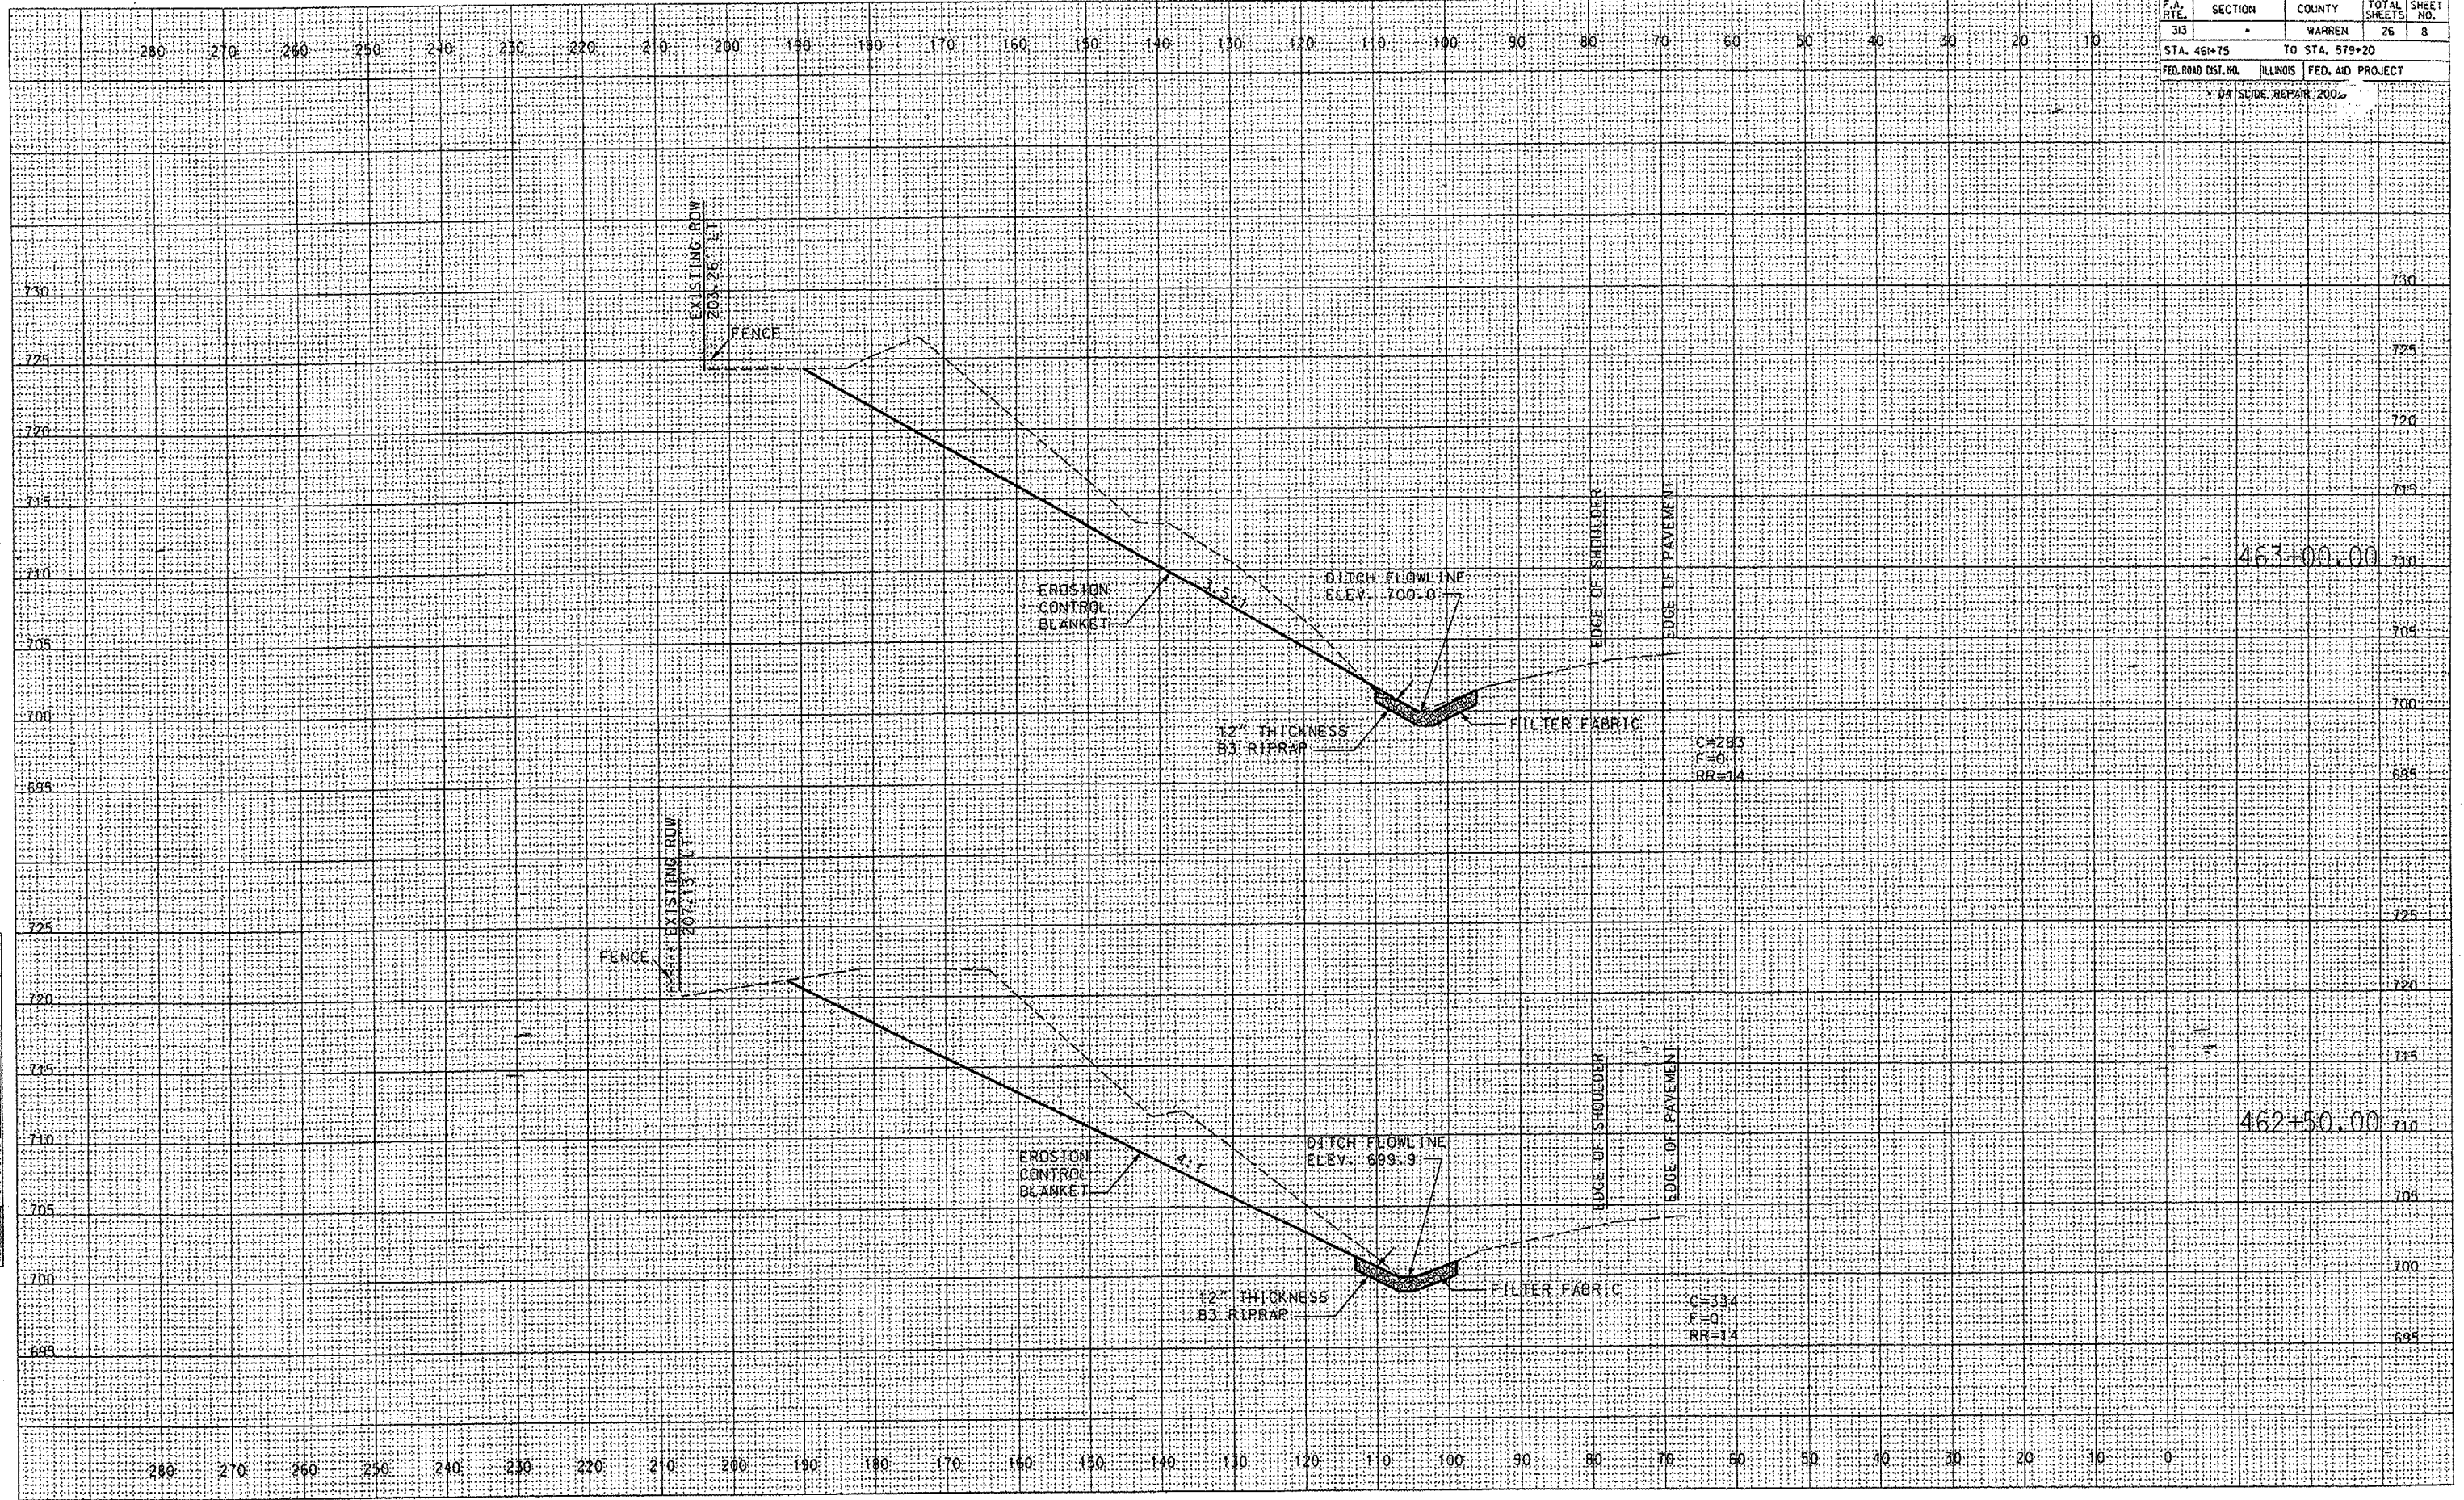

730
725
720
715
710
705
700
695
725
720
715
710
705
700
695

290 270 260 250 240 230 220 210 200 190 180 170 160 150 140 130 120 110 100 90 80 70 60 50 40 30 20 10

290 270 260 250 240 230 220 210 200 190 180 170 160 150 140 130 120 110 100 90 80 70 60 50 40 30 20 10 0