


F.A. RTE.	SECTION	COUNTY	TOTAL SHEETS	SHEET NO.
33	*	WARREN	26	15
STA. 461+75		TO STA. 579+20		
FED. ROAD DIST. NO.	ILLINOIS	FED. AID PROJECT		
* 04		SLIDE REPAIR 2006		

DATE \_\_\_\_\_  
 BY \_\_\_\_\_  
 SURVEYED \_\_\_\_\_  
 PLOTTED \_\_\_\_\_  
 DATE \_\_\_\_\_  
 NOTE BOOK NO. \_\_\_\_\_  
 AREAS CHECKED \_\_\_\_\_

DATE \_\_\_\_\_  
 BY \_\_\_\_\_  
 SURVEYED \_\_\_\_\_  
 PLOTTED \_\_\_\_\_  
 DATE \_\_\_\_\_  
 NOTE BOOK NO. \_\_\_\_\_  
 AREAS CHECKED \_\_\_\_\_

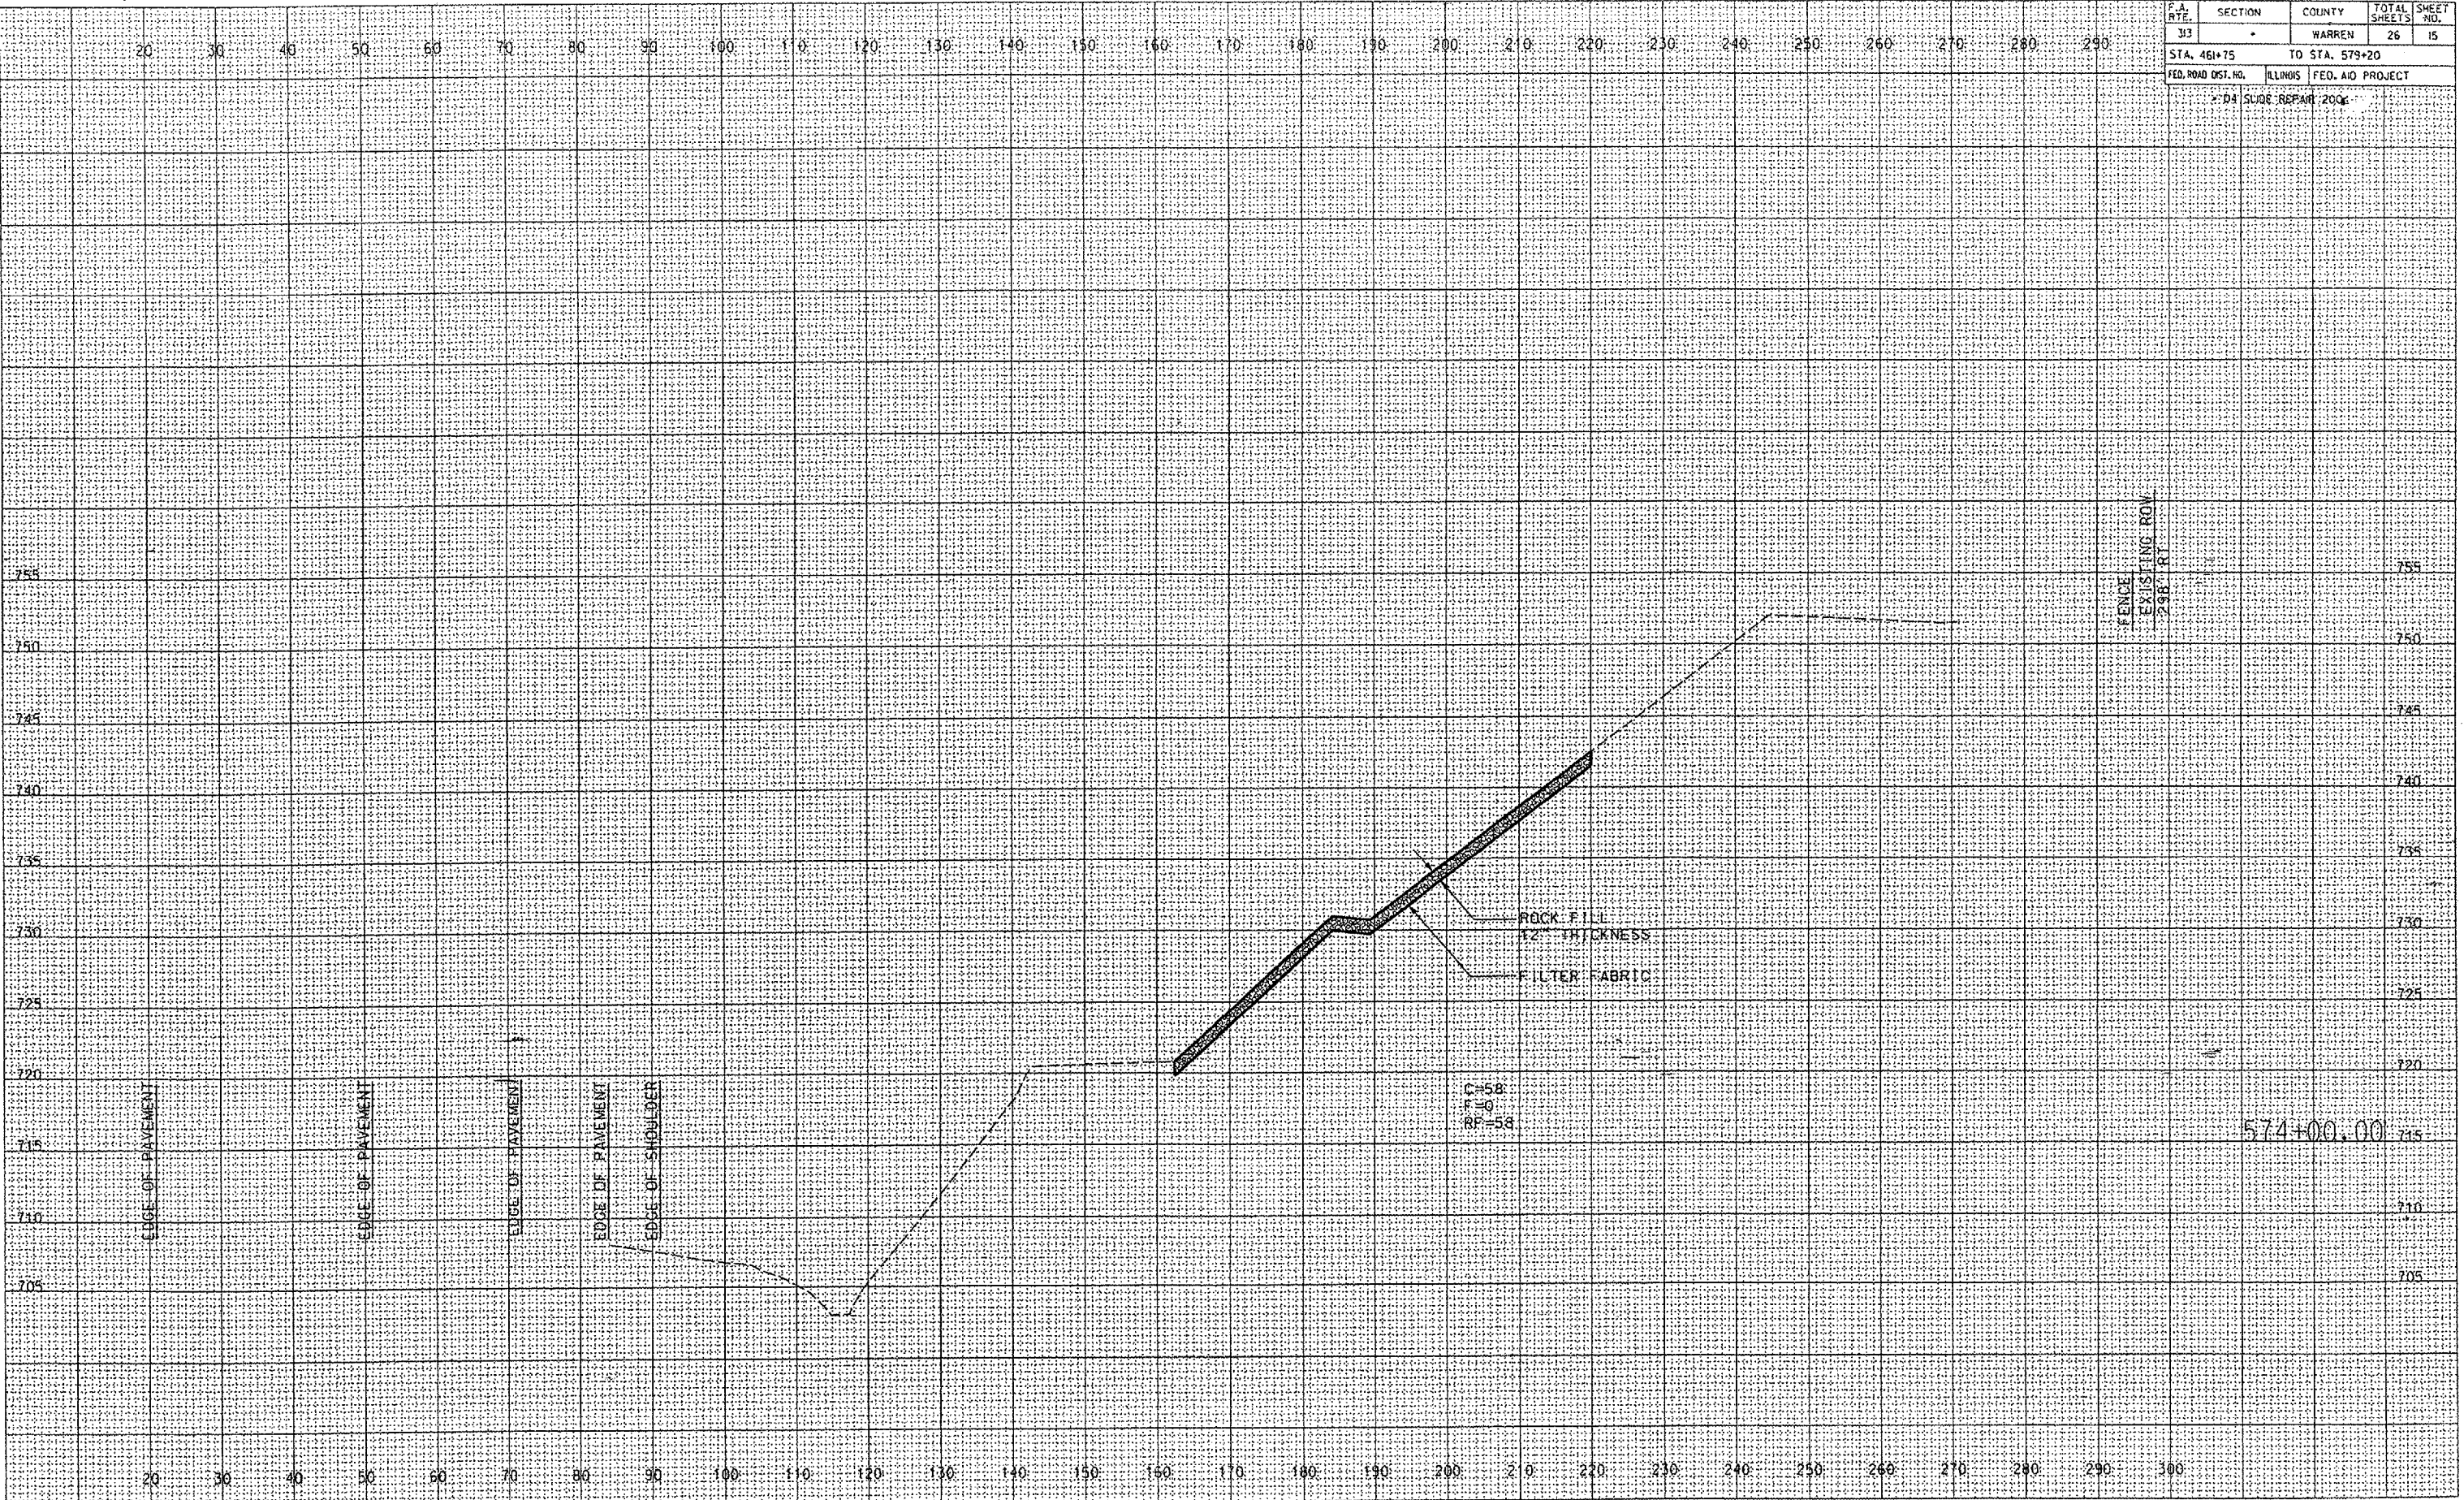

FENCE  
 EXISTING ROW  
 296 FT

ROCK FILL  
 12" THICKNESS  
 FILTER FABRIC

RT=5.8  
 RL=6.5  
 RP=5.8

574+00.00