


F.A. RTE.	SECTION	COUNTY	TOTAL SHEETS	SHEET NO.
313	*	WARREN	26	17
STA. 461+75		TO STA. 579+20		
FED. ROAD DIST. NO.	ILLINOIS	FED. AID PROJECT		
* DA SLIDE REPAIR 2006				

DATE	BY

DATE	BY

DATE	BY

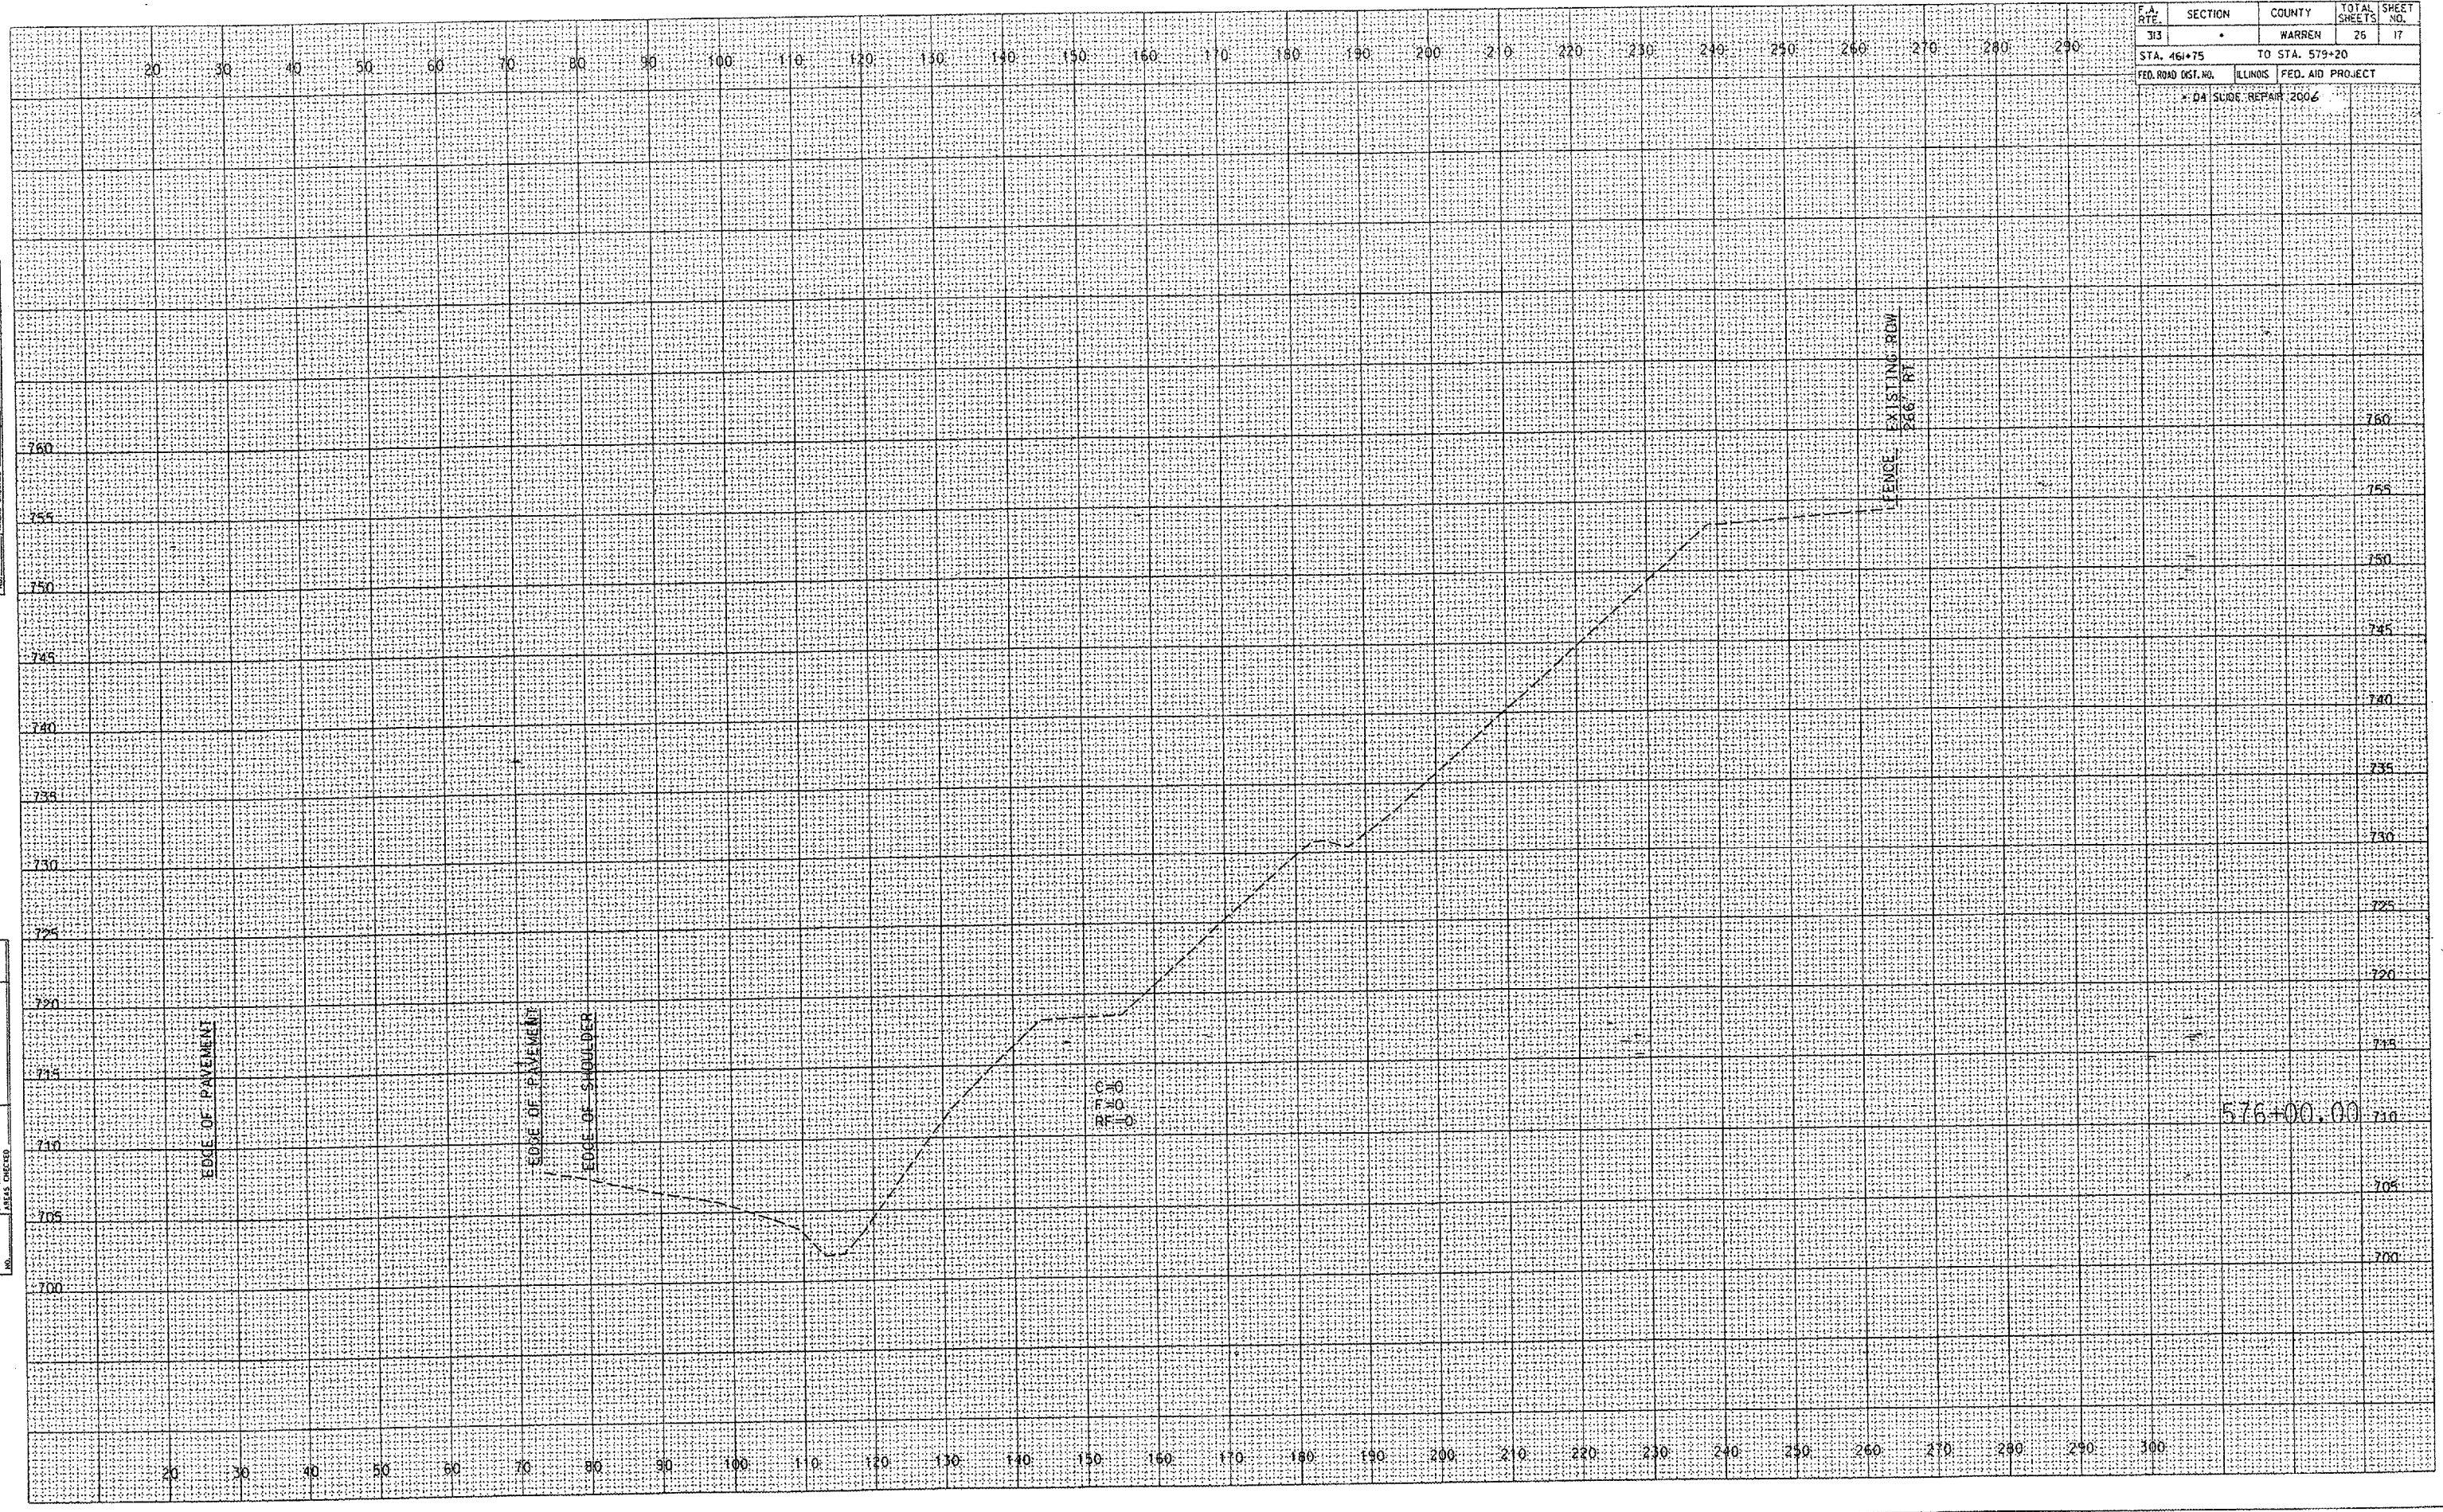

760
755
750
745
740
735
730
725
720
715
710
705
700

20 30 40 50 60 70 80 90 100 110 120 130 140 150 160 170 180 190 200 210 220 230 240 250 260 270 280 290

EDGE OF PAVEMENT

EDGE OF PAVEMENT

EDGE OF SHOULDER

P.O. 150

FENCE EXISTING ROW
286 FT

576+00.00