



F.A.S. RTE.	SECTION	COUNTY	TOTAL SHEETS	SHEET NO.
400 D48R REP 2006-1	KNQX		9	6
STA. 56+72.56		TO STA. 76+00.06		
FED. ROAD DIST. NO. 4 ILLINOIS FED. AID PROJECT				

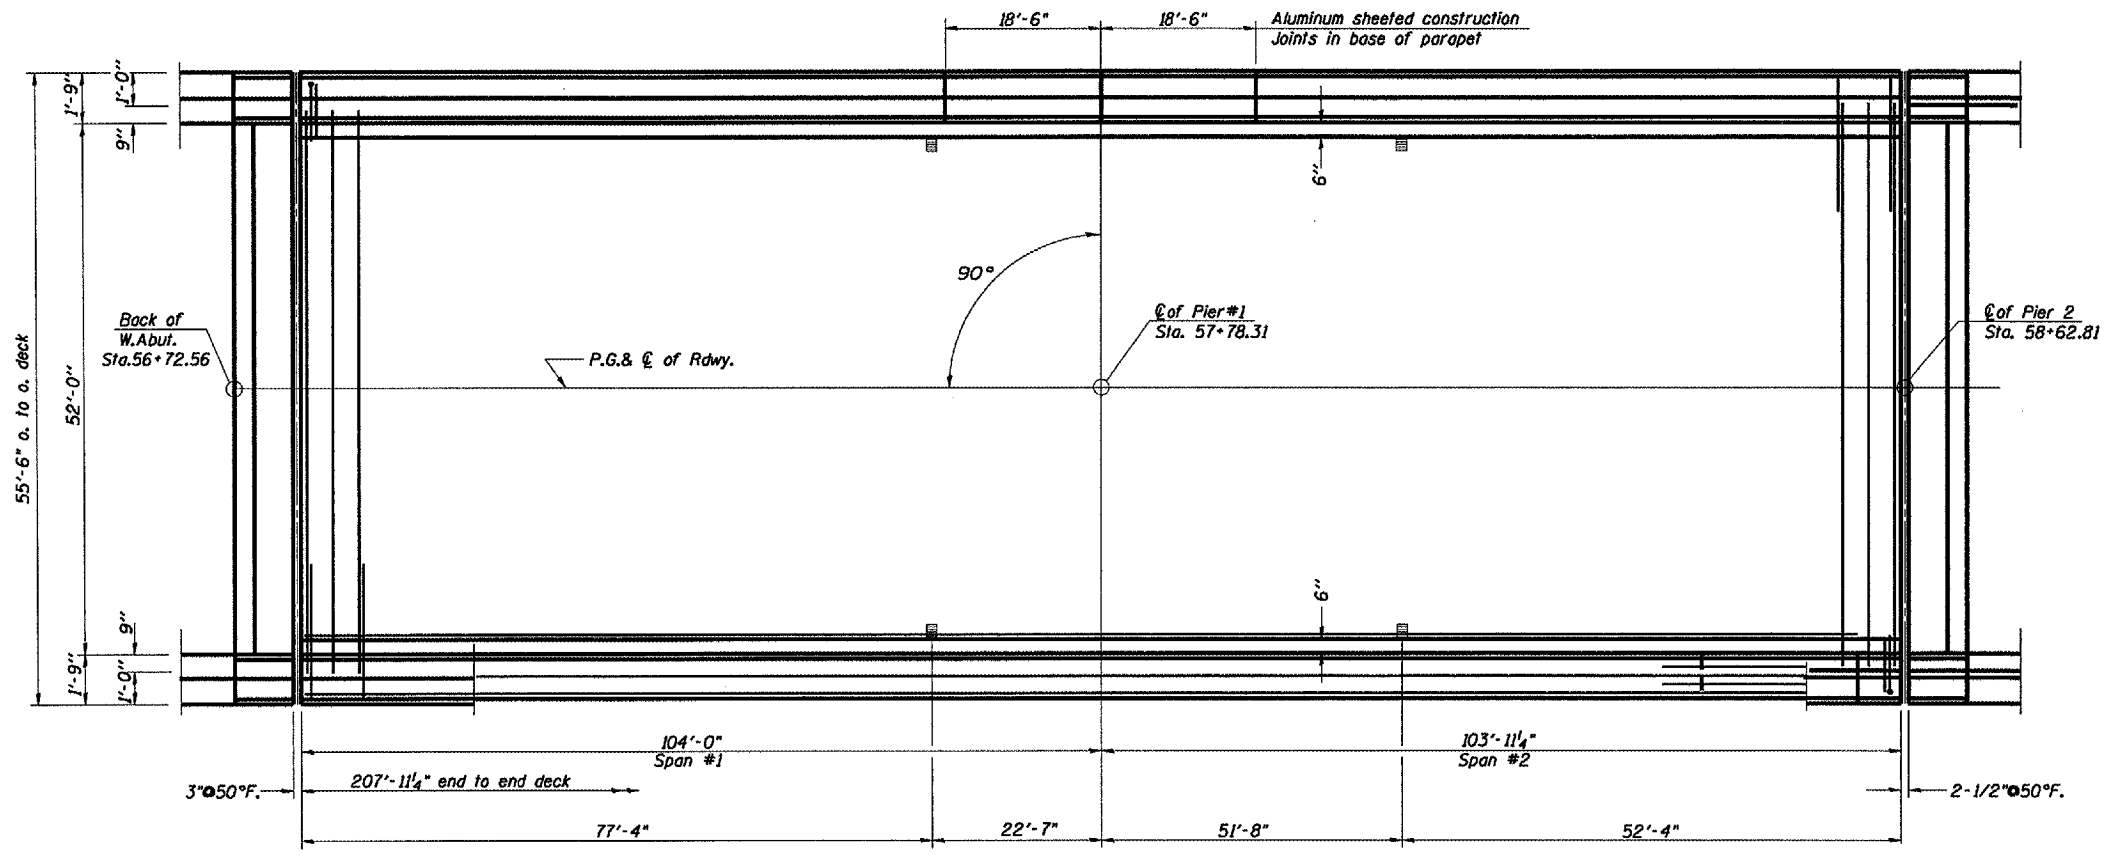

**UNIT 1 PLAN**

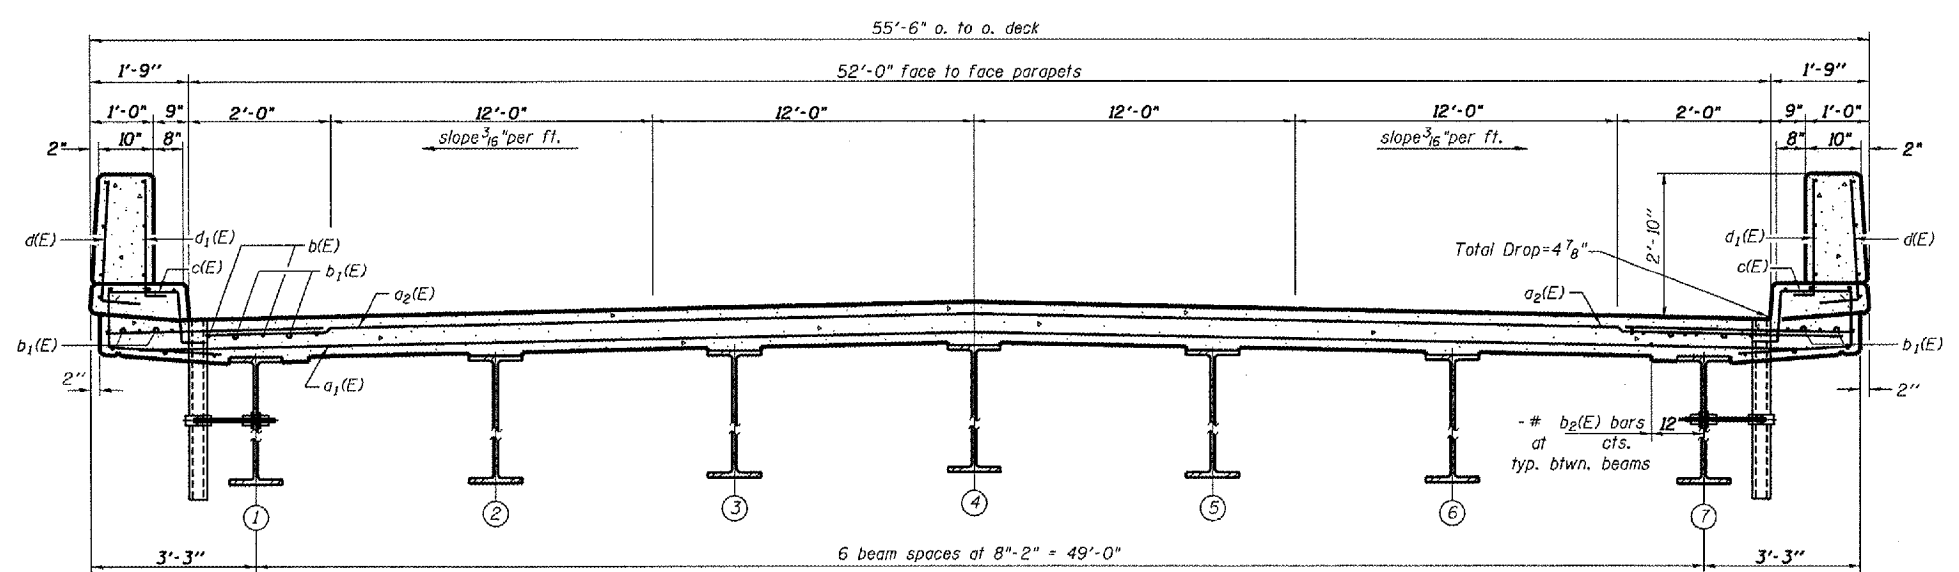

**CROSS SECTION**  
(Looking East)

S.N. 048-3286  
CH 10 over  
BNSF RR

REVISIONS	
NAME	DATE

ILLINOIS DEPARTMENT OF TRANSPORTATION  
**SUPERSTRUCTURE UNIT #1**  
SCALE: VERT. 1"=4'-0"  
HORIZ. 1"=40'-0"  
DATE 12-20-2004  
DRAWN BY CEJ  
CHECKED BY

PLOT DATE = 04/15/04  
FILE NAME = 041504  
SCALE = 1"=4'-0"  
REFERENCE = AREA