
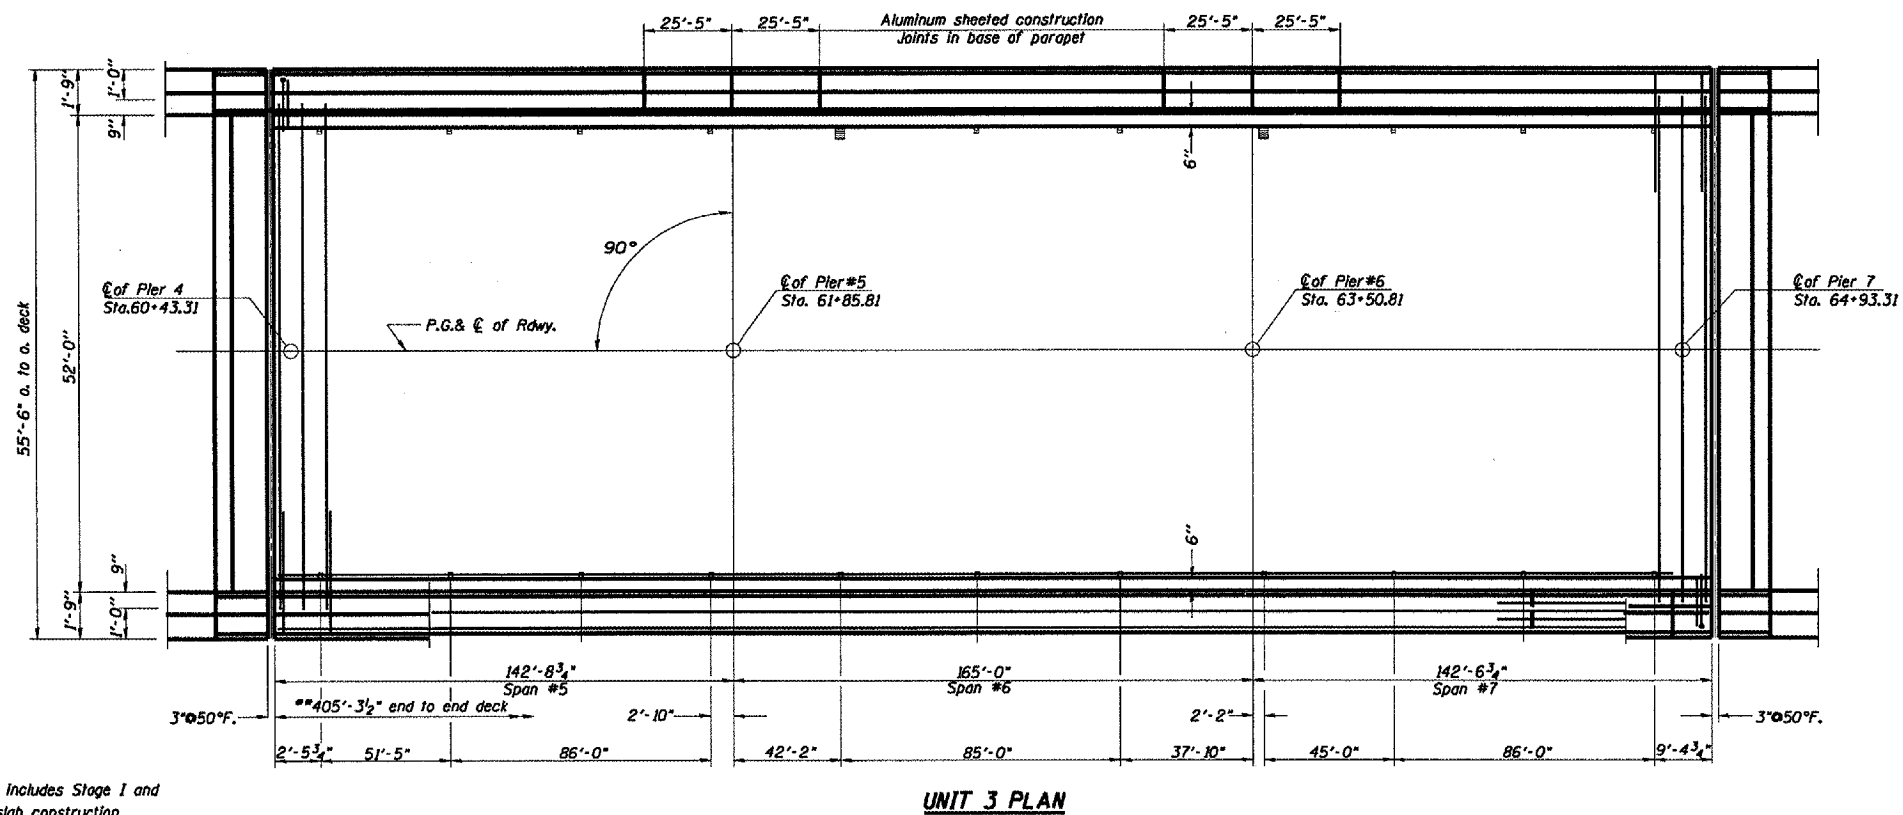


F.A.S. RTE.	SECTION	COUNTY	TOTAL SHEETS	SHEET NO.
100	0488 REP. 2005-1	KNOX	9	7
STA. 55+72.56		TO STA. 76+00.06		
FED. ROAD DIST. NO. 4 ILLINOIS FED. AID PROJECT				

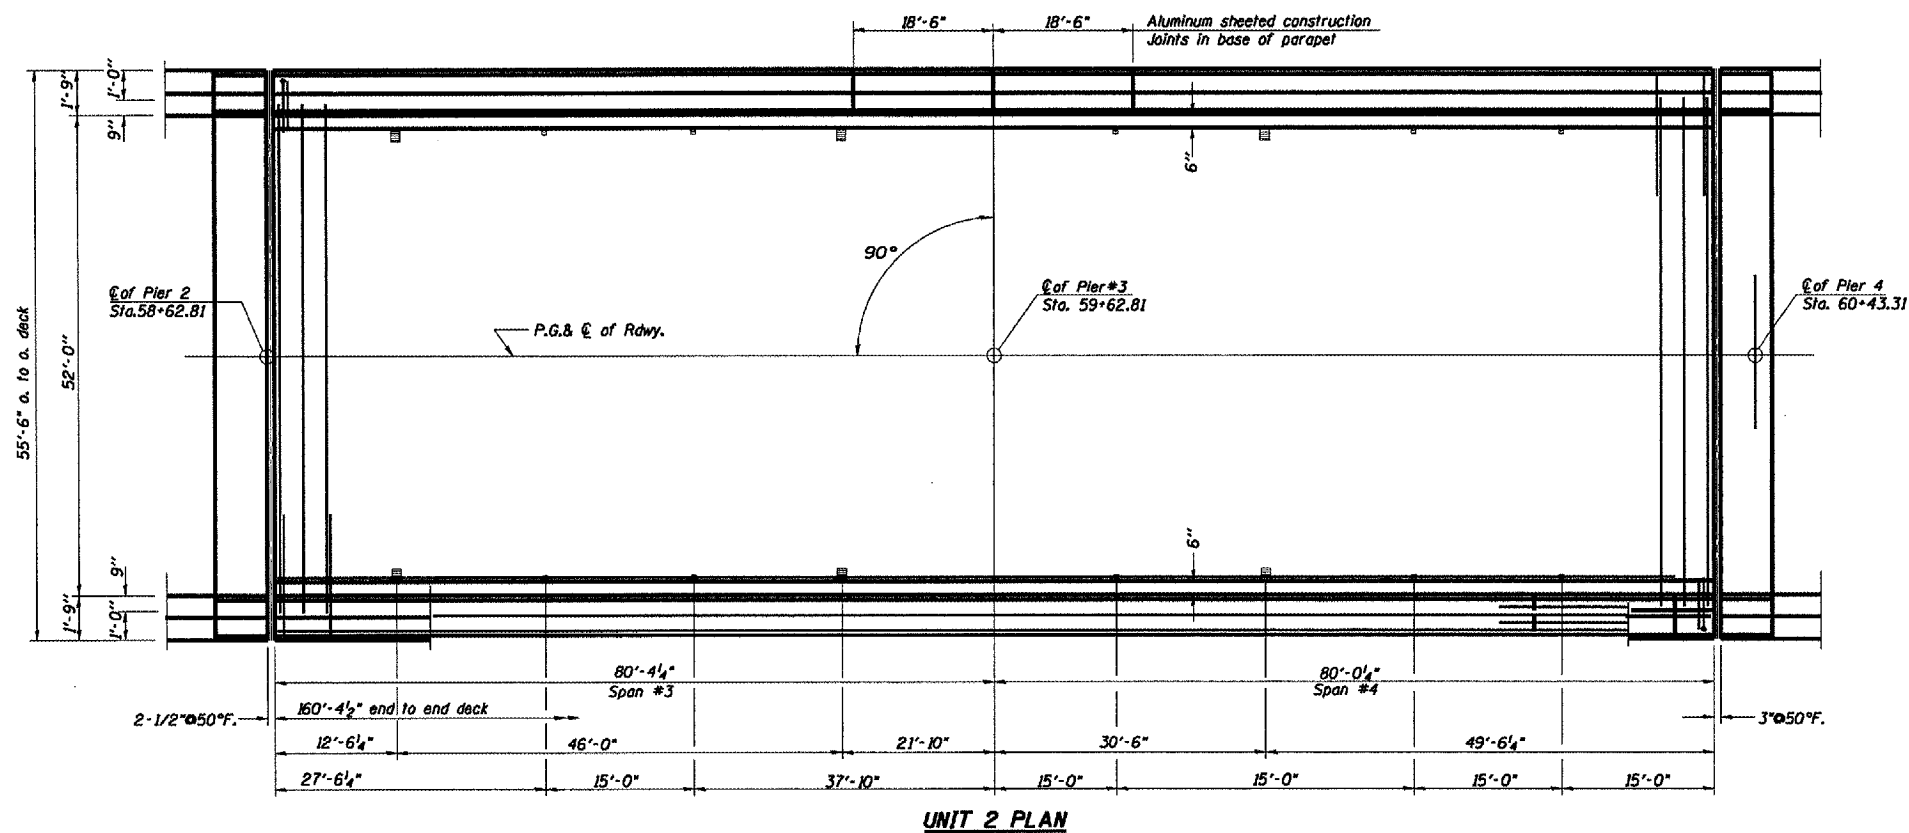

** Dimension Includes Stage I and Stage II slab construction.

DATE:
 DRAWN BY:
 CHECKED BY:
 SCALE:
 REFERENCE:

S.N. 048-3286
 CH 10 over
 BNSF RR

REVISIONS	
NAME	DATE

ILLINOIS DEPARTMENT OF TRANSPORTATION

**SUPERSTRUCTURE
 UNITS 2 & 3**

SCALE: VERT.
 HORIZ.
 DATE 01-04-2005

DRAWN BY CEJ
 CHECKED BY