



Illinois Department of Transportation

2300 South Dirksen Parkway / Springfield, Illinois / 62764

July 27, 2005

SUBJECT: FAP Route 522
Project F-0522 (005)
Section 14 RS-2
Henderson County
Contract No. 68448
Item No. 70, August 5, 2005 Letting
Addendum A

NOTICE TO PROSPECTIVE BIDDERS:

Attached is an addendum to the plans or proposal. This addendum involves revised and/or added material.

1. Revised Page 1 of the Schedule of Prices.
2. Revised sheets 5, 8 & 11 of the Plans.

Prime contractors must utilize the enclosed material when preparing their bid and must include any Schedule of Prices changes in their bidding proposal.

Bidders using computer-generated bids are cautioned to reflect any and all Schedule of Prices changes, if involved, into their computer programs.

Very truly yours,

Michael L. Hine
Engineer of Design
and Environment

A handwritten signature in cursive script, reading "Ted B. Walschleger P.E.".

By: Ted B. Walschleger, P. E.
Engineer of Project Management

cc: J. E. Crowe, Region 3, District 4; Roger Driskell; Jim White; Design & Environment File

TBW:MS:jc

ILLINOIS DEPARTMENT OF TRANSPORTATION
 SCHEDULE OF PRICES
 CONTRACT
 NUMBER -

68448

State Job # - C-94-032-05
 PPS NBR - 4-00127-0000
 County Name - HENDERSON- -
 Code - 71 - -
 District - 4 - -
 Section Number - 14 RS-2

Project Number
 F-0522/005/000

Route
 FAP 522

Item Number	Pay Item Description	Unit of Measure	Quantity	x	Unit Price	=	Total Price	
X4066424	BC SC SUPER "D" N50	TON	3,670.000					
* 40600200	BIT MATLS PR CT	TON	13.500					
* 40600300	AGG PR CT	TON	68.300					
40600895	CONSTRUC TEST STRIP	EACH	1.000					
* 40600980	BIT SURF REM BUTT JT	SQ YD	843.000					
* 40600990	TEMPORARY RAMP	SQ YD	209.000					
* 40800040	INCIDENTAL BIT SURF	TON	82.000					
44000002	BIT SURF REM 1/2	SQ YD	32,555.000					
48101200	AGGREGATE SHLDS B	TON	556.000					
67100100	MOBILIZATION	L SUM	1.000					
70100460	TRAF CONT-PROT 701306	L SUM	1.000					
70300100	SHORT-TERM PAVT MKING	FOOT	2,458.000					
70300220	TEMP PVT MK LINE 4	FOOT	35,196.000					
70301000	WORK ZONE PAVT MK REM	SQ FT	406.000					
78001110	PAINT PVT MK LINE 4	FOOT	35,196.000					
			* REVISED : JULY 20, 2005					

ROUTE		SECTION	COUNTY	SHEET	
FAP	522	14RS-2	HENDERSON	TOTAL	NO.
MKD.	CARRMAN RD			14	5

CONTRACT NO. 68448

SUMMARY OF QUANTITIES

CODE NO	ITEM	UNIT	QUANTITY	CONSTRUCTION		TOTAL QUANTITY
				TYPE CODE	SOI. FEED 20% STATE	
40600200	BITUMINOUS MATERIALS (PRIME COAT)	TON	13.5 13.2	1000		13.5 13.2
40600300	AGGREGATE (PRIME COAT)	TON	68.3 67.0			68.3 67.0
40600895	CONSTRUCTING TEST STRIP	EACH	1.0			1.0
40600980	BITUMINOUS SURFACE REMOVAL - BUTT JOINT	SQ YD	84.3 214.0			84.3 214.0
40600990	TEMPORARY RAMP	SQ YD	209 36.0			209 36.0
40800040	INCIDENTAL BITUMINOUS SURFACING	TON	82 29.0			82 29.0
44000002	BITUMINOUS SURFACE REMOVAL 1/2"	SQ YD	32,555.0			32,555.0
48101200	AGGREGATE SHOULDERS, TYPE B	TON	556.0			556.0
67100100	MOBILIZATION	L.SUM	1.0			1.0
70100460	TRAFFIC CONTROL AND PROTECTION, STANDARD 701306	L.SUM	1.0			1.0
70300100	SHORT TERM PAVEMENT MARKING	FOOT	2,458.0			2,458.0
70300220	TEMPORARY PAVEMENT MARKING LINE 4"	FOOT	35,196.0			35,196.0
70301000	WORK ZONE PAVEMENT MARKING REMOVAL	SQ FT	406.0			406.0
* 78001110	PAINT PAVEMENT MARKING LINE 4"	FOOT	35,196.0			35,196.0
X4066424	BITUMINOUS CONCRETE SURFACE COURSE, SUPERPAVE, MIX "D" N50	TON	3670.0			3670.0

* SPECIALTY ITEMS



REVISED
7-20-2005

SUMMARY OF QUANTITIES

ROUTE		SECTION	COUNTY	SHEET	
FAP	522	14RS-2	HENDERSON	TOTAL	NO.
MKD.	CARMAN RD			14	8

CONTRACT NO. 68448

RATES:
 BITUMINOUS CONCRETE SURFACE COURSE = 112 LB/SQ YD IN
 BITUMINOUS MAT'L'S (PRIME COAT) = 0.1 GAL/SQ YD
 AGGREGATE (PRIME COAT) = 4.0 LB/SQ YD

Location	Length	Width	Area	Bituminous Surface Removal Butt Joint	Aggregate (Prime Coat)	Bituminous Materials (prime Coat)	Bituminous Concrete Surface Course -- 2" -- Mix "D" N50	Temporary Ramp	Incidental Bituminous Surface	Bituminous Surface Removal 1/2"
	FT	FT	SQ YD	SQ YD	TON	TON	TON	SQ YD	TON	SQ YD
Sta. 254+90 to 255+30	40.0	24.0	106.7	106.7	0.2	0.0425	12.0	17.9		
Sta. 255+30 to 377+38	12,208.0	24.0	32,554.7		65.1	13.022	3,646.0			32,554.7
Sta. 377+38 to 377+78	40.0	24.0	106.7	106.7	0.2	0.0425	12.0	17.9	53	
Drives & Mailbox Turnouts	1,204.0	3.0	401.4		0.8	* 0.08		173	29.0	
Sideroads			629	629	1.3	.25				
TOTAL				843.0	68.3	13.5	3670.0	209	82.0	32,555.0


* Bituminous Mats (Prime Coat) = 0.05 Gal/Sq Yd

REVISED
 7-20-2005

TABULATION OF
 RESURFACING
 QUANTITIES

ROUTE		SECTION	COUNTY	SHEET	
FAP	522	14RS-2	HENDERSON	TOTAL	NO.
MKD.	CARMAN RD			14	11

CONTRACT NO. 68448

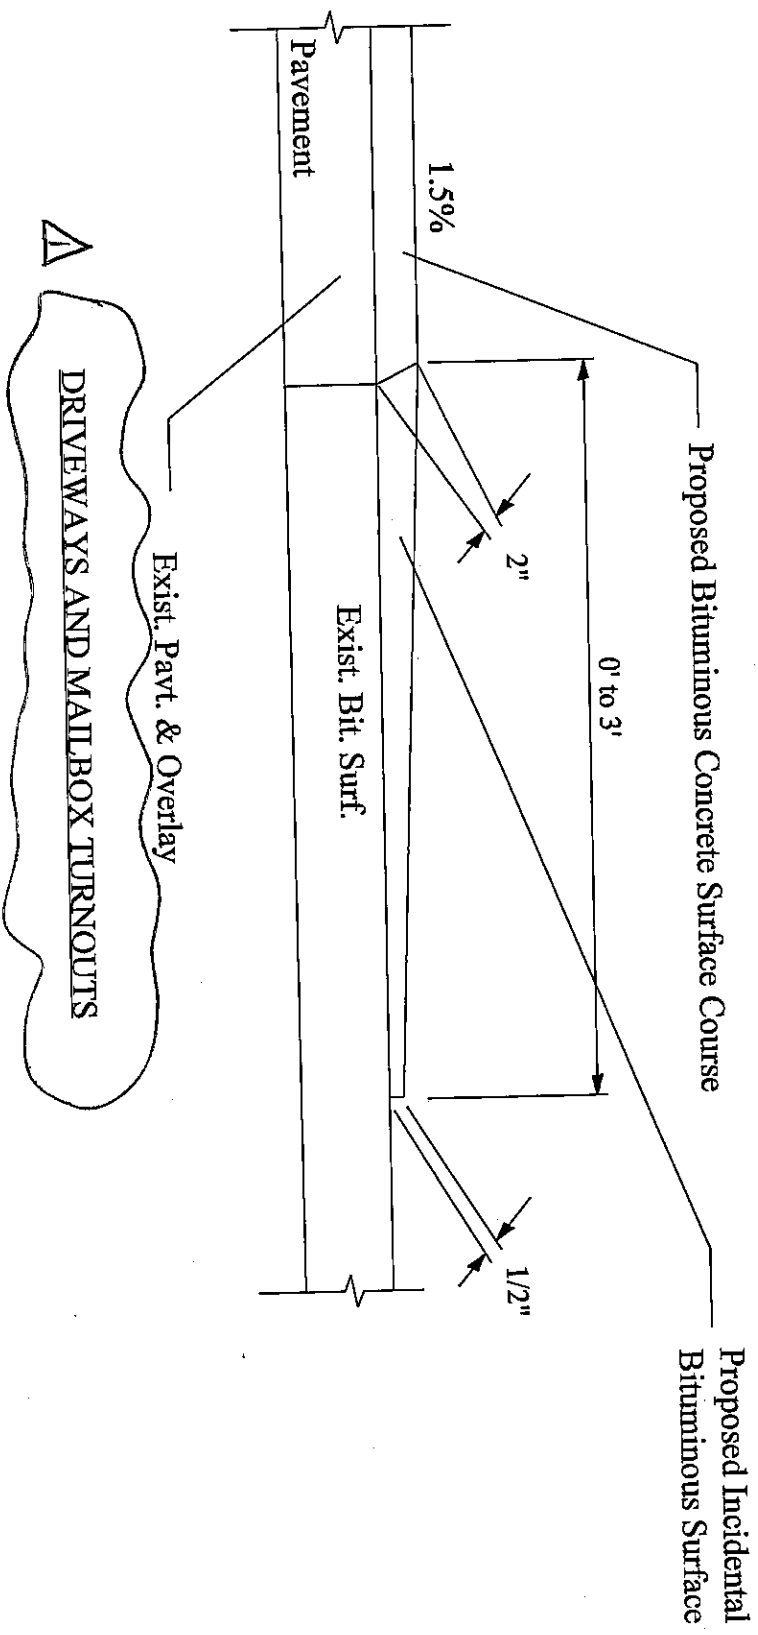

REVISED
7-20-2005

ENTRANCES
AND MAILBOX TURNOUTS
DETAIL
(Not to Scale)