


F.A.S. RTE.	SECTION	COUNTY	TOTAL SHEETS	SHEET NO.
1678	6 MFT, Q	EDGAR	29	9

CONTRACT NO. 70467

1"=50'

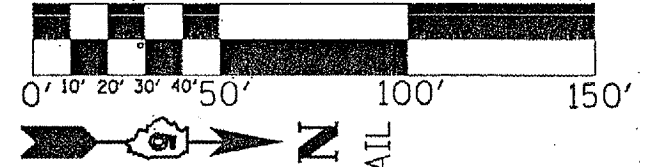

U.S. ROUTE 36

U.S. ROUTE 36

BITUMINOUS SURFACE TREATMENT (CLASS A-2)
ONLY ON P.C.C. SIDEROAD RETURN



F.E. STA. 1+78 LT.

F.E. STA. 6+06 LT.

P.E. STA. 6+52 LT.
SEE PRIVATE ENTRANCE DETAIL

0+59

1+04

5+00

3/4" TO 3" AGGREGATE BASE COURSE,
TYPE B SPECIAL (SEE RUNDOWN DETAIL)

SECTION 6 MFT, Q
BEGINS STATION 0+09

PLAN NOTE:
 AGGREGATE BASE COURSE TYPE B, SPECIAL
 APRONS SHALL BE PLACED ON PRIVATE
 ENTRANCES AND MAILBOX TURNOUTS ONLY.
 APRONS BEYOND THE 3'-0" SHOULDER, AS SHOWN
 ON THE PROPOSED TYPICALS, ARE NOT REQUIRED
 AT FIELD ENTRANCES.