
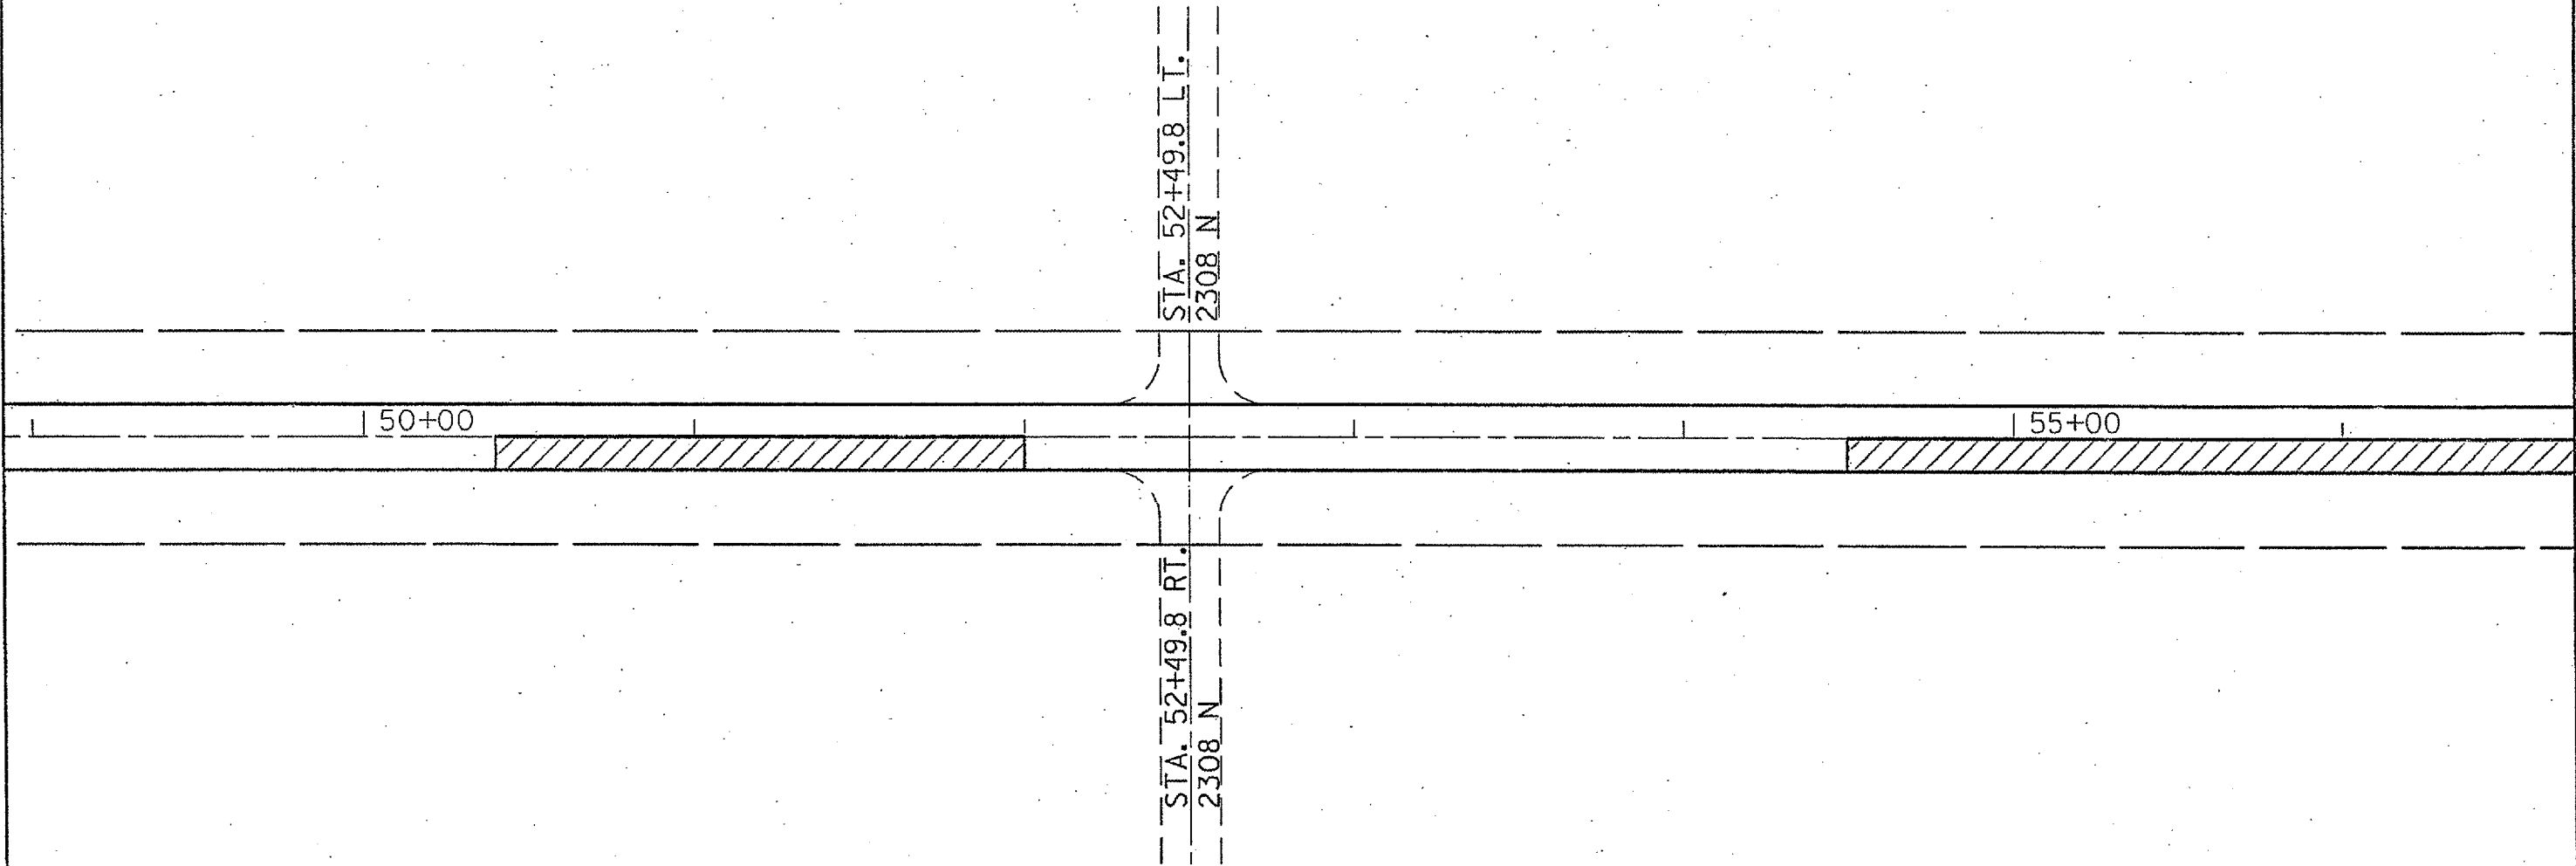


F.A.S. RTE.	SECTION	COUNTY	TOTAL SHEETS	SHEET NO.
1678	6 MFT. Q	EDGAR	29	16

CONTRACT NO. 70467

35800100 - PREPARATION OF BASE
STA. 50+40 - STA. 52+00 = 177.78 SQ. YD.
STA. 54+50 - STA. 60+50 = 666.67 SQ. YD.

35800200 - AGGREGATE BASE REPAIR
STA. 50+40 - STA. 52+00 = 17.8 TONS
STA. 54+50 - STA. 60+50 = 66.7 TONS

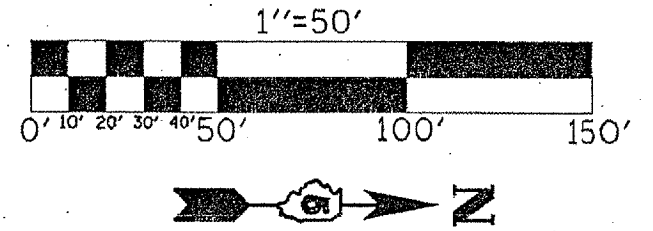

 AGGREGATE BASE REPAIR