
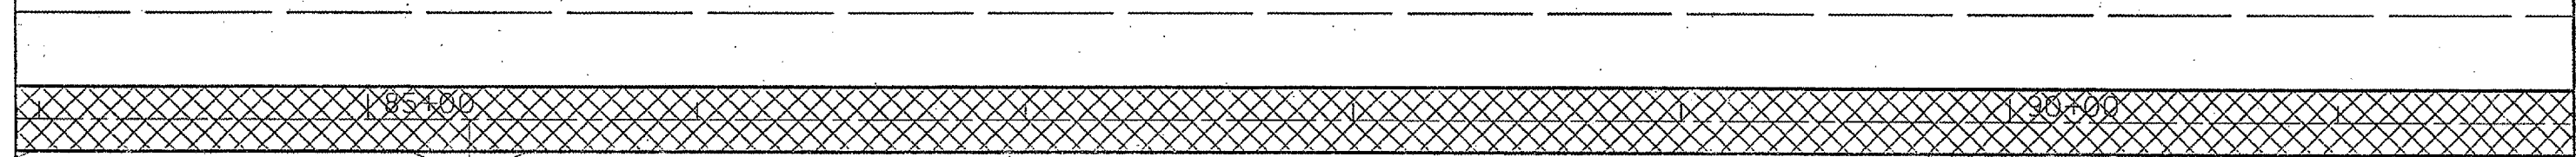


F.A.S. RTE.	SECTION	COUNTY	TOTAL SHEETS	SHEET NO.
1678	6 MFT, Q	EDGAR	29	21

CONTRACT NO. 70467

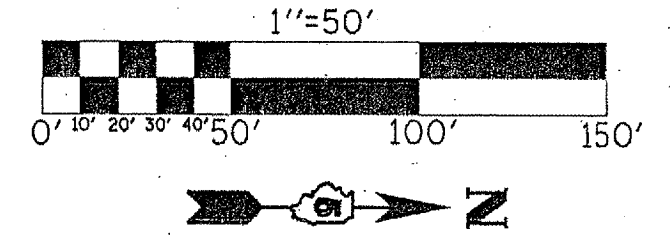

C P.E. STA. 85+31 RT. &  
 MAILBOX TURNOUT ON  
 NORTH SIDE OF P.E.  
 SEE PRIVATE ENTRANCE  
 & MAILBOX TURNOUT  
 DETAILS

 BITUMINOUS SURFACE TREATMENT (CLASS A-2)