


F.A.S. RTE.	SECTION	COUNTY	TOTAL SHEETS	SHEET NO.
1678	6 MFT, 0	EDGAR	29	28

CONTRACT NO. 70467

TYPICAL APPLICATIONS OF PAVEMENT MARKINGS AND MARKERS

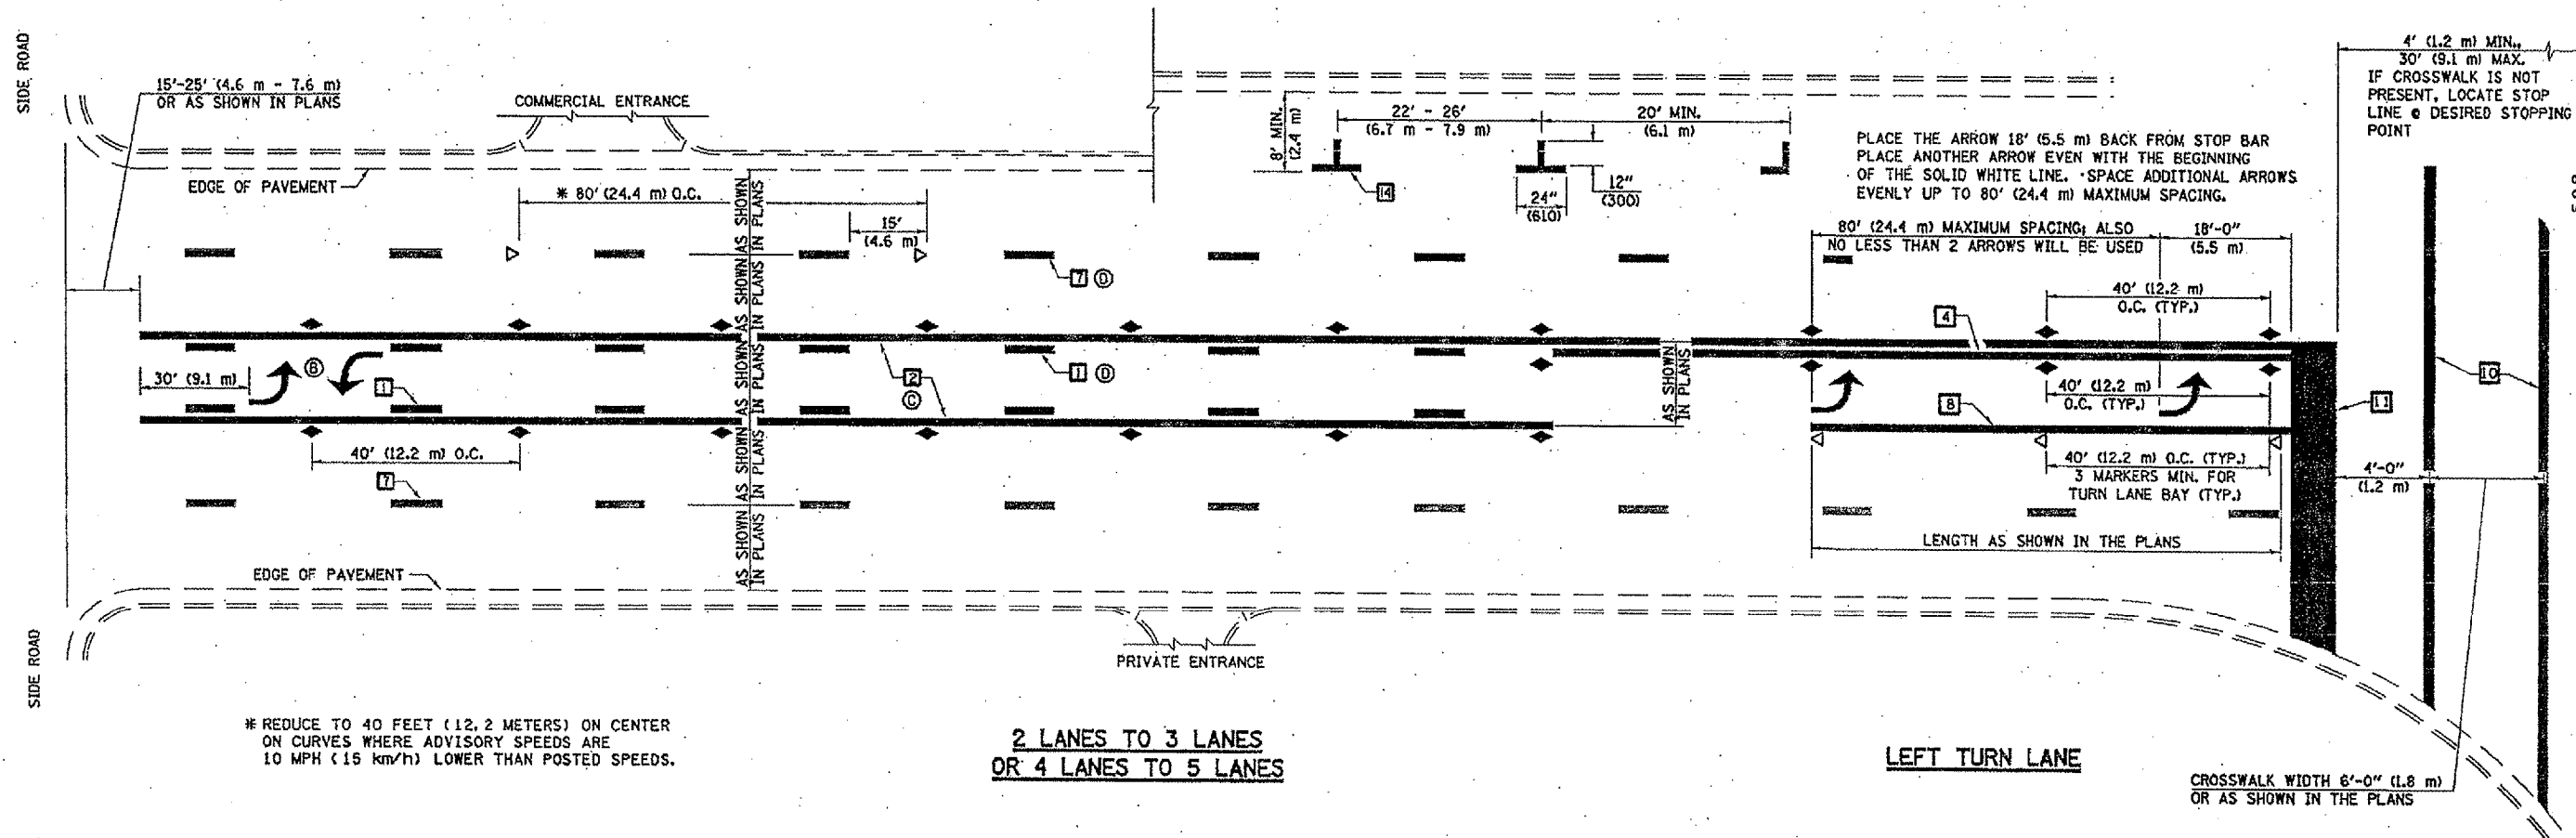

* REDUCE TO 40 FEET (12.2 METERS) ON CENTER ON CURVES WHERE ADVISORY SPEEDS ARE 10 MPH (15 km/h) LOWER THAN POSTED SPEEDS.

**2 LANES TO 3 LANES
OR 4 LANES TO 5 LANES**

LEFT TURN LANE

CROSSWALK WIDTH 6'-0" (1.8 m) OR AS SHOWN IN THE PLANS

SHEET 2 OF 3

DESIGNED	NAME	DATE	REVISIONS
J.M.H.	J.M.H.	5/85	NAME
CHECKED	F.H.S.	6/85	DATE
CADD NO.	F-5.25	6/88	GEOMETRICS/K.A.G.
			07/02
			K.A.G.
			08/04

ALL DIMENSIONS ARE IN INCHES (MILLIMETERS) UNLESS OTHERWISE SHOWN.