



|                     |         |          |                  |           |
|---------------------|---------|----------|------------------|-----------|
| F.A.S. RTE.         | SECTION | COUNTY   | TOTAL SHEETS     | SHEET NO. |
| 1771                | 25RS-7  | LOGAN    | 8                | 4         |
| STA.                |         | TO STA.  |                  |           |
| FED. ROAD DIST. NO. |         | ILLINOIS | FED. AID PROJECT |           |

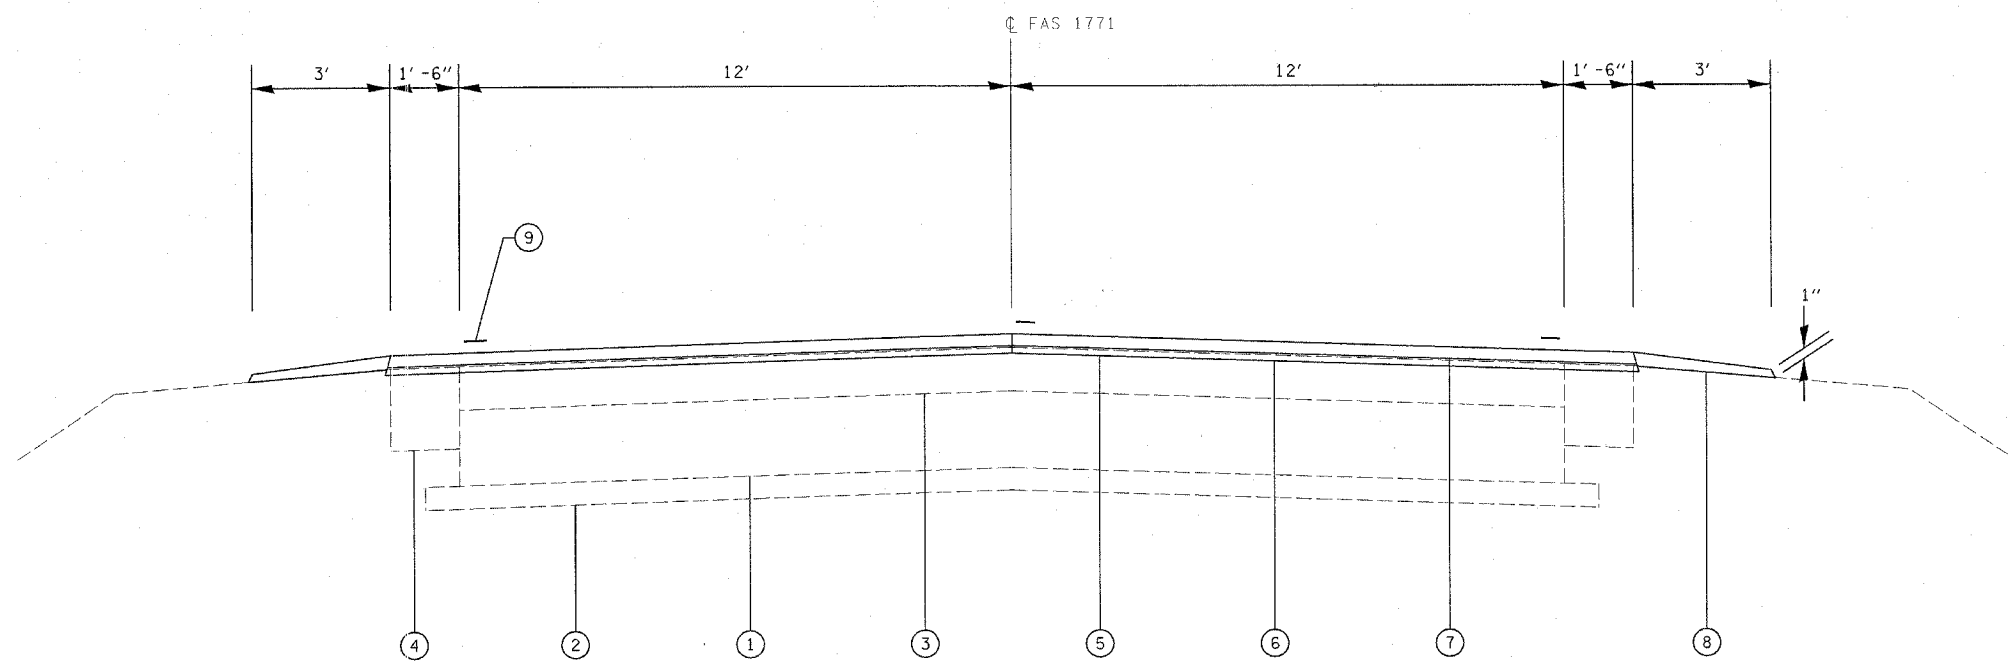

STA 634+34.00 TO 672+71.00  
 STA 704+77.00 TO 708+73.00  
 STA 729+35.00 TO 766+93.00

LEGEND

- ① EX PCC PAVEMENT 10"
- ② EX SUBBASE GRANULAR MATERIAL
- ③ EX BITUMINOUS CONCRETE 5 1/2"
- ④ EX BITUMINOUS SHOULDERS
- ⑤ PR BITUMINOUS SURFACE REMOVAL (VARIABLE DEPTH) (3/4" @  $\phi$ )
- ⑥ PR LEVEL BINDER (MACHINE METHOD), SUPERPAVE N50, 3/4"
- ⑦ PR BITUMINOUS CONCRETE SURFACE COURSE, SUPERPAVE, MIX "C", N50 1 1/2"
- ⑧ PR AGGREGATE SHOULDER, TYPE B
- ⑨ PR PAINT PAVEMENT MARKING LINE - 5"

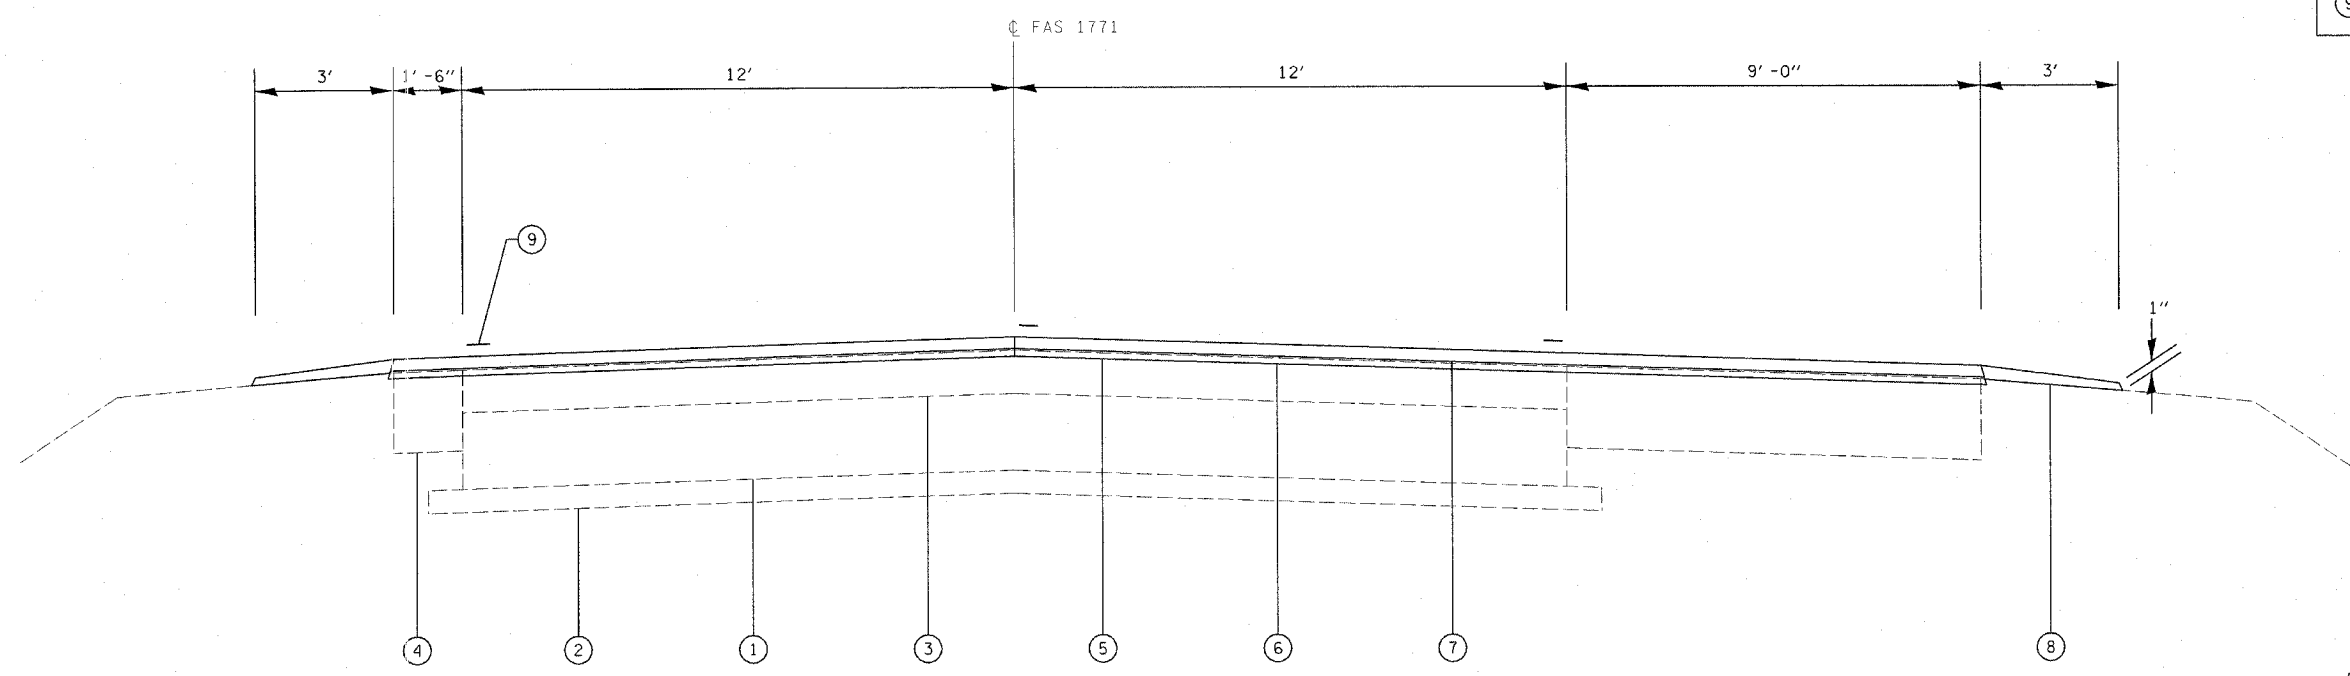

STA 766+93.00 TO 769+60.00

| REVISIONS |      |
|-----------|------|
| NAME      | DATE |
|           |      |
|           |      |
ILLINOIS DEPARTMENT OF TRANSPORTATION  
 TYPICAL SECTIONS  
 FAS 1771 (OLD US 66)  
 SECTION 25RS-7  
 LOGAN COUNTY

SCALE: VERT. \_\_\_\_\_  
 HORIZ. \_\_\_\_\_  
 DATE \_\_\_\_\_

DRAWN BY \_\_\_\_\_  
 CHECKED BY \_\_\_\_\_