


F.A.S. RTE.	SECTION	COUNTY	TOTAL SHEETS	SHEET NO.
1771	25RS-7	LOGAN	8	6

STA.	TO STA.
FED. ROAD DIST. NO.	ILLINOIS FED. AID PROJECT

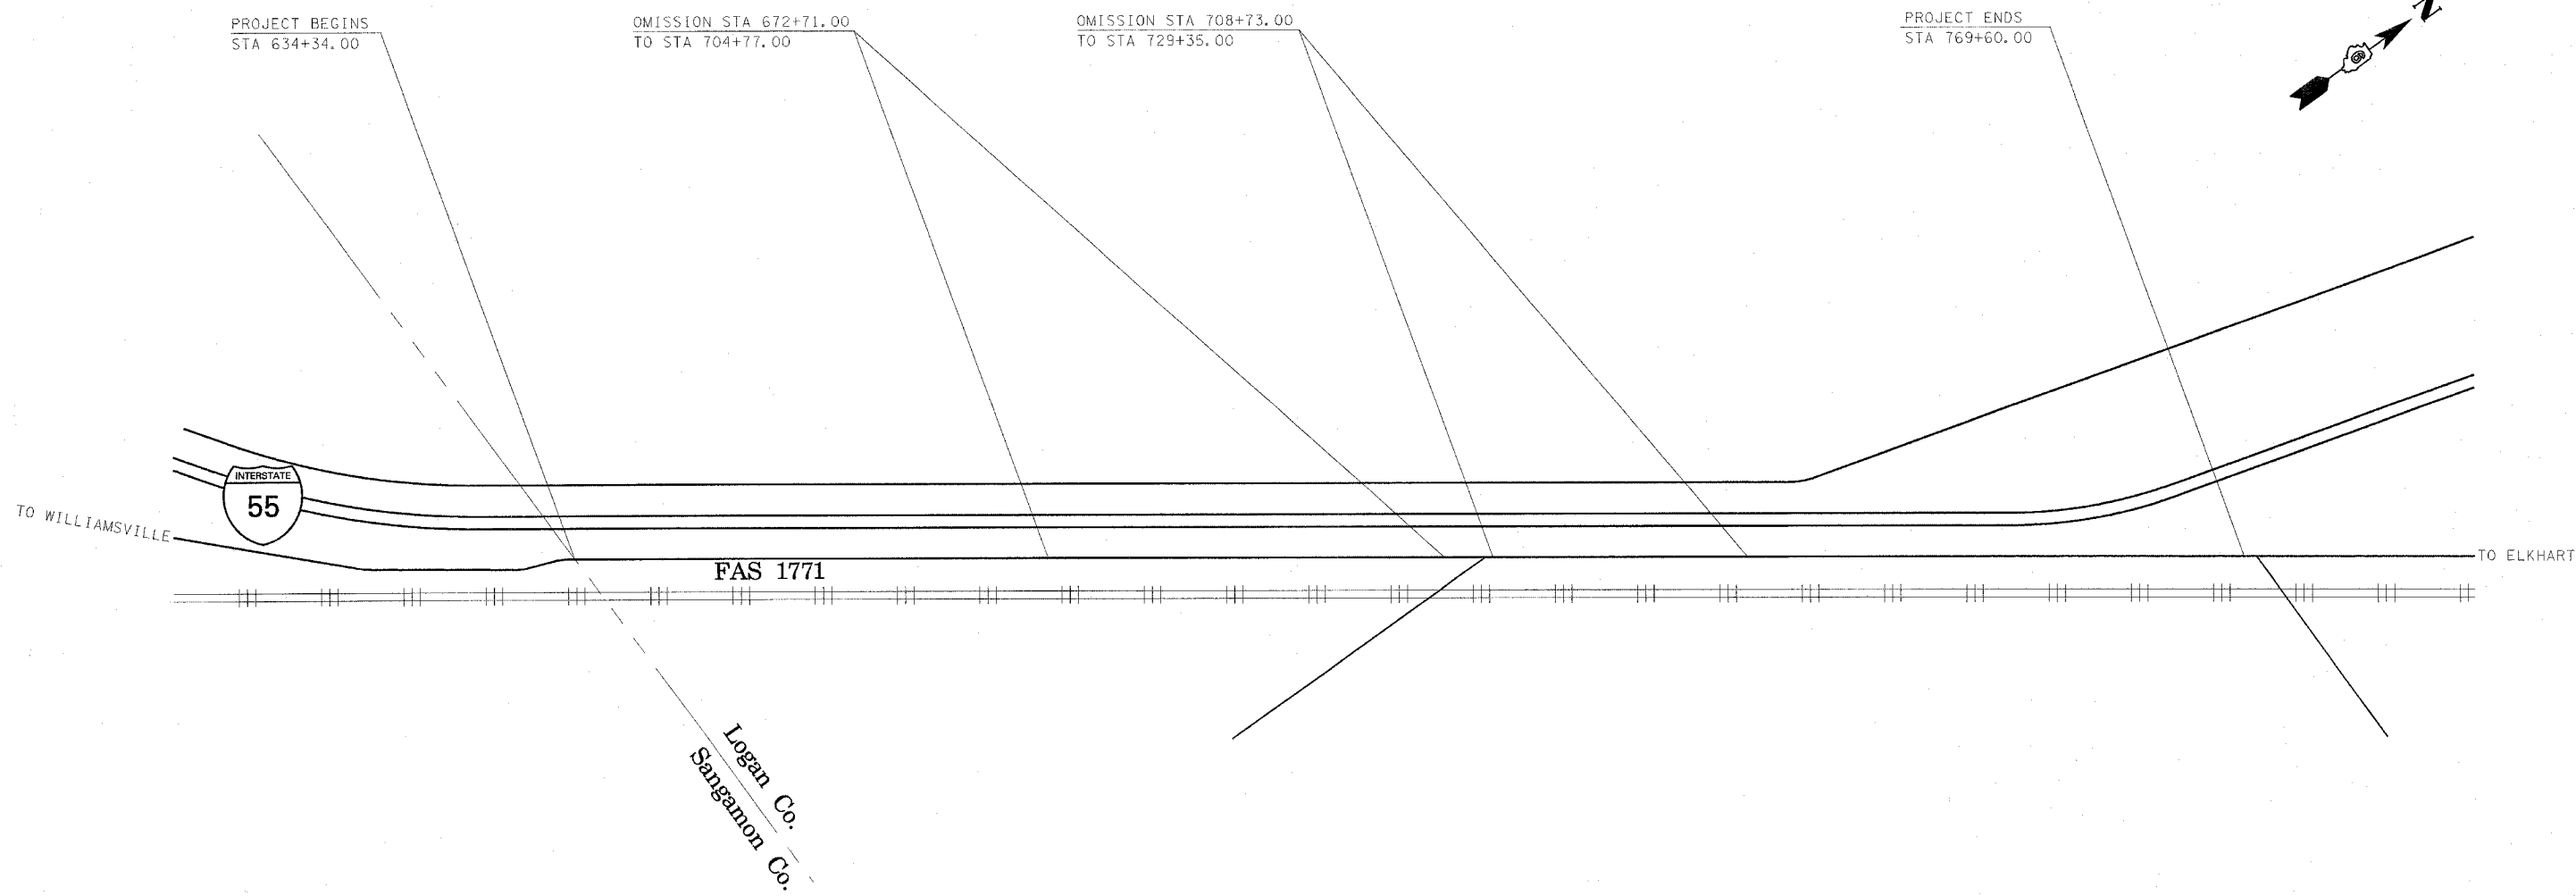

PLOT DATE = 5/19/2005
 FILE NAME = S:\Projects\1100\1100.dgn
 PLOT SCALE = 2000000 / 1 IN.
 USER NAME = mjg

REVISIONS	
NAME	DATE

ILLINOIS DEPARTMENT OF TRANSPORTATION
 LINE DIAGRAM
 FAS 1771 (OLD US 66)
 SECTION 25RS-7
 LOGAN COUNTY
 SCALE: VERT. _____
 HORIZ. _____
 DATE _____
 DRAWN BY _____
 CHECKED BY _____