
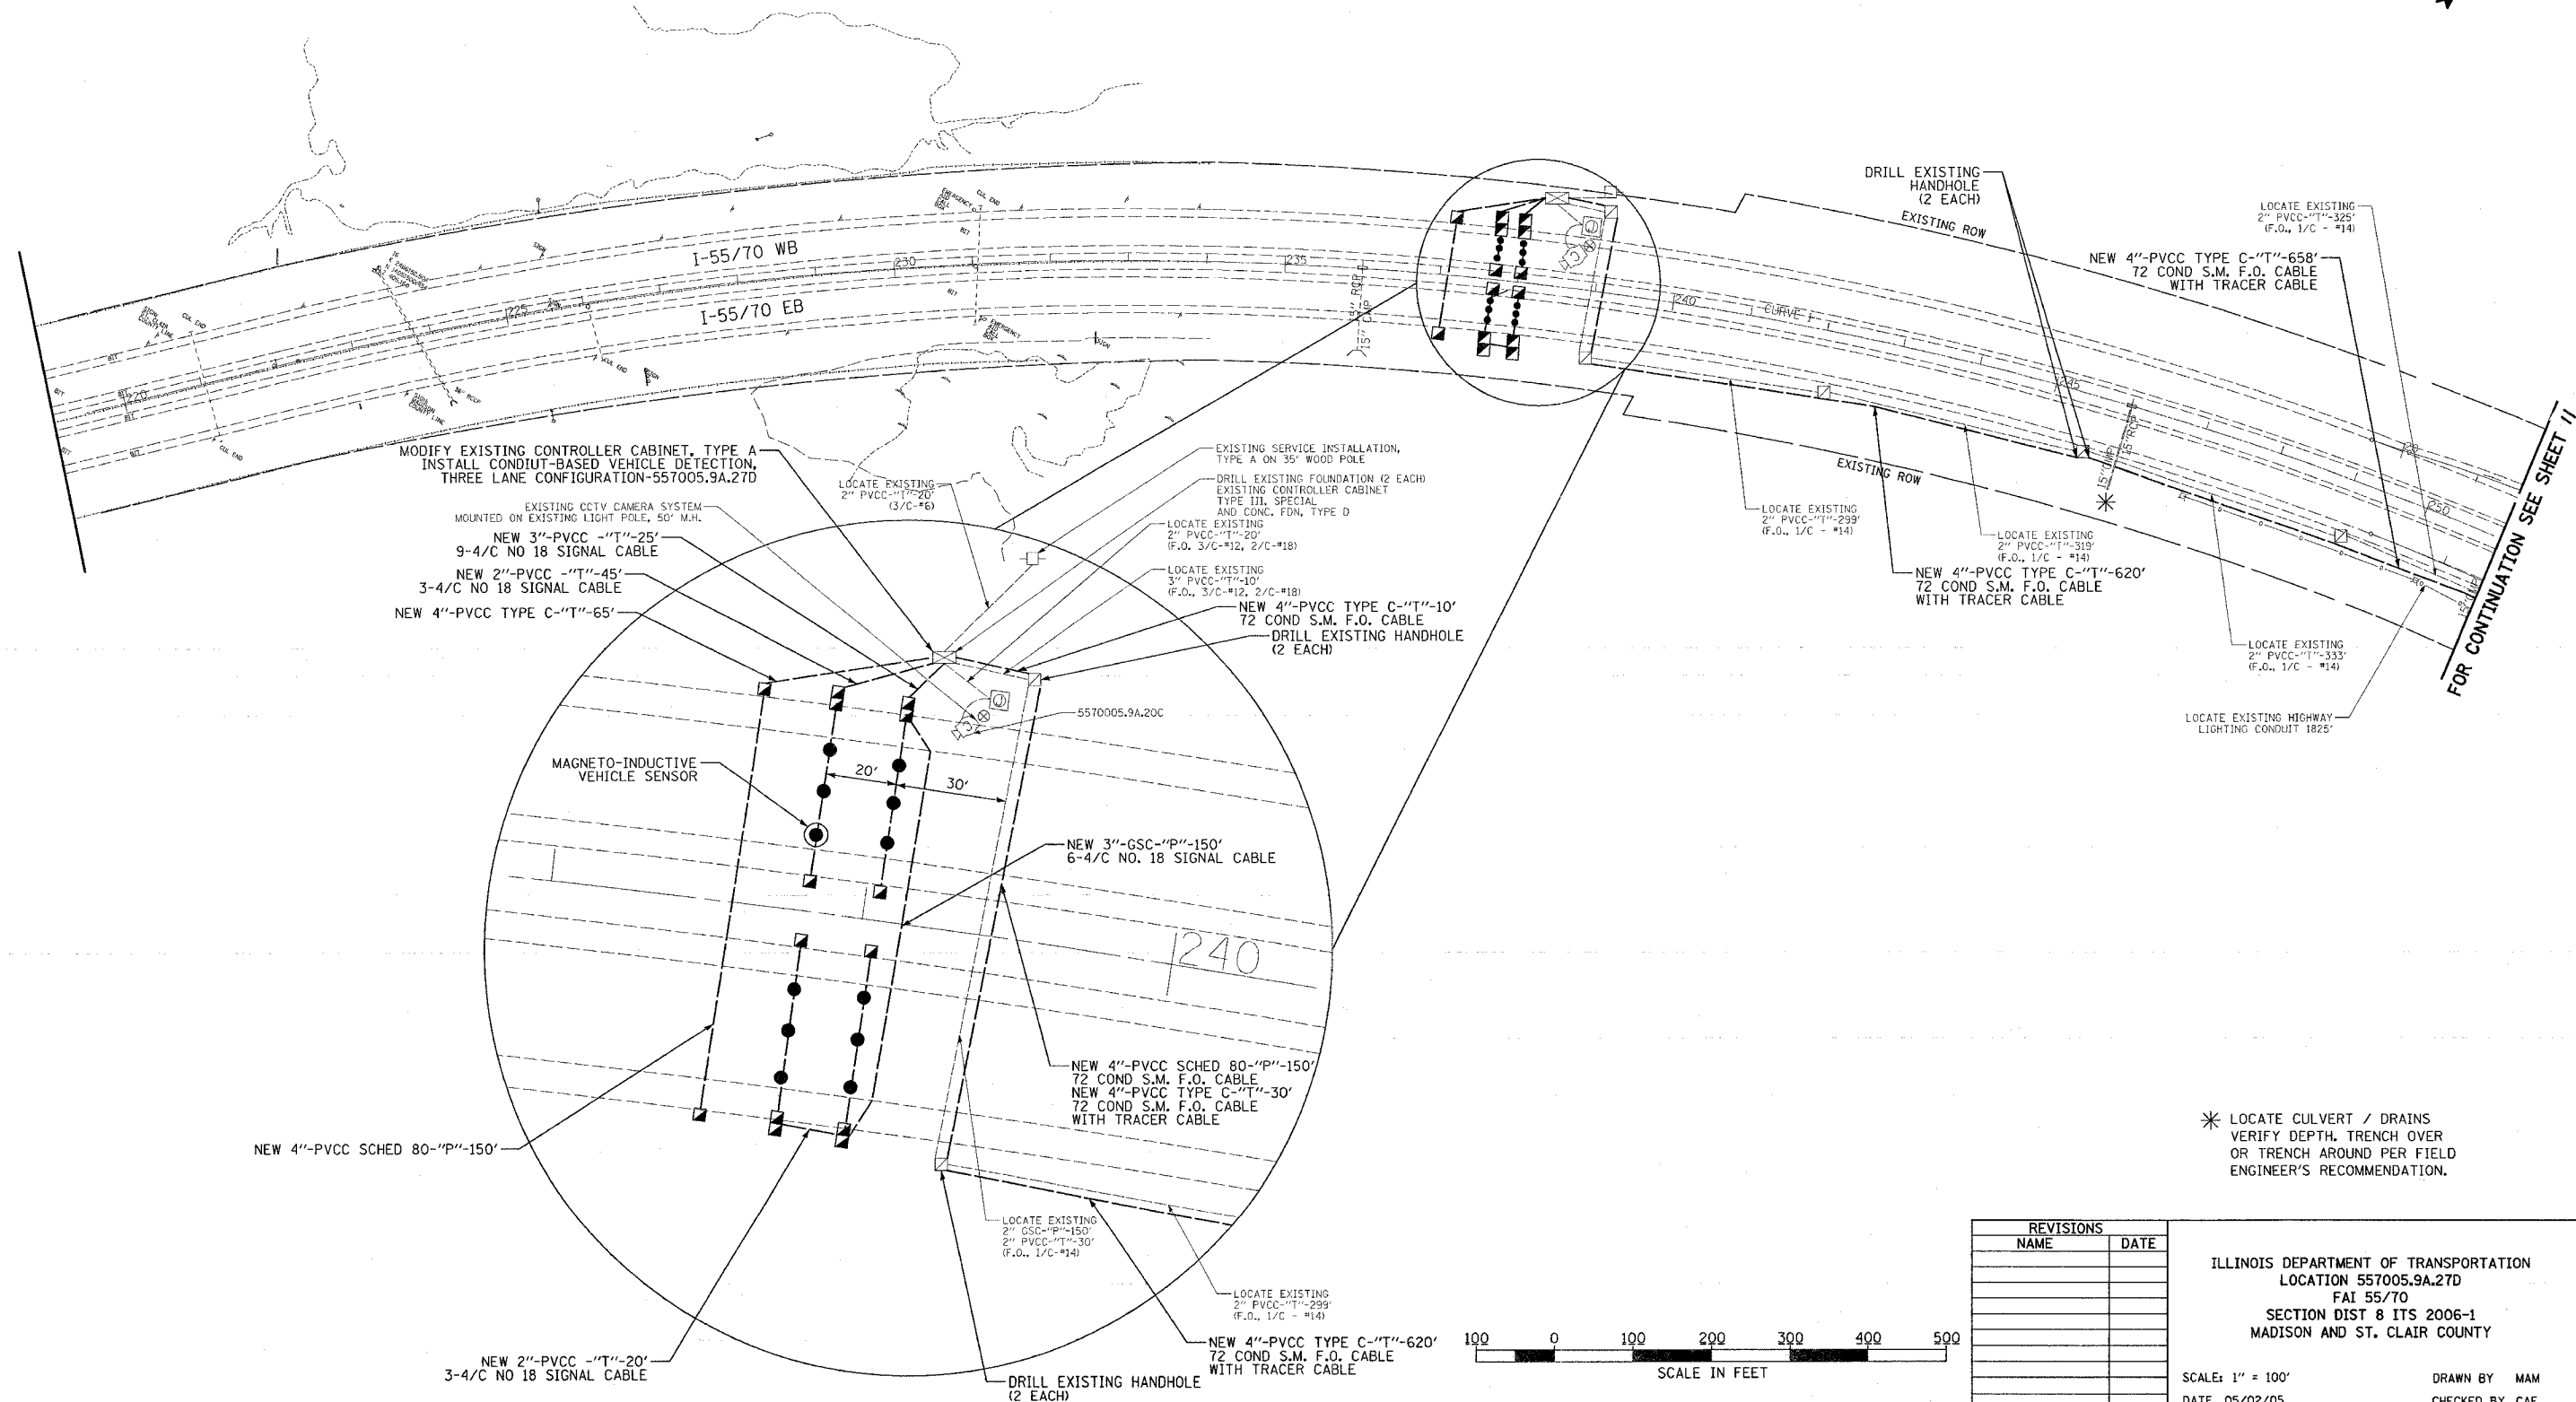


ROUTE	SECTION	COUNTY	TOTAL SHEETS	SHEET NO.
..	25	10
STA. TO STA.				
FED. ROAD DIST. NO. ILLINOIS FED. AID PROJECT				
FAI 55/70			CONTRACT# 76966	
DIST 8 ITS 2006-1				
MADISON & ST. CLAIR				

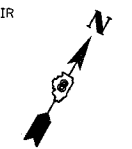


FOR CONTINUATION SEE SHEET 11

* LOCATE CULVERT / DRAINS
VERIFY DEPTH, TRENCH OVER
OR TRENCH AROUND PER FIELD
ENGINEER'S RECOMMENDATION.

REVISIONS	
NAME	DATE

ILLINOIS DEPARTMENT OF TRANSPORTATION
LOCATION 557005.9A.27D
FAI 55/70
SECTION DIST 8 ITS 2006-1
MADISON AND ST. CLAIR COUNTY

SCALE: 1" = 100'
DATE 05/02/05
DRAWN BY MAM
CHECKED BY CAF

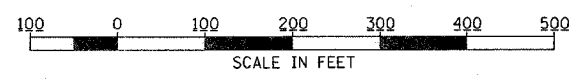

DATE PLOTTED: 05/02/05
 PLOT SCALE: 1" = 100'
 PLOT SHEET: 10 OF 25
 PLOT BY: MAM