



ROUTE	SECTION	COUNTY	TOTAL SHEETS	SHEET NO.
•	••	•••	25	11
STA. TO STA.				
FED. ROAD DIST. NO. ILLINOIS		FED. AID PROJECT ••••		
• FAI 55/70		CONTRACT# 76966		
•• DIST 8 ITS 2006-1				
••• MADISON & ST. CLAIR				

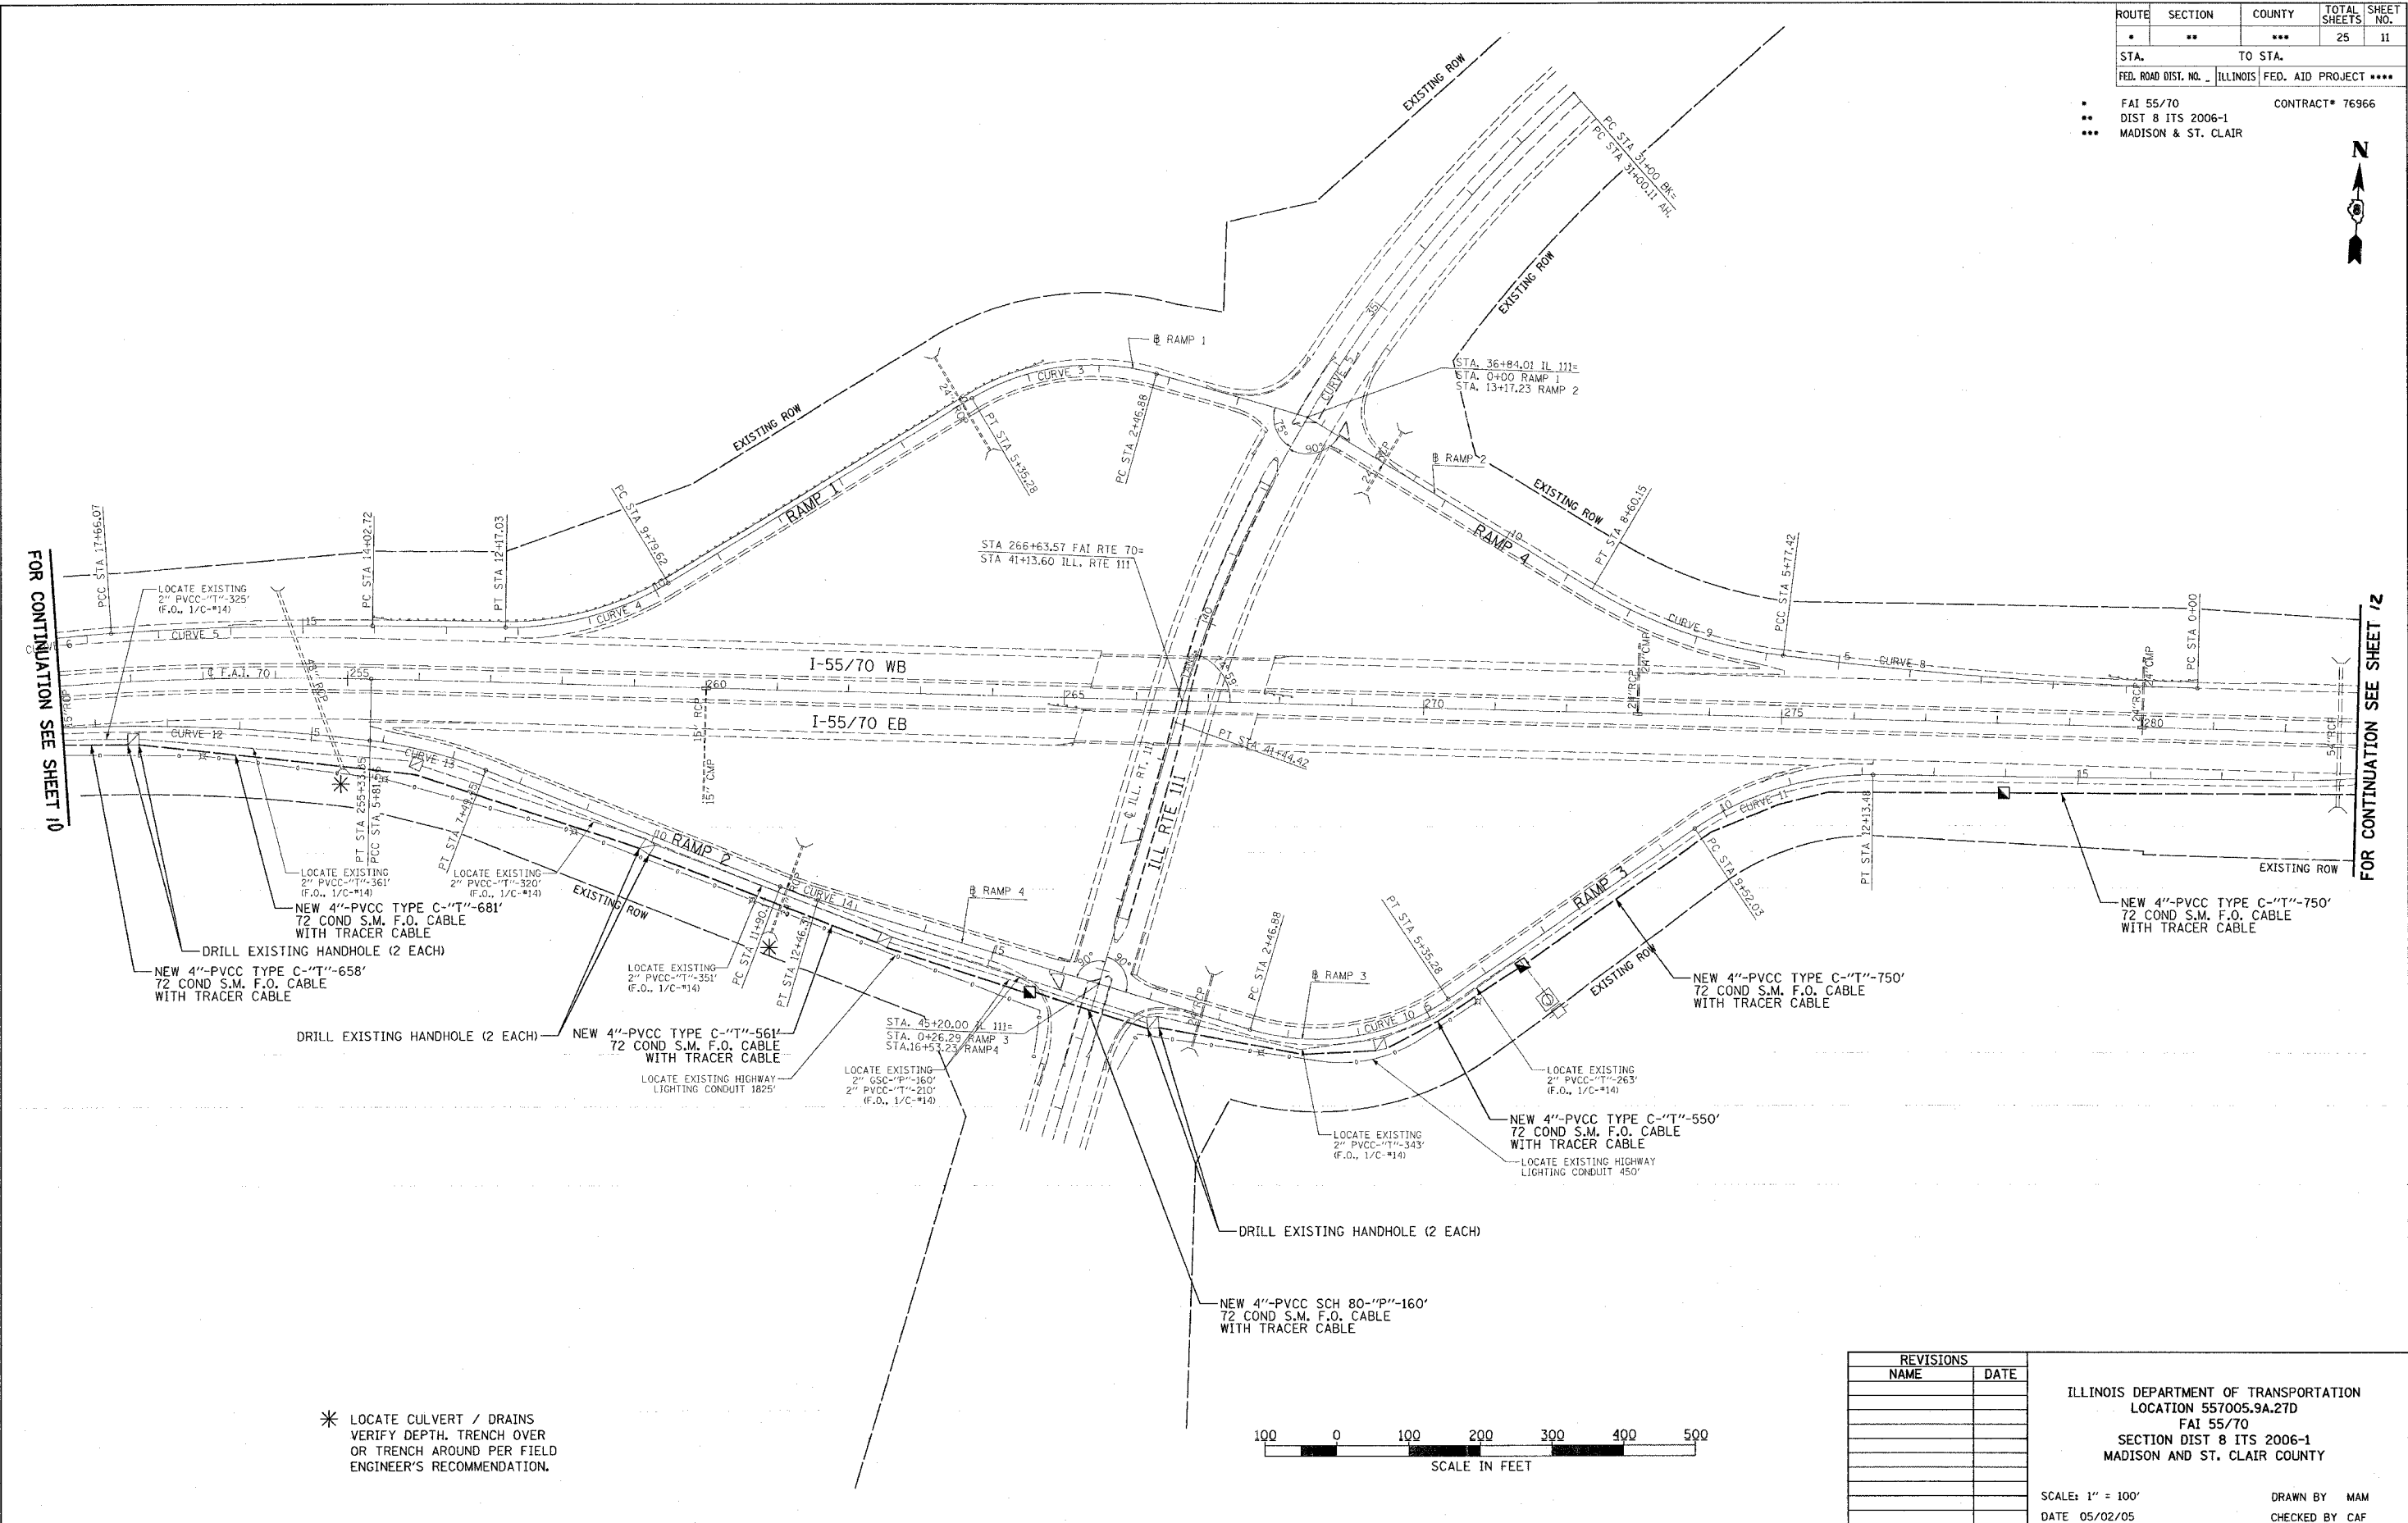

FOR CONTINUATION SEE SHEET 10

FOR CONTINUATION SEE SHEET 12

* LOCATE CULVERT / DRAINS
VERIFY DEPTH, TRENCH OVER
OR TRENCH AROUND PER FIELD
ENGINEER'S RECOMMENDATION.

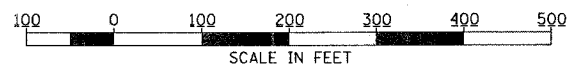

REVISIONS	
NAME	DATE

ILLINOIS DEPARTMENT OF TRANSPORTATION
LOCATION 557005.9A.2TD
FAI 55/70
SECTION DIST 8 ITS 2006-1
MADISON AND ST. CLAIR COUNTY

SCALE: 1" = 100'
DATE 05/02/05

DRAWN BY MAM
CHECKED BY CAF