


ROUTE	SECTION	COUNTY	TOTAL SHEETS	SHEET NO.
..	..	...	25	15
STA.		TO STA.		
FED. ROAD DIST. NO.		ILLINOIS FED. AID PROJECT		

• FAI 55/70  
 • DIST 8 ITS 2006-1  
 • MADISON & ST. CLAIR


CONTRACT# 76966

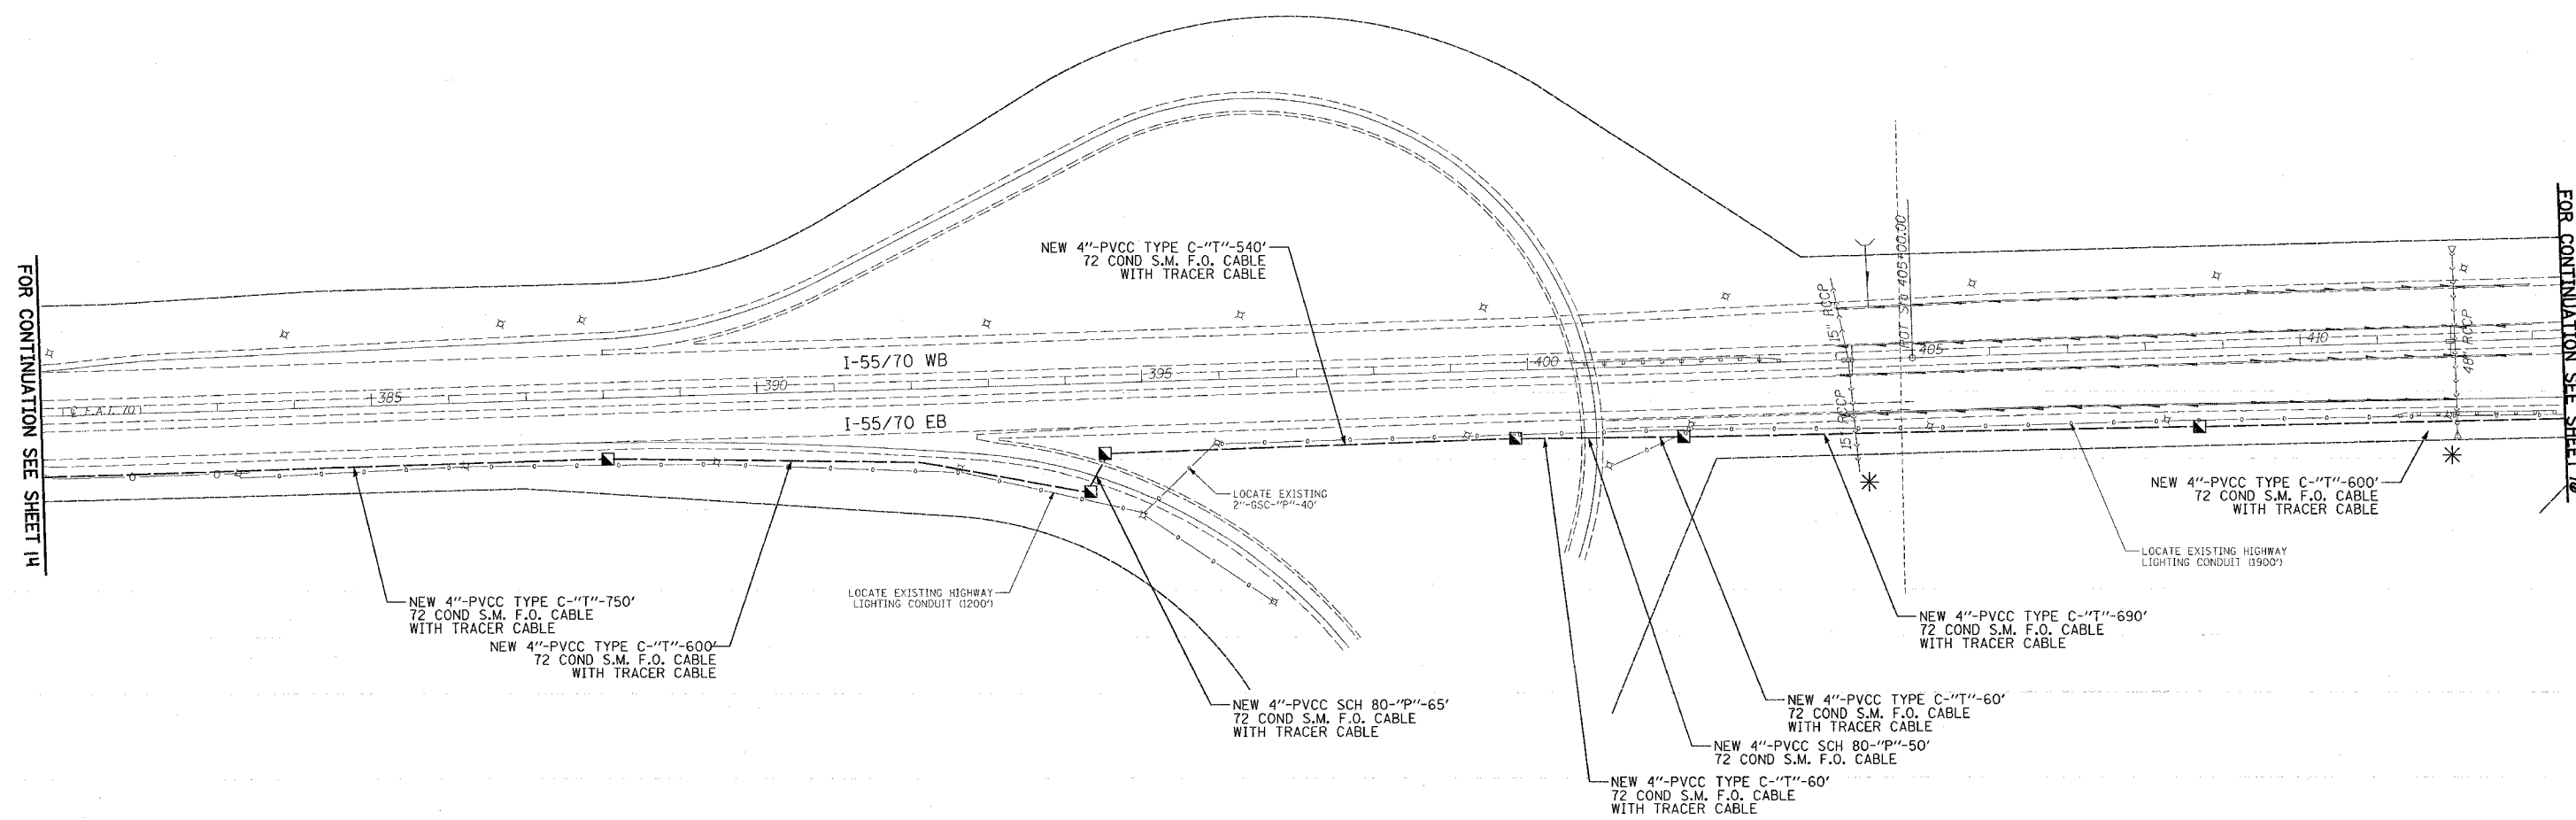

FOR CONTINUATION SEE SHEET 14

FOR CONTINUATION SEE SHEET 16

\* LOCATE CULVERT / DRAINS  
 VERIFY DEPTH, TRENCH OVER  
 OR TRENCH AROUND PER FIELD  
 ENGINEER'S RECOMMENDATION.

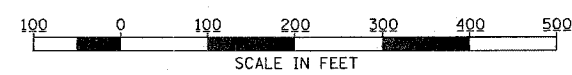

REVISIONS	
NAME	DATE

ILLINOIS DEPARTMENT OF TRANSPORTATION  
 LOCATION 557008.OA.09D  
 FAI 55/70  
 SECTION DIST 8 ITS 2006-1  
 MADISON AND ST. CLAIR COUNTY  
 SCALE: 1" = 100'  
 DATE 05/02/05  
 DRAWN BY MAM  
 CHECKED BY CAF