


F.A.U. NO.	SECTION	COUNTY	TOTAL SHEETS	SHEET NO.
1636	92-00037-03-PV	WILL	33	6
STA.		TO STA.		
FED. ROAD DIST. NO.	ILLINOIS	FED. AID PROJECT		

83680

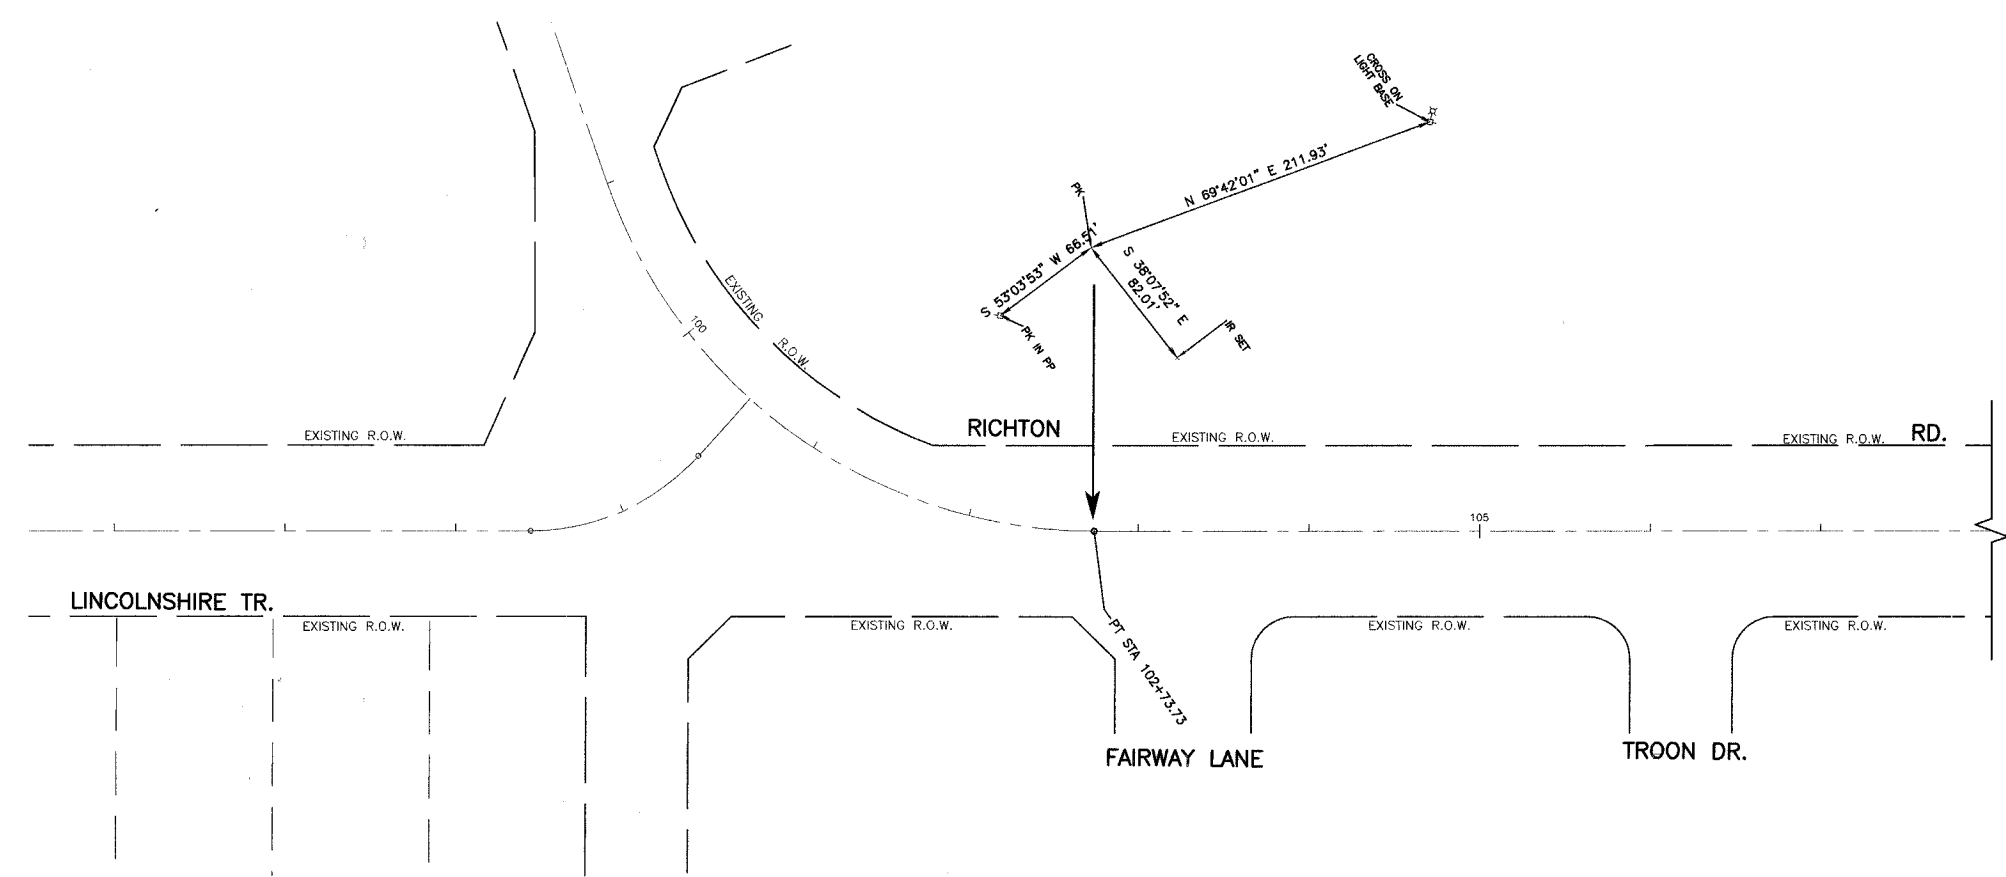

REVISIONS	
NAME	DATE

ILLINOIS DEPARTMENT OF TRANSPORTATION
 F.A.U. ROUTE 1636 RICHTON ROAD
 ALIGNMENT AND TIES
 RICHTON ROAD
 STA 98+00 TO STA 108+00

SCALE: VERT. 1"=50'
 HORIZ. 1"=50'
 DATE 02-17-03

DRAWN BY KR
 CHECKED BY PKB

ROBINSON ENGINEERING, LTD.
 CONSULTING REGISTERED PROFESSIONAL ENGINEERS
 AND PROFESSIONAL LAND SURVEYORS
 357 WEST TROM STREET SOUTH HOLLAND, ILLINOIS 60473-0398 95513-ALGN-03