
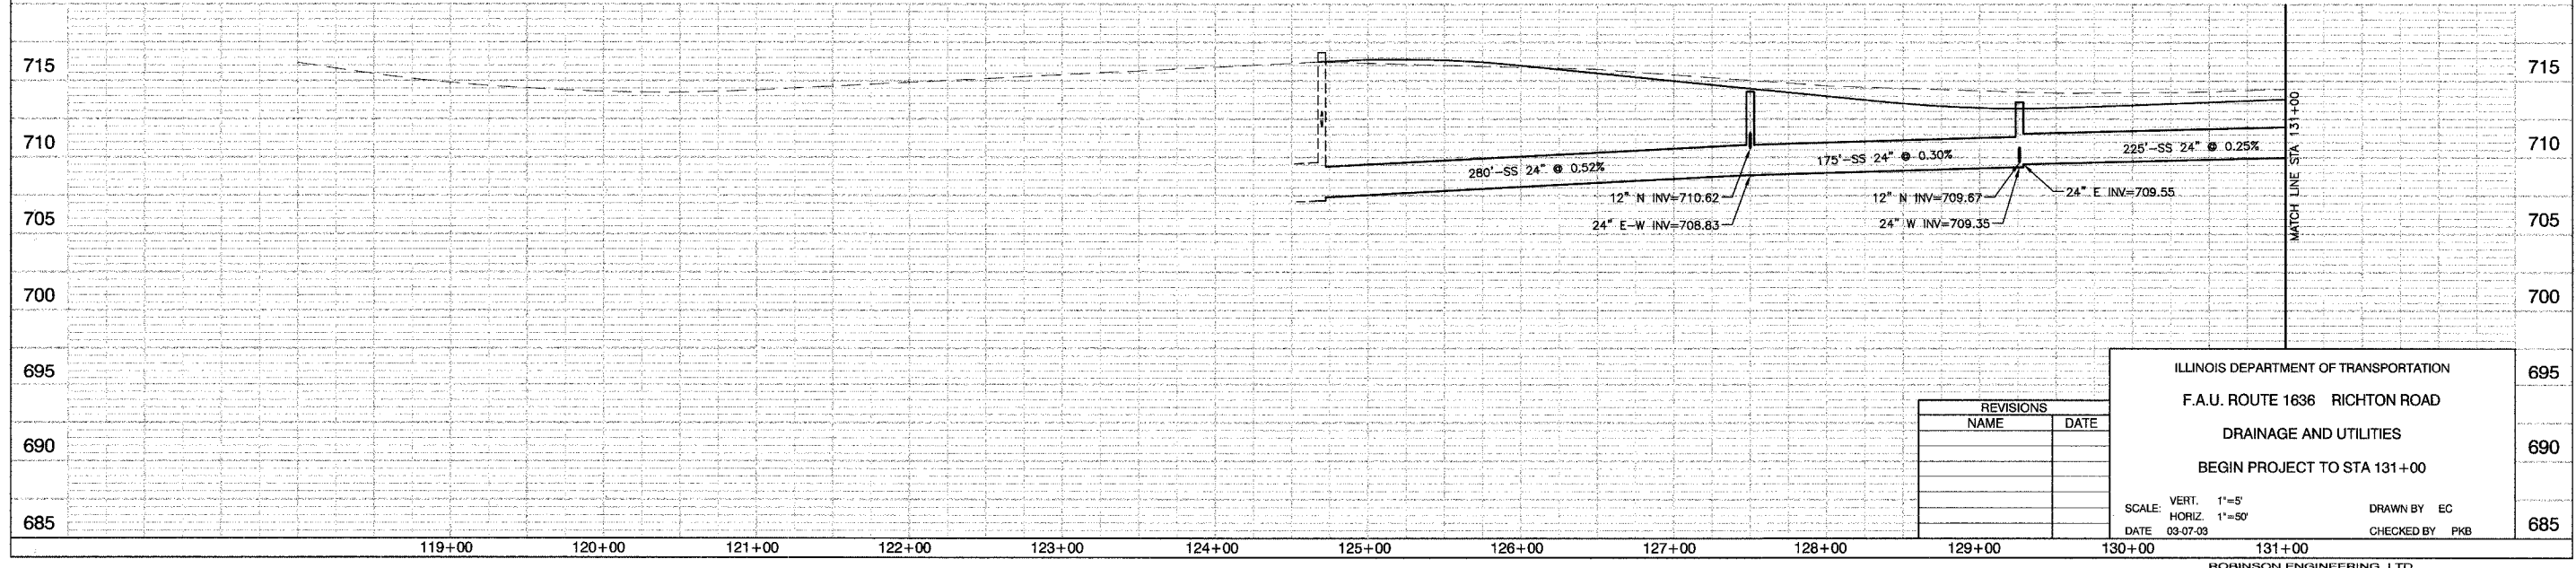
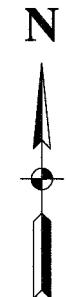


F.A.U. NO.	SECTION	COUNTY	TOTAL SHEETS	SHEET NO.
1636	92-00037-03-PV	WILL	33	13
STA.	TO STA.			
FED. ROAD DIST. NO.	ELINE	FBI	AD PROJECT	

83680

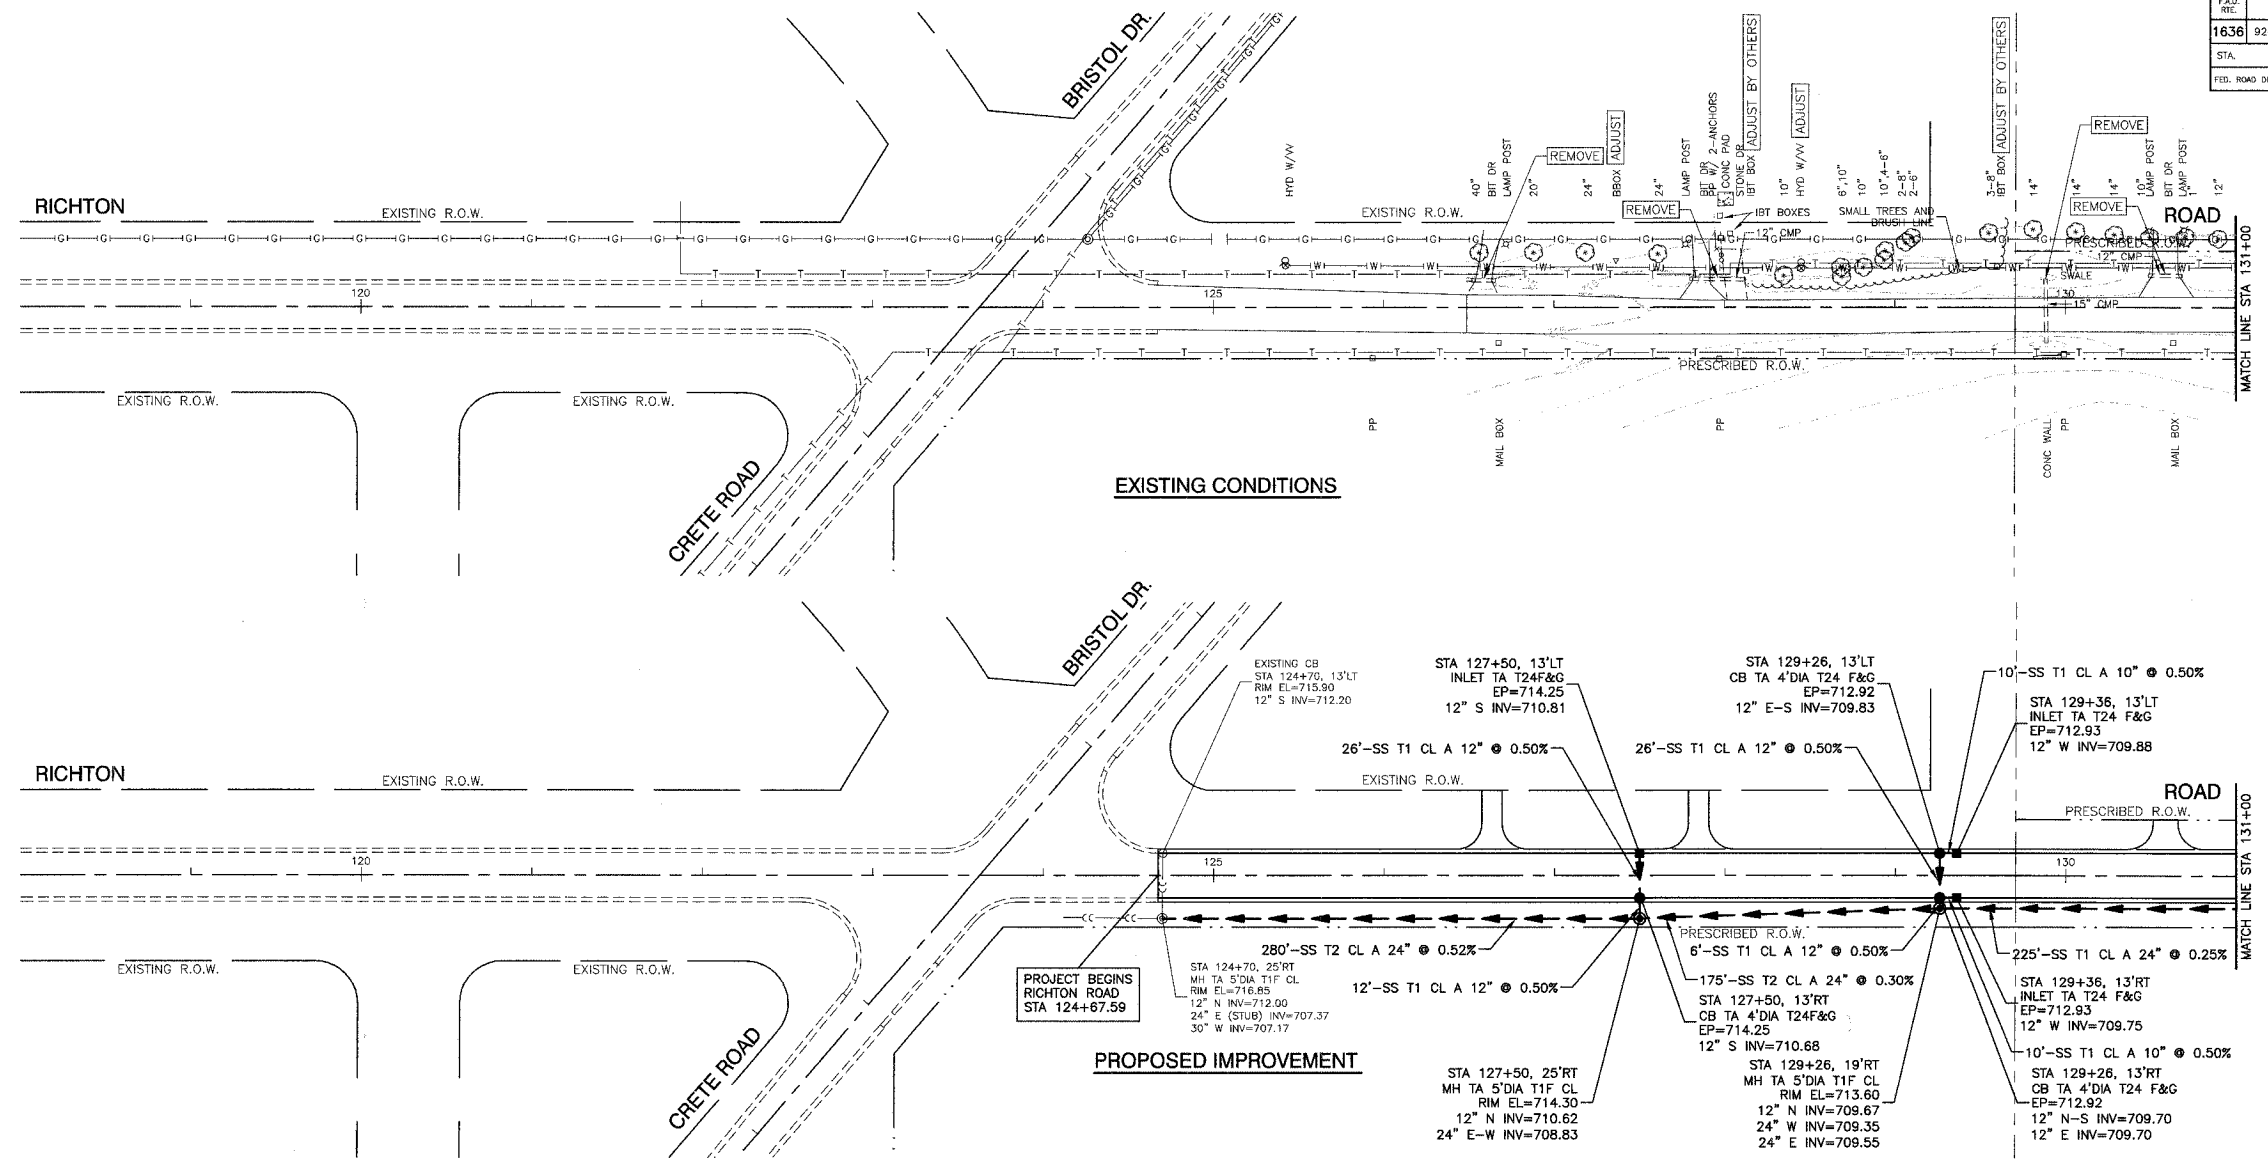

REVISIONS	
NAME	DATE

ILLINOIS DEPARTMENT OF TRANSPORTATION  
 F.A.U. ROUTE 1636 RICHTON ROAD  
 DRAINAGE AND UTILITIES  
 BEGIN PROJECT TO STA 131+00  
 SCALE: VERT. 1"=5'  
 HORIZ. 1"=50'  
 DATE 03-07-03  
 DRAWN BY EC  
 CHECKED BY PKB