


F. A. U. RTE	SECTION	COUNTY	TOTAL SHEETS	SHEET NO.
1836	92-00037-03-PV	WILL.	33	28
STA.	TO STA.			
FED. ROAD DIST. NO.	ILLINOIS	FED. AID PROJECT		

83686

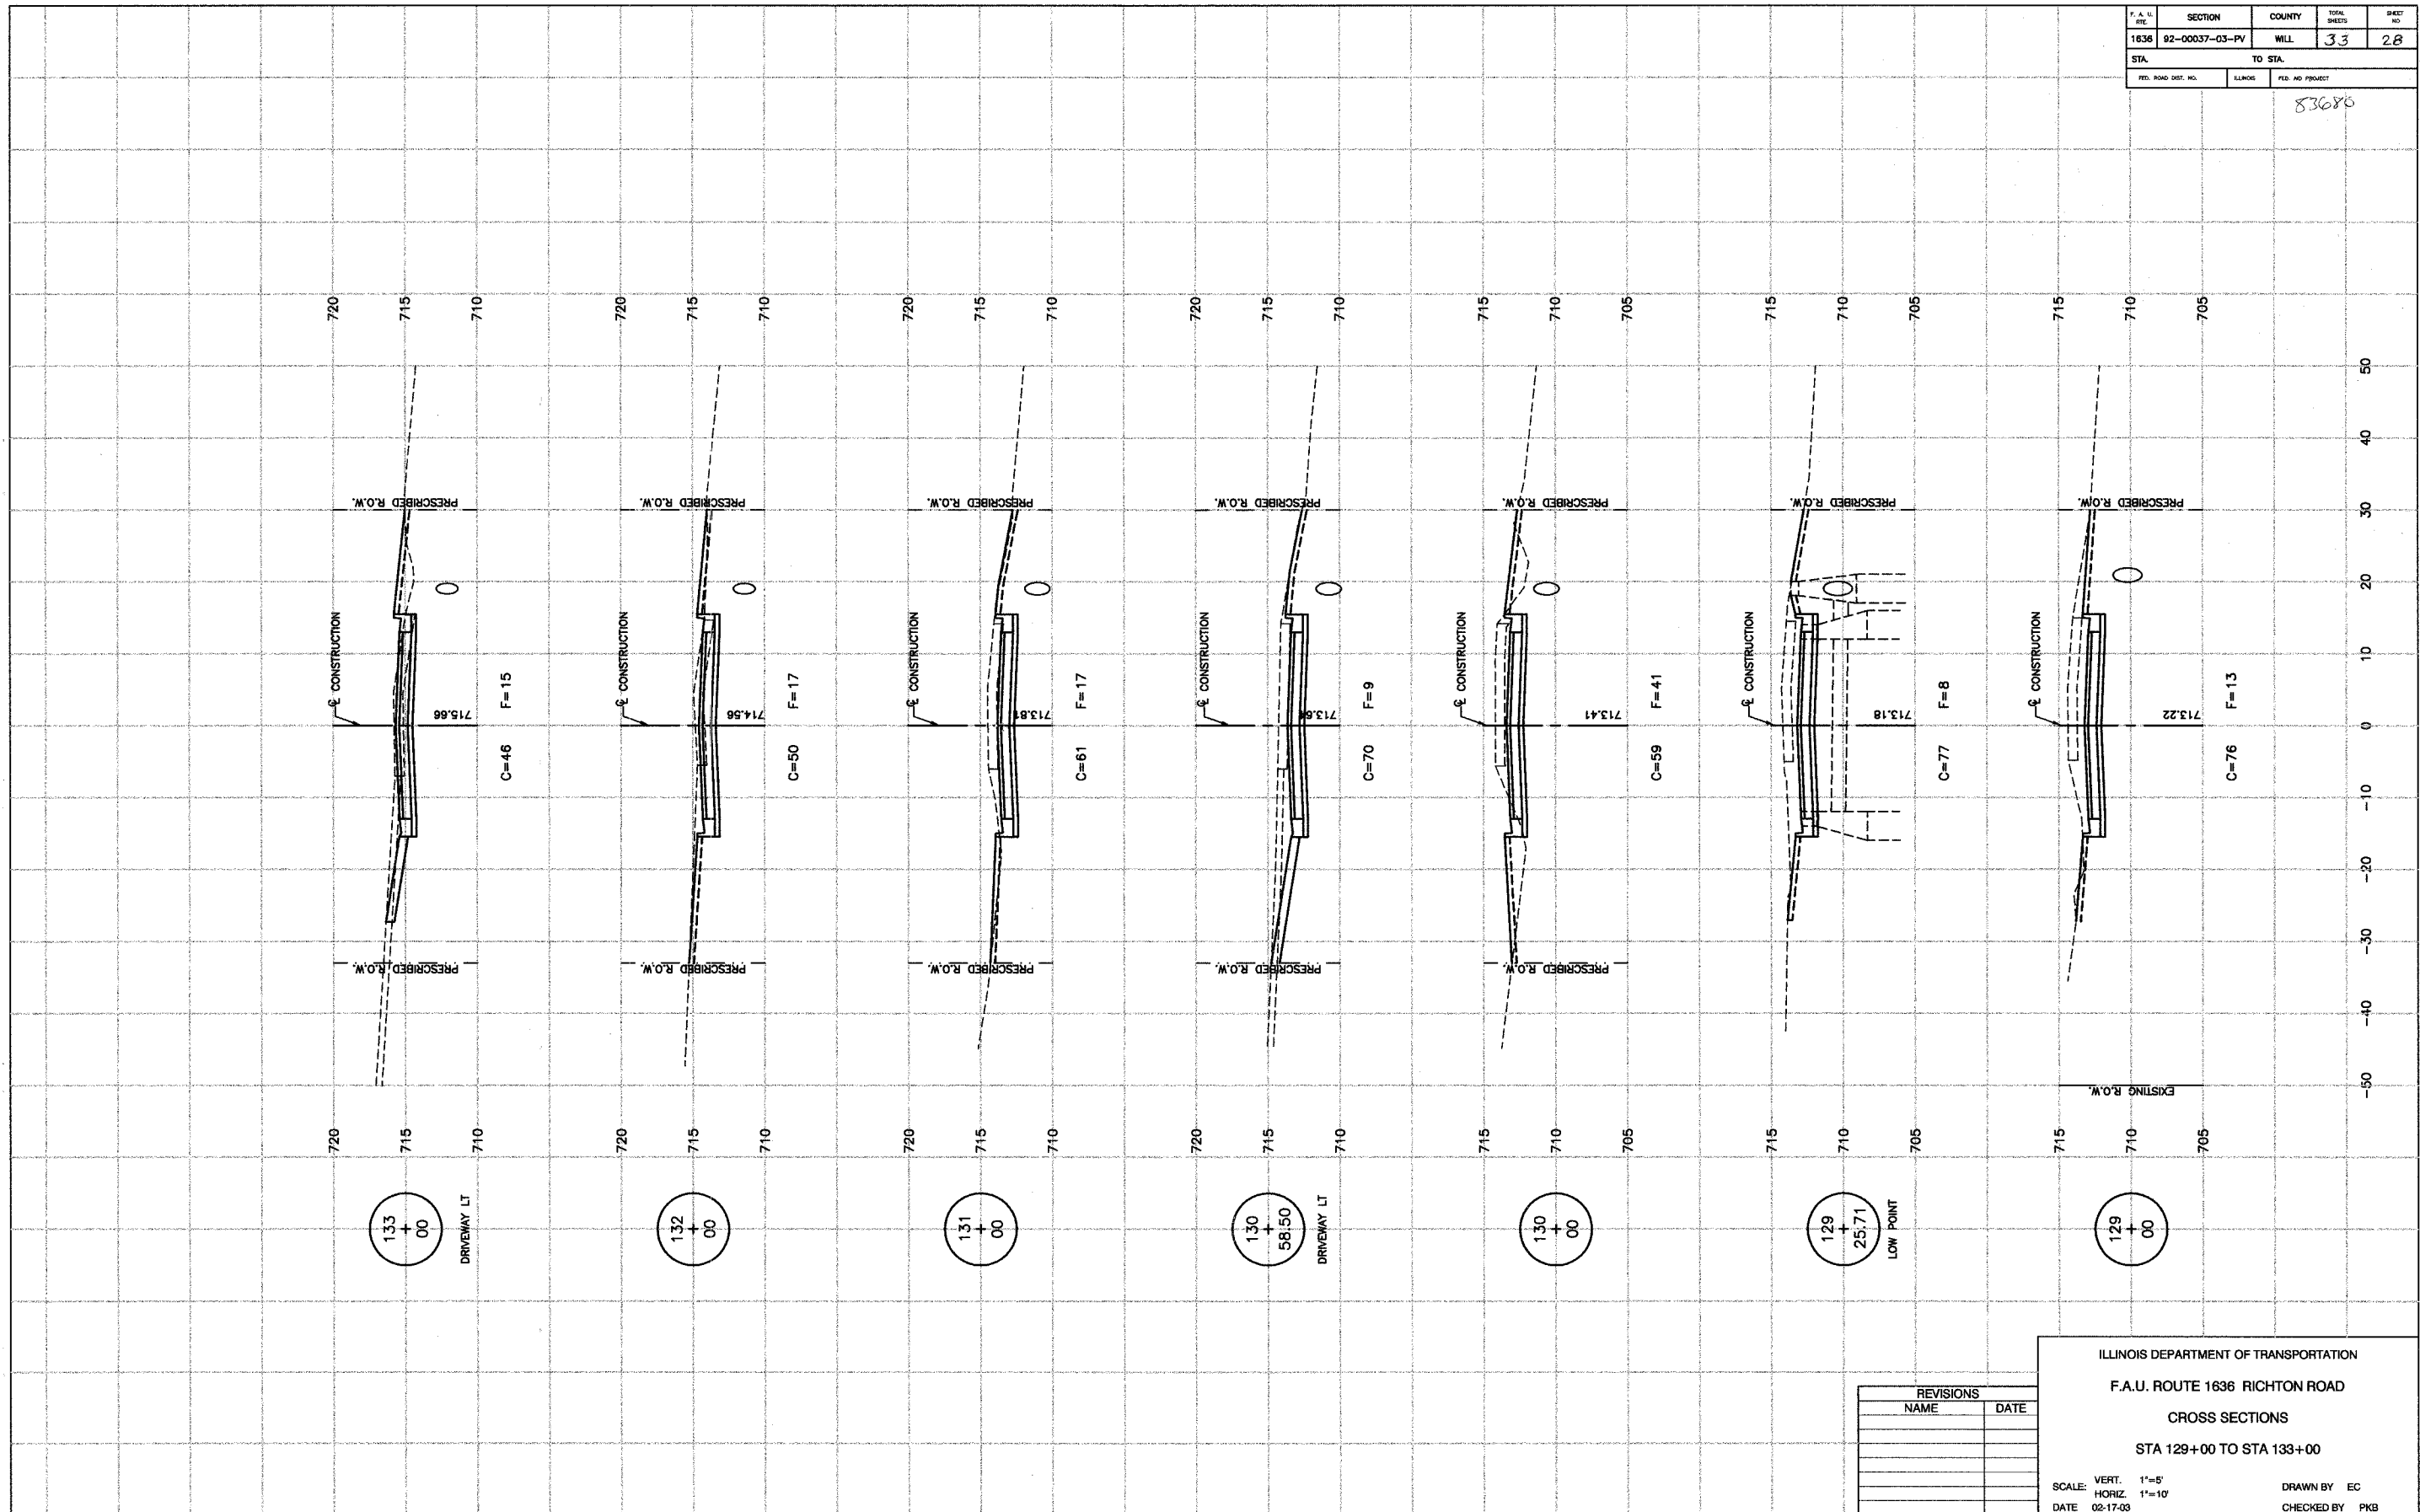

REVISIONS	
NAME	DATE

ILLINOIS DEPARTMENT OF TRANSPORTATION
 F.A.U. ROUTE 1836 RICHTON ROAD
 CROSS SECTIONS
 STA 129+00 TO STA 133+00
 SCALE: VERT. 1"=5'
 HORIZ. 1"=10'
 DATE 02-17-03
 DRAWN BY EC
 CHECKED BY PKB