


|                     |                |                  |              |           |
|---------------------|----------------|------------------|--------------|-----------|
| F. A. U. NO.        | SECTION        | COUNTY           | TOTAL SHEETS | SHEET NO. |
| 1636                | 92-00037-03-PV | WILL             | 33           | 29        |
| STA.                | TO STA.        |                  |              |           |
| FED. ROAD DIST. NO. | ILLINOIS       | FED. AID PROJECT |              |           |

83680

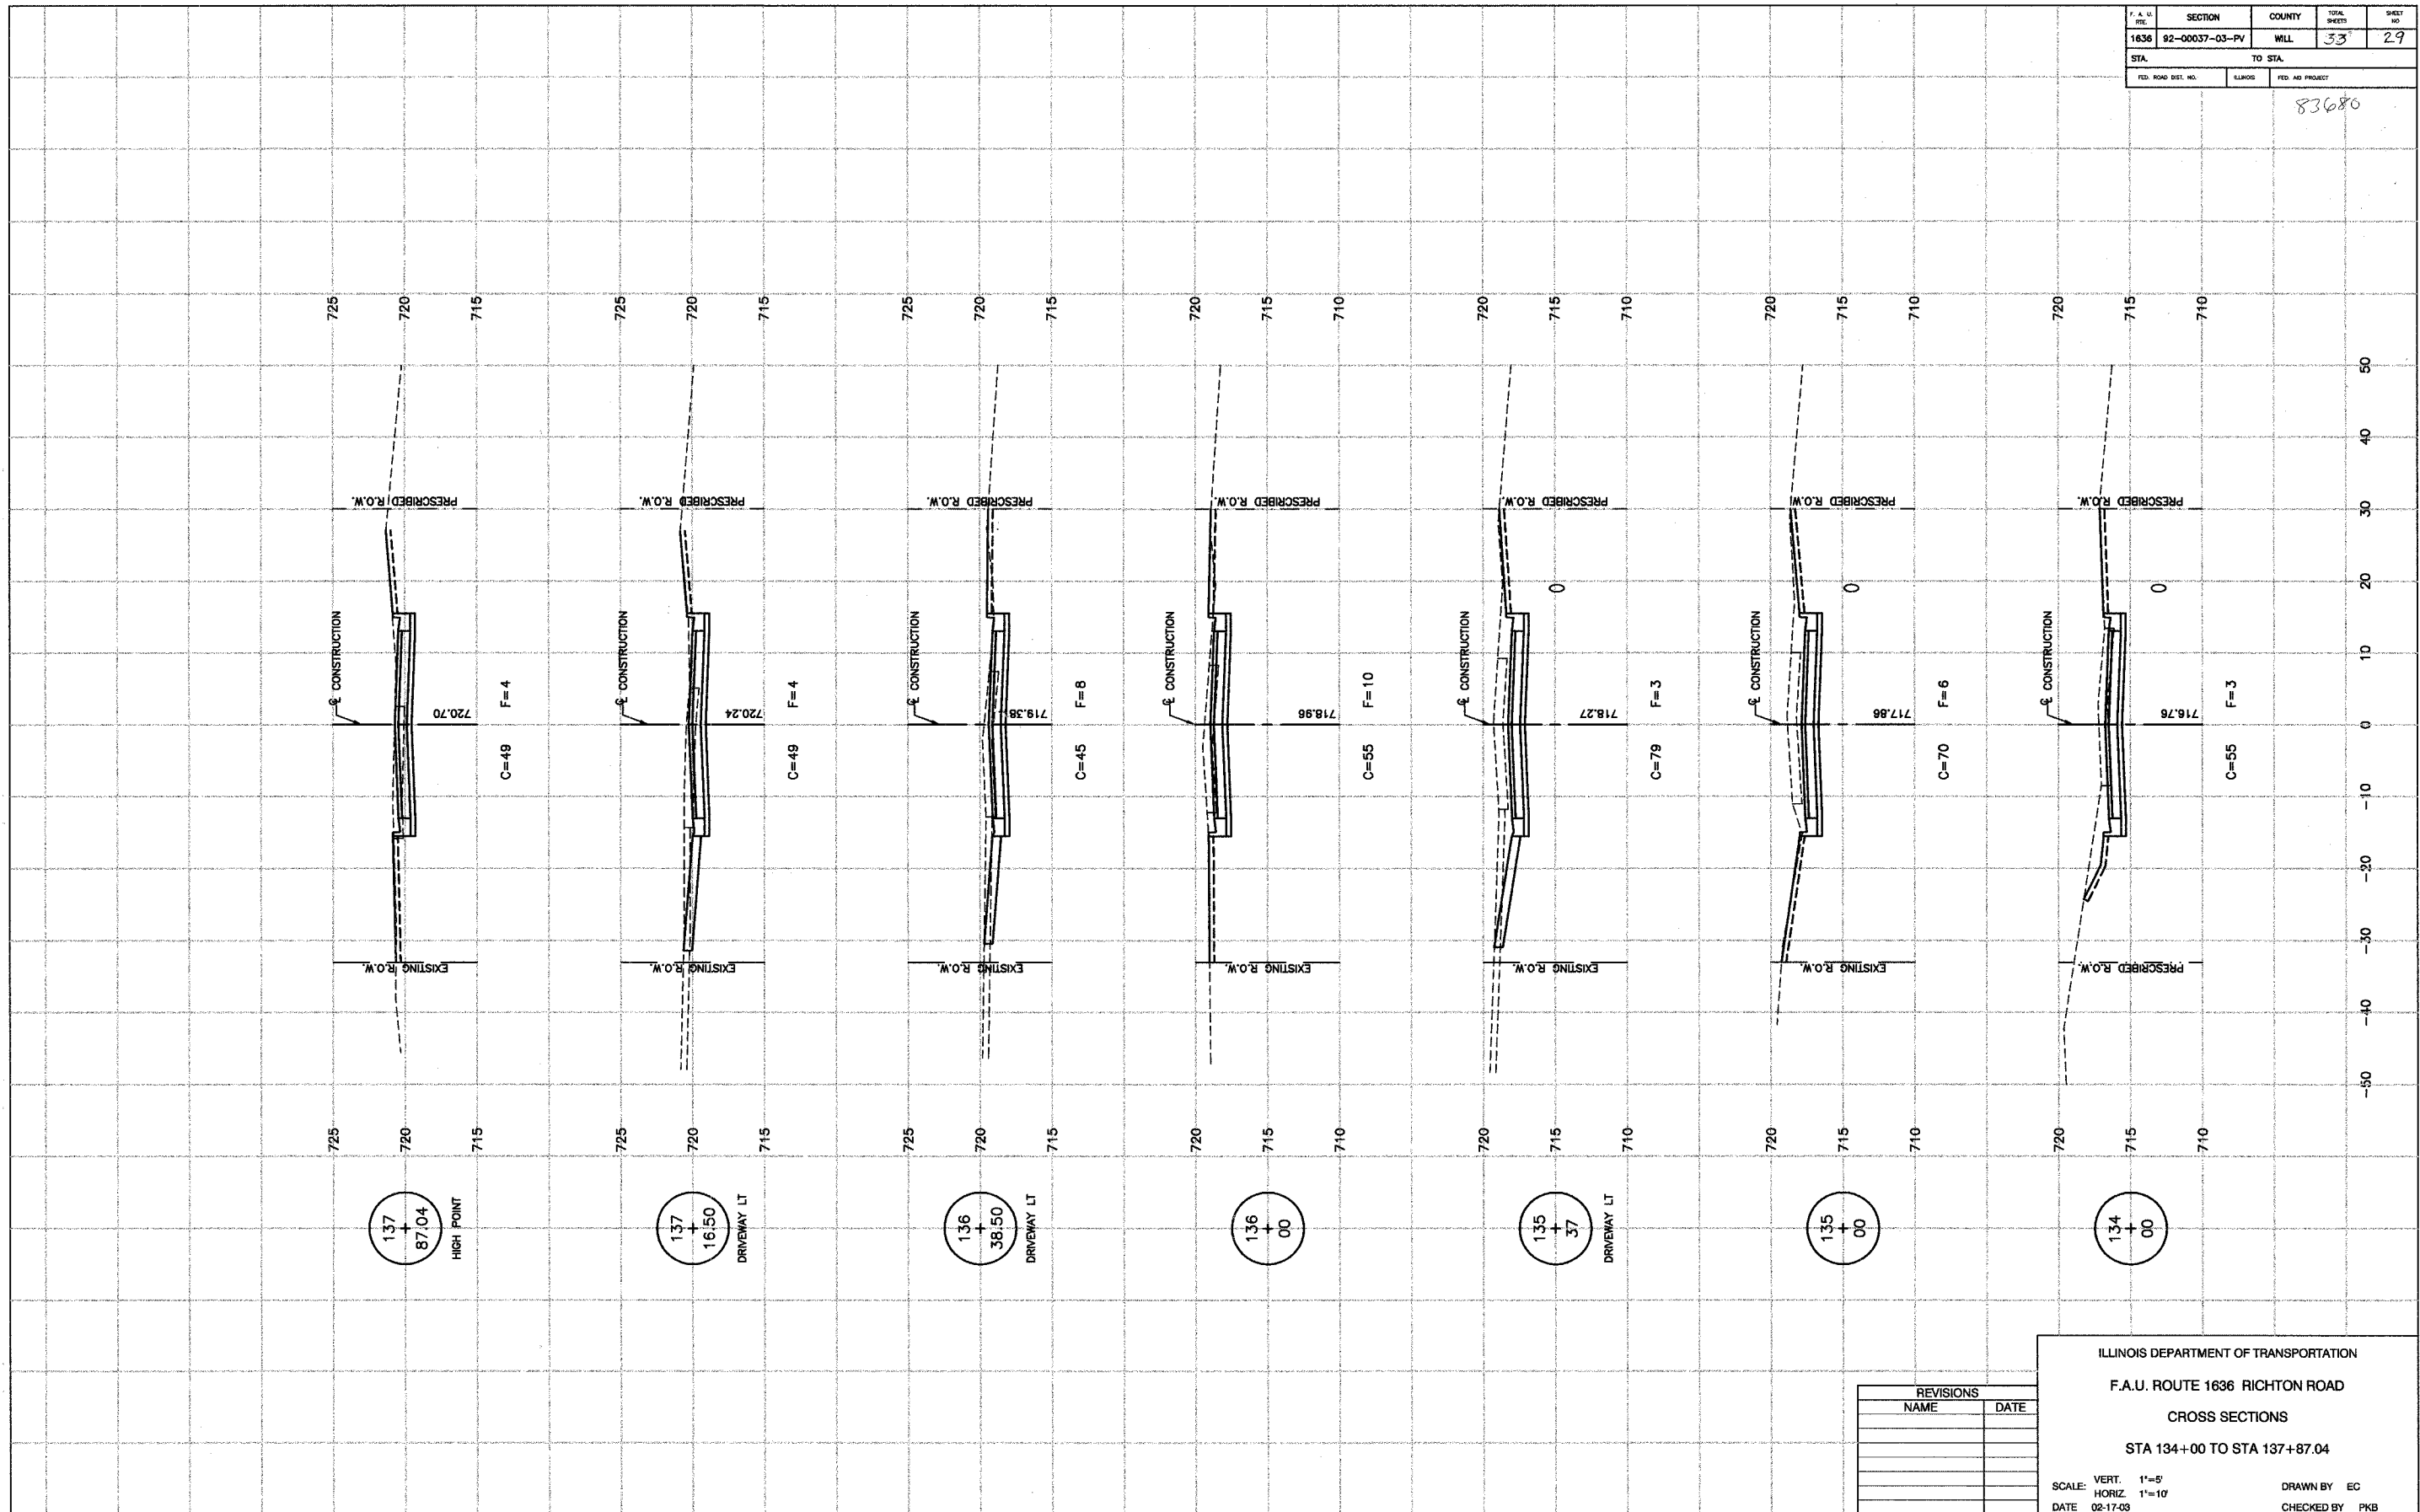

| REVISIONS |      |
|-----------|------|
| NAME      | DATE |
|           |      |
|           |      |
|           |      |
|           |      |
|           |      |

ILLINOIS DEPARTMENT OF TRANSPORTATION  
 F.A.U. ROUTE 1636 RICHTON ROAD  
 CROSS SECTIONS  
 STA 134+00 TO STA 137+87.04  
 SCALE: VERT. 1"=5'  
 HORIZ. 1"=10'  
 DATE 02-17-03  
 DRAWN BY EC  
 CHECKED BY PKB  
 ROBINSON ENGINEERING, LTD.  
 CONSULTING ENGINEERS, PROFESSIONAL ENGINEERS  
 AND ARCHITECTS  
 307 EAST THIRD STREET, SOUTH HOLLAND, ILLINOIS 60473-0388  
 98313-XBCT-01