

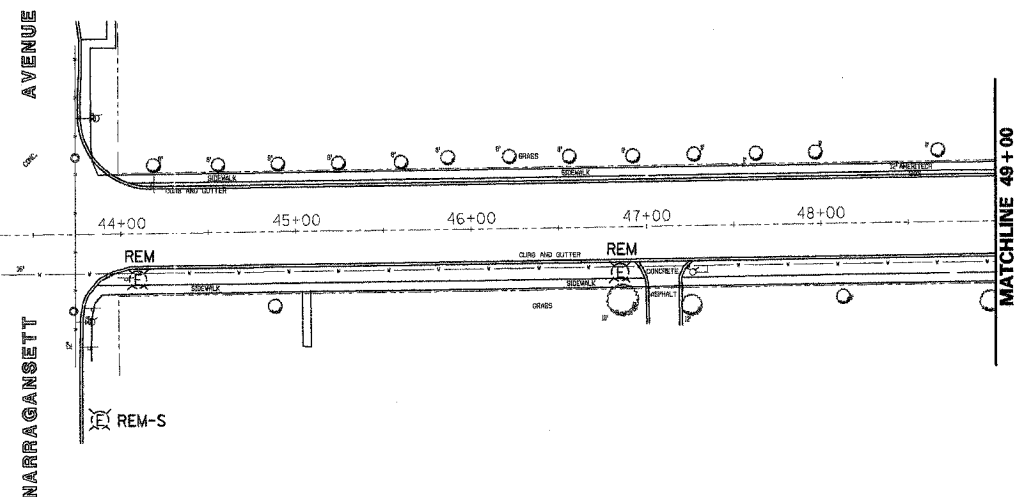
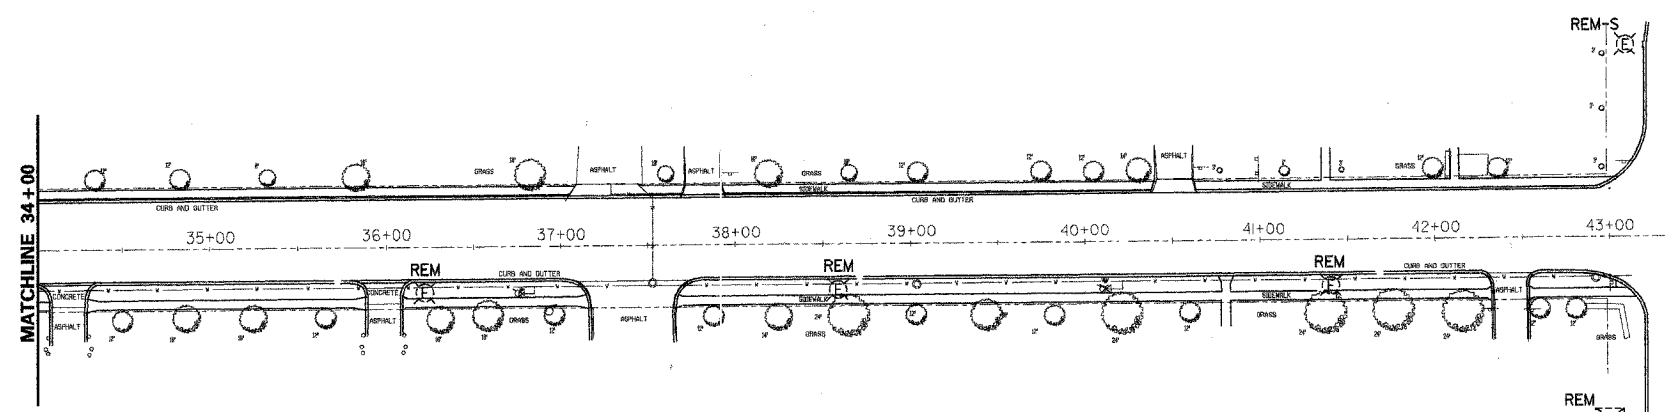


F.A. RTE.	SECTION	COUNTY	TOTAL SHEETS	SHEET NO.
1569	02-00025-00-LT	COOK	14	4
STA.	TO STA.			
FED. ROAD DIST. NO.	ILLINOIS	FED. AID PROJECT	CONTRACT NO. - 83711	

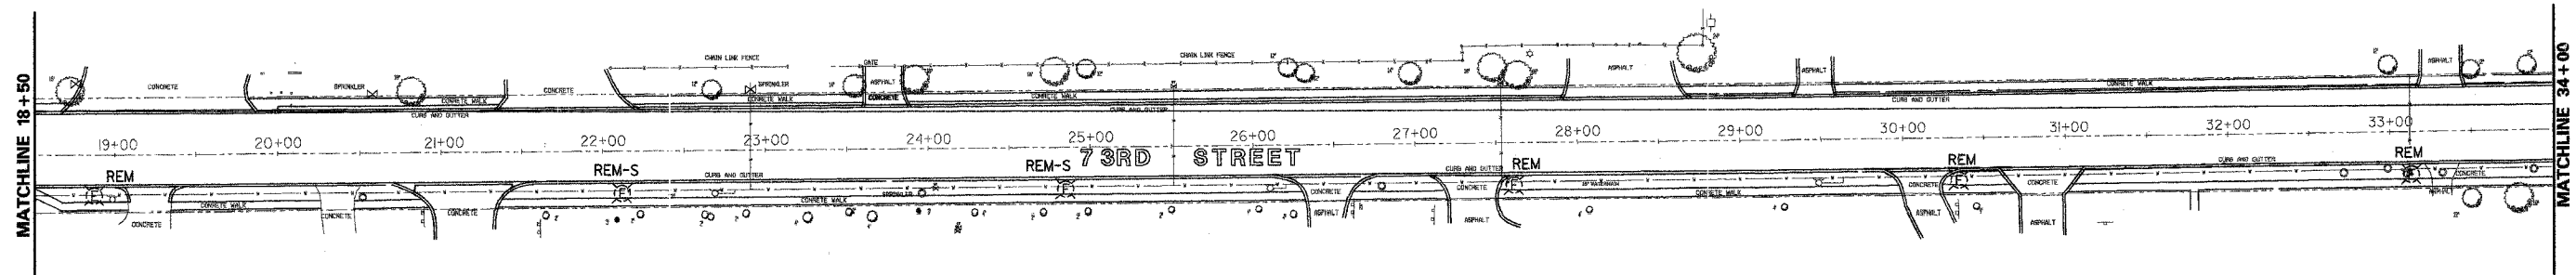

**TEMPORARY LIGHTING**  
 DURING PROPOSED ROADWAY LIGHTING INSTALLATION, THE CONTRACTOR SHALL MAINTAIN EXISTING ROADWAY LIGHTING AS TEMPORARY LIGHTING. THE EXISTING ROADWAY LIGHTING SYSTEMS WHICH ARE BEING REPLACED MUST REMAIN OPERATIONAL THROUGHOUT THE PROJECT AND/OR AS DIRECTED BY THE ENGINEER. NO LIGHTING CIRCUIT OR PORTION THEREOF SHALL BE REMOVED FROM NIGHTTIME OPERATION WITHOUT THE APPROVAL OF THE ENGINEER.

- EXISTING LIGHTING & ELECTRICAL SYSTEM**
- EXISTING ELECTRIC POWER 100 AMPERE-120V/240V, 1 PHASE, 3 WIRE.
  - EXISTING LIGHTING HAS 3 WIRE CIRCUITRY 2 PHASE WIRES AND GROUND.
  - EXISTING LUMINAIRE HAS PHOTOCELL CONTROL AND OPERATES ON 240 VOLT.
  - THE EXISTING LIGHTING SYSTEM SHALL REMAIN IN OPERATION EVERY NIGHT, DUSK TO DAWN.
  - THE CONTRACTOR SHALL VERIFY IN FIELD THE EXISTING LIGHTING SYSTEM AND PREPARE SCHEMATIC CIRCUIT SKETCH OF CIRCUITRY. THE CONTRACTOR SHALL SUBMIT TO THE ENGINEER ONE COPY OF SCHEMATIC CIRCUIT SKETCH.

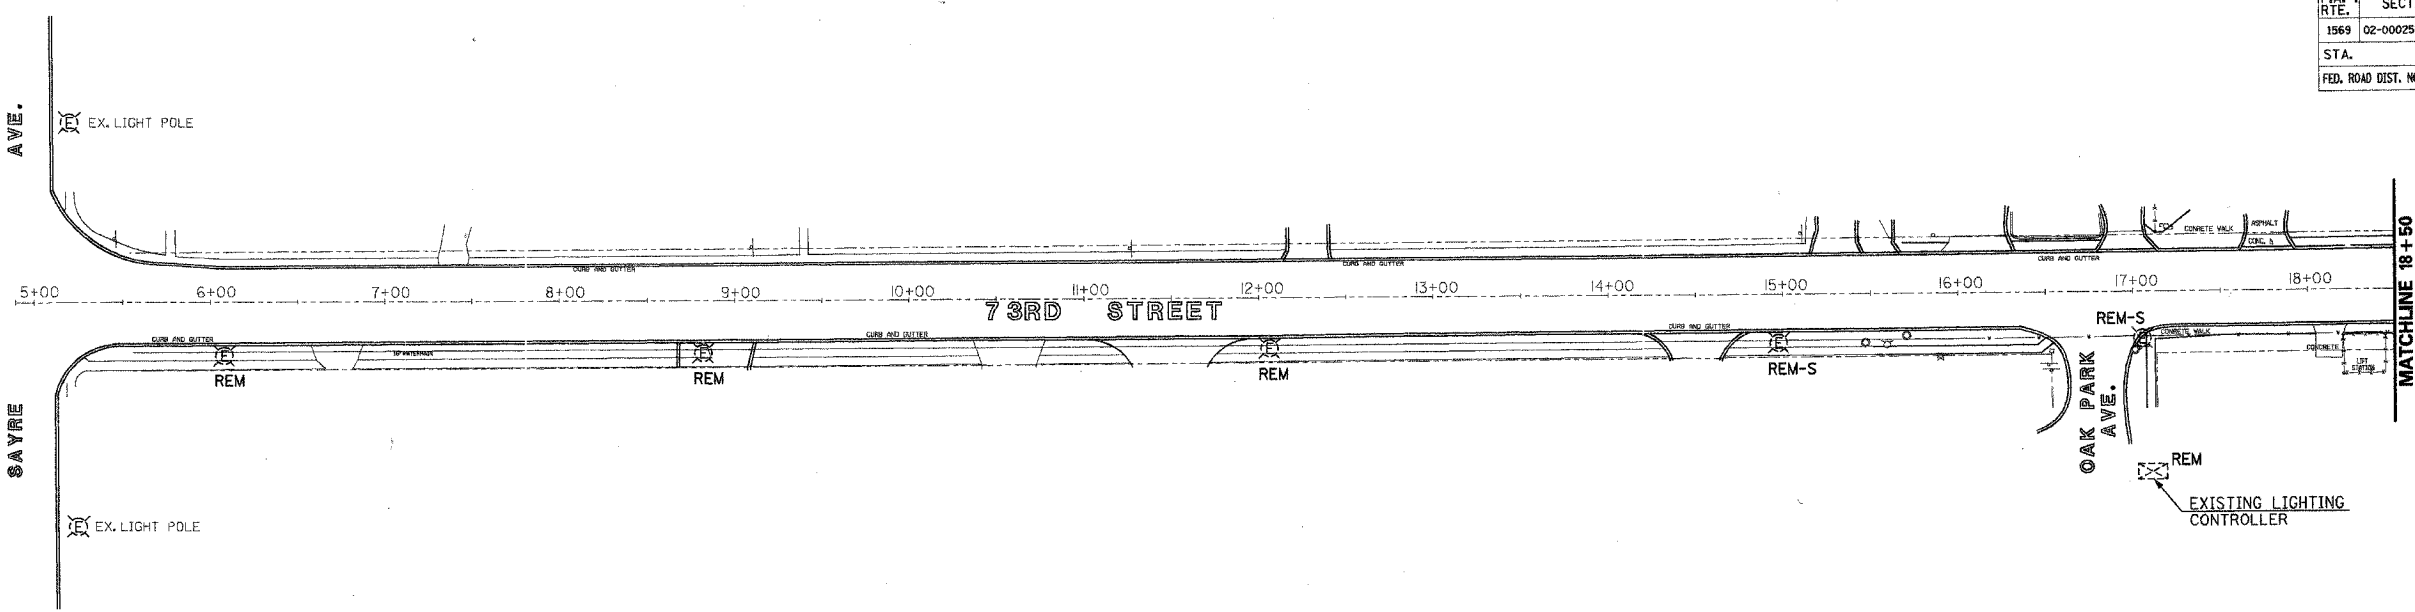

REVISION 05-28-05

**Sunjoy Inc.**  
 Area Lighting  
 212 TIMBERCREST DRIVE  
 SCHAMBURG, ILLINOIS  
 60193-1572

ILLINOIS DEPARTMENT OF TRANSPORTATION  
 73rd STREET (FAU 1569)  
 VILLAGE OF BEDFORD PARK

**EXISTING LIGHTING REMOVAL PLAN**  
 STA. 5+00 TO STA. 49+00

SCALE: 1"=50'  
 DATE: 02-20-05  
 DRAWN BY: HMO  
 CHECKED BY: JS

© Sunjoy projects\bedford\_park\c1 May 30, 2005 09:17:13