

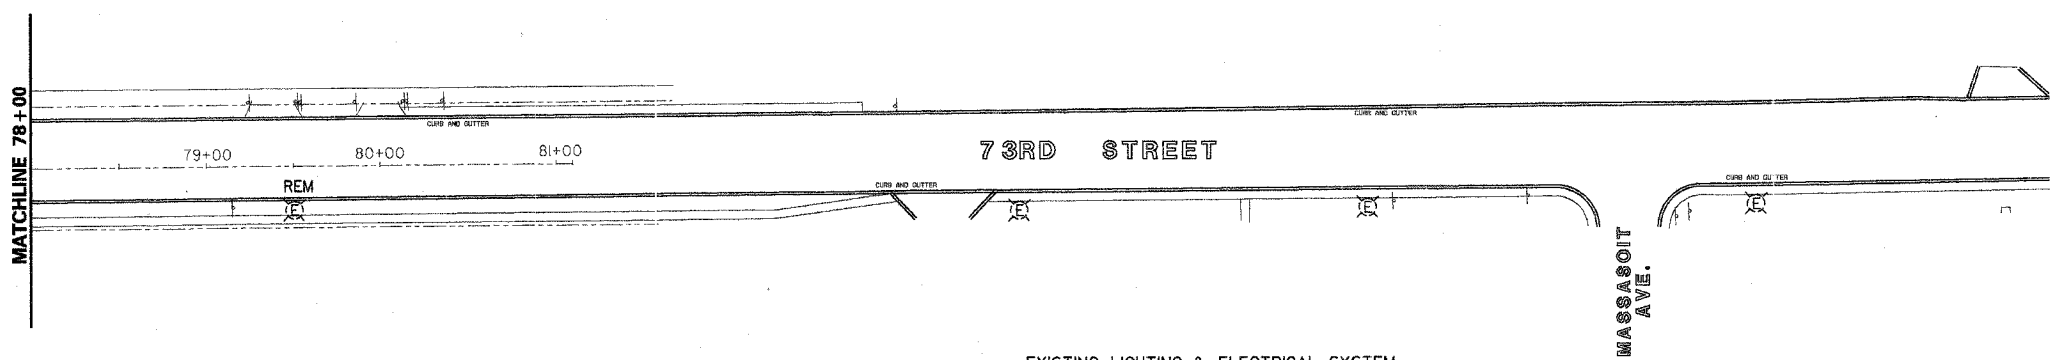


F.A. RTE.	SECTION	COUNTY	TOTAL SHEETS	SHEET NO.
1569	02-00025-00-LT	COOK	14	5
STA.		TO STA.		
FED. ROAD DIST. NO.		ILLINOIS FED. AID PROJECT		
CONTRACT NO. - 63711				

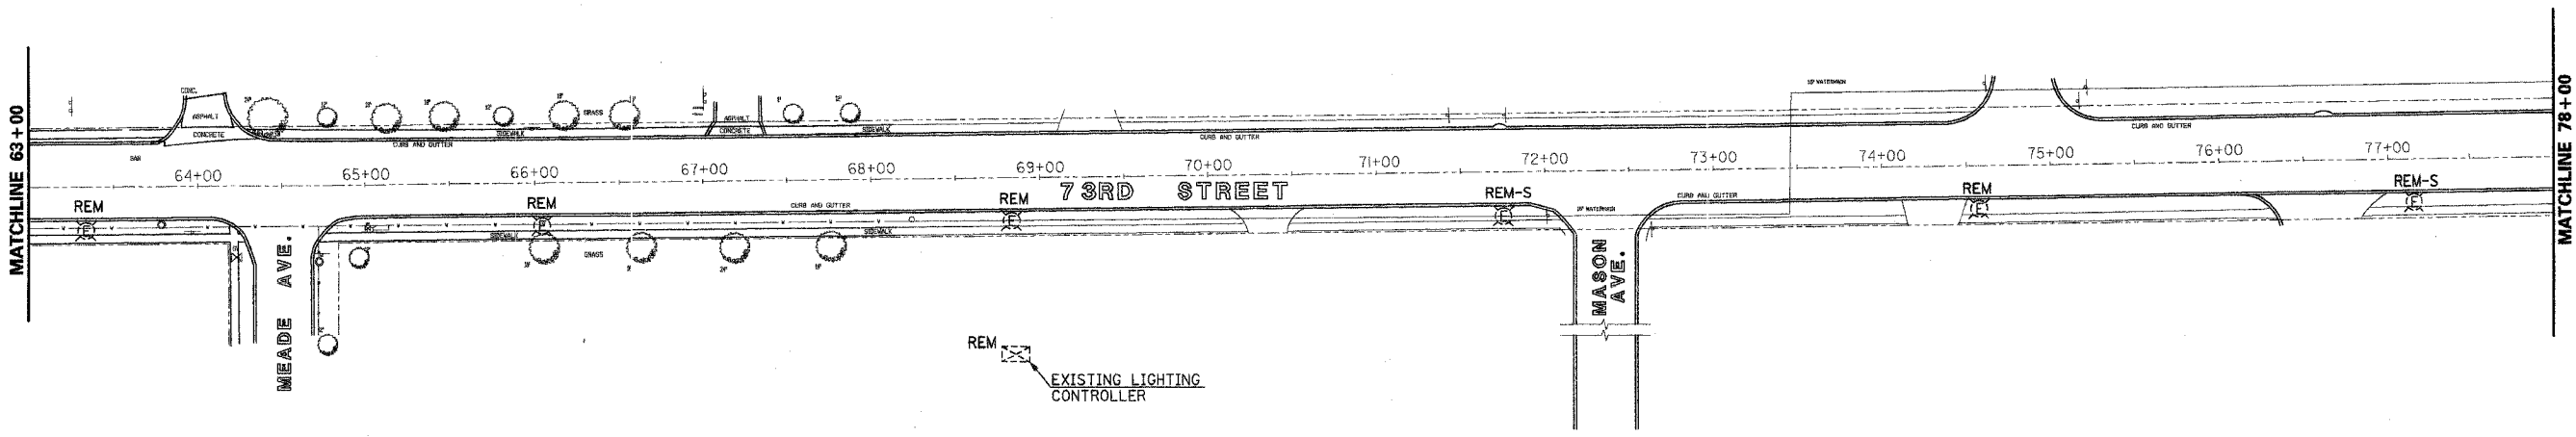

TEMPORARY LIGHTING
 DURING PROPOSED ROADWAY LIGHTING INSTALLATION, THE CONTRACTOR SHALL MAINTAIN EXISTING LIGHTING AS TEMPORARY LIGHTING. THE EXISTING ROADWAY LIGHTING SYSTEMS WHICH ARE BEING REPLACED MUST REMAIN OPERATIONAL THROUGHOUT THE PROJECT AND/OR AS DIRECTED BY THE ENGINEER. NO LIGHTING CIRCUIT OR PORTION THEREOF SHALL BE REMOVED FROM NIGHTTIME OPERATION WITHOUT THE APPROVAL OF THE ENGINEER.

- EXISTING LIGHTING & ELECTRICAL SYSTEM**
- EXISTING ELECTRIC POWER 100 AMPERE-120V/240V, 1PHASE, 3 WIRE.
 - EXISTING LIGHTING HAS 3 WIRE CIRCUITRY 2 PHASE WIRES AND GROUND.
 - EXISTING LUMINAIRE HAS PHOTOCCELL CONTROL AND OPERATES ON 240 VOLT.
 - THE EXISTING LIGHTING SYSTEM SHALL REMAIN IN OPERATION EVERY NIGHT, DUSK TO DAWN.
 - THE CONTRACTOR SHALL VERIFY IN FIELD THE EXISTING LIGHTING SYSTEM AND PREPARE SCHEMATIC CIRCUIT SKETCH OF CIRCUITRY. THE CONTRACTOR SHALL SUBMIT TO THE ENGINEER ONE COPY OF SCHEMATIC CIRCUIT SKETCH.

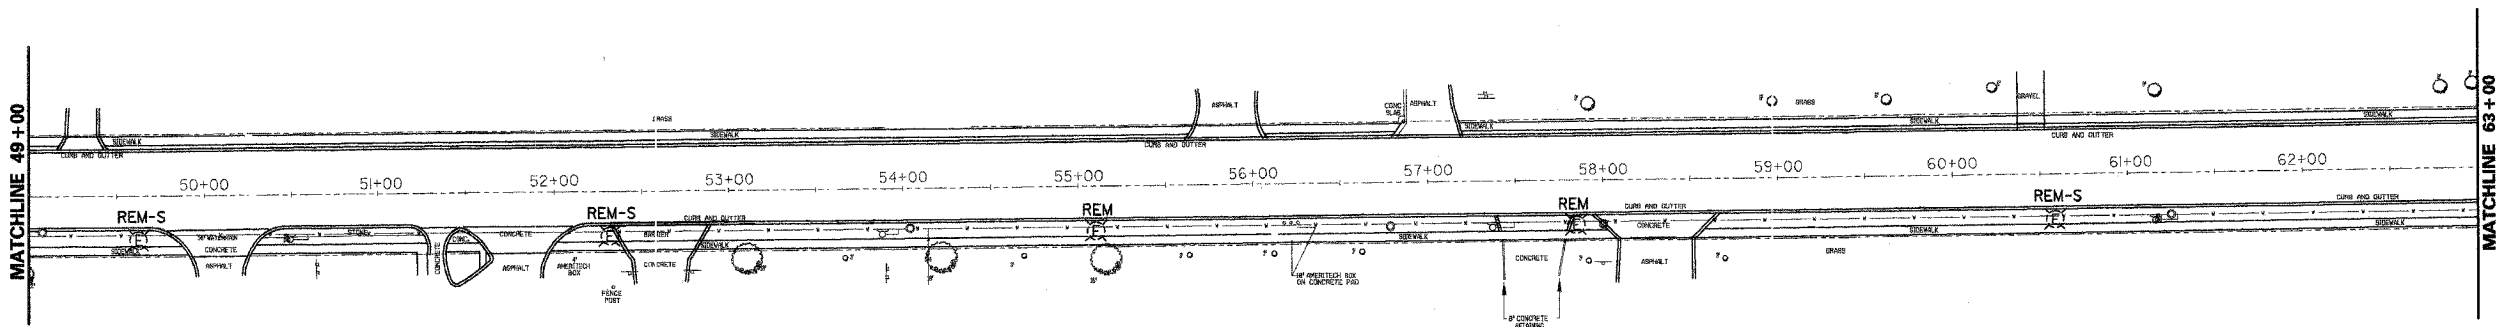

Sunjoy Inc.
Area Lighting
 212 TIMBERCREST DRIVE
 SCHAMBURG, ILLINOIS
 60193-1572

ILLINOIS DEPARTMENT OF TRANSPORTATION
 73rd STREET (FAU 1569)
 VILLAGE OF BEDFORD PARK

EXISTING LIGHTING REMOVAL PLAN
STA. 49+00 TO STA. 81+00

SCALE: 1"=50'
 DATE: 02-20-05

DRAWN BY: HMO
 CHECKED BY: JS

REVISION 05-28-05

C:\sunjoy\projects\bedford_park\1 May 30, 2005 09:22:48