


ROUTE NO.	SECTION	COUNTY	SHEET NO.	TOTAL SHEETS
C.H. 14	99-00076-11-BR	LAKE	66	15
FED. ROAD DIST. NO.		ILL. ROAD DIST. NO.	FED. AID PROJECT-	

CONTRACT NO: 83763

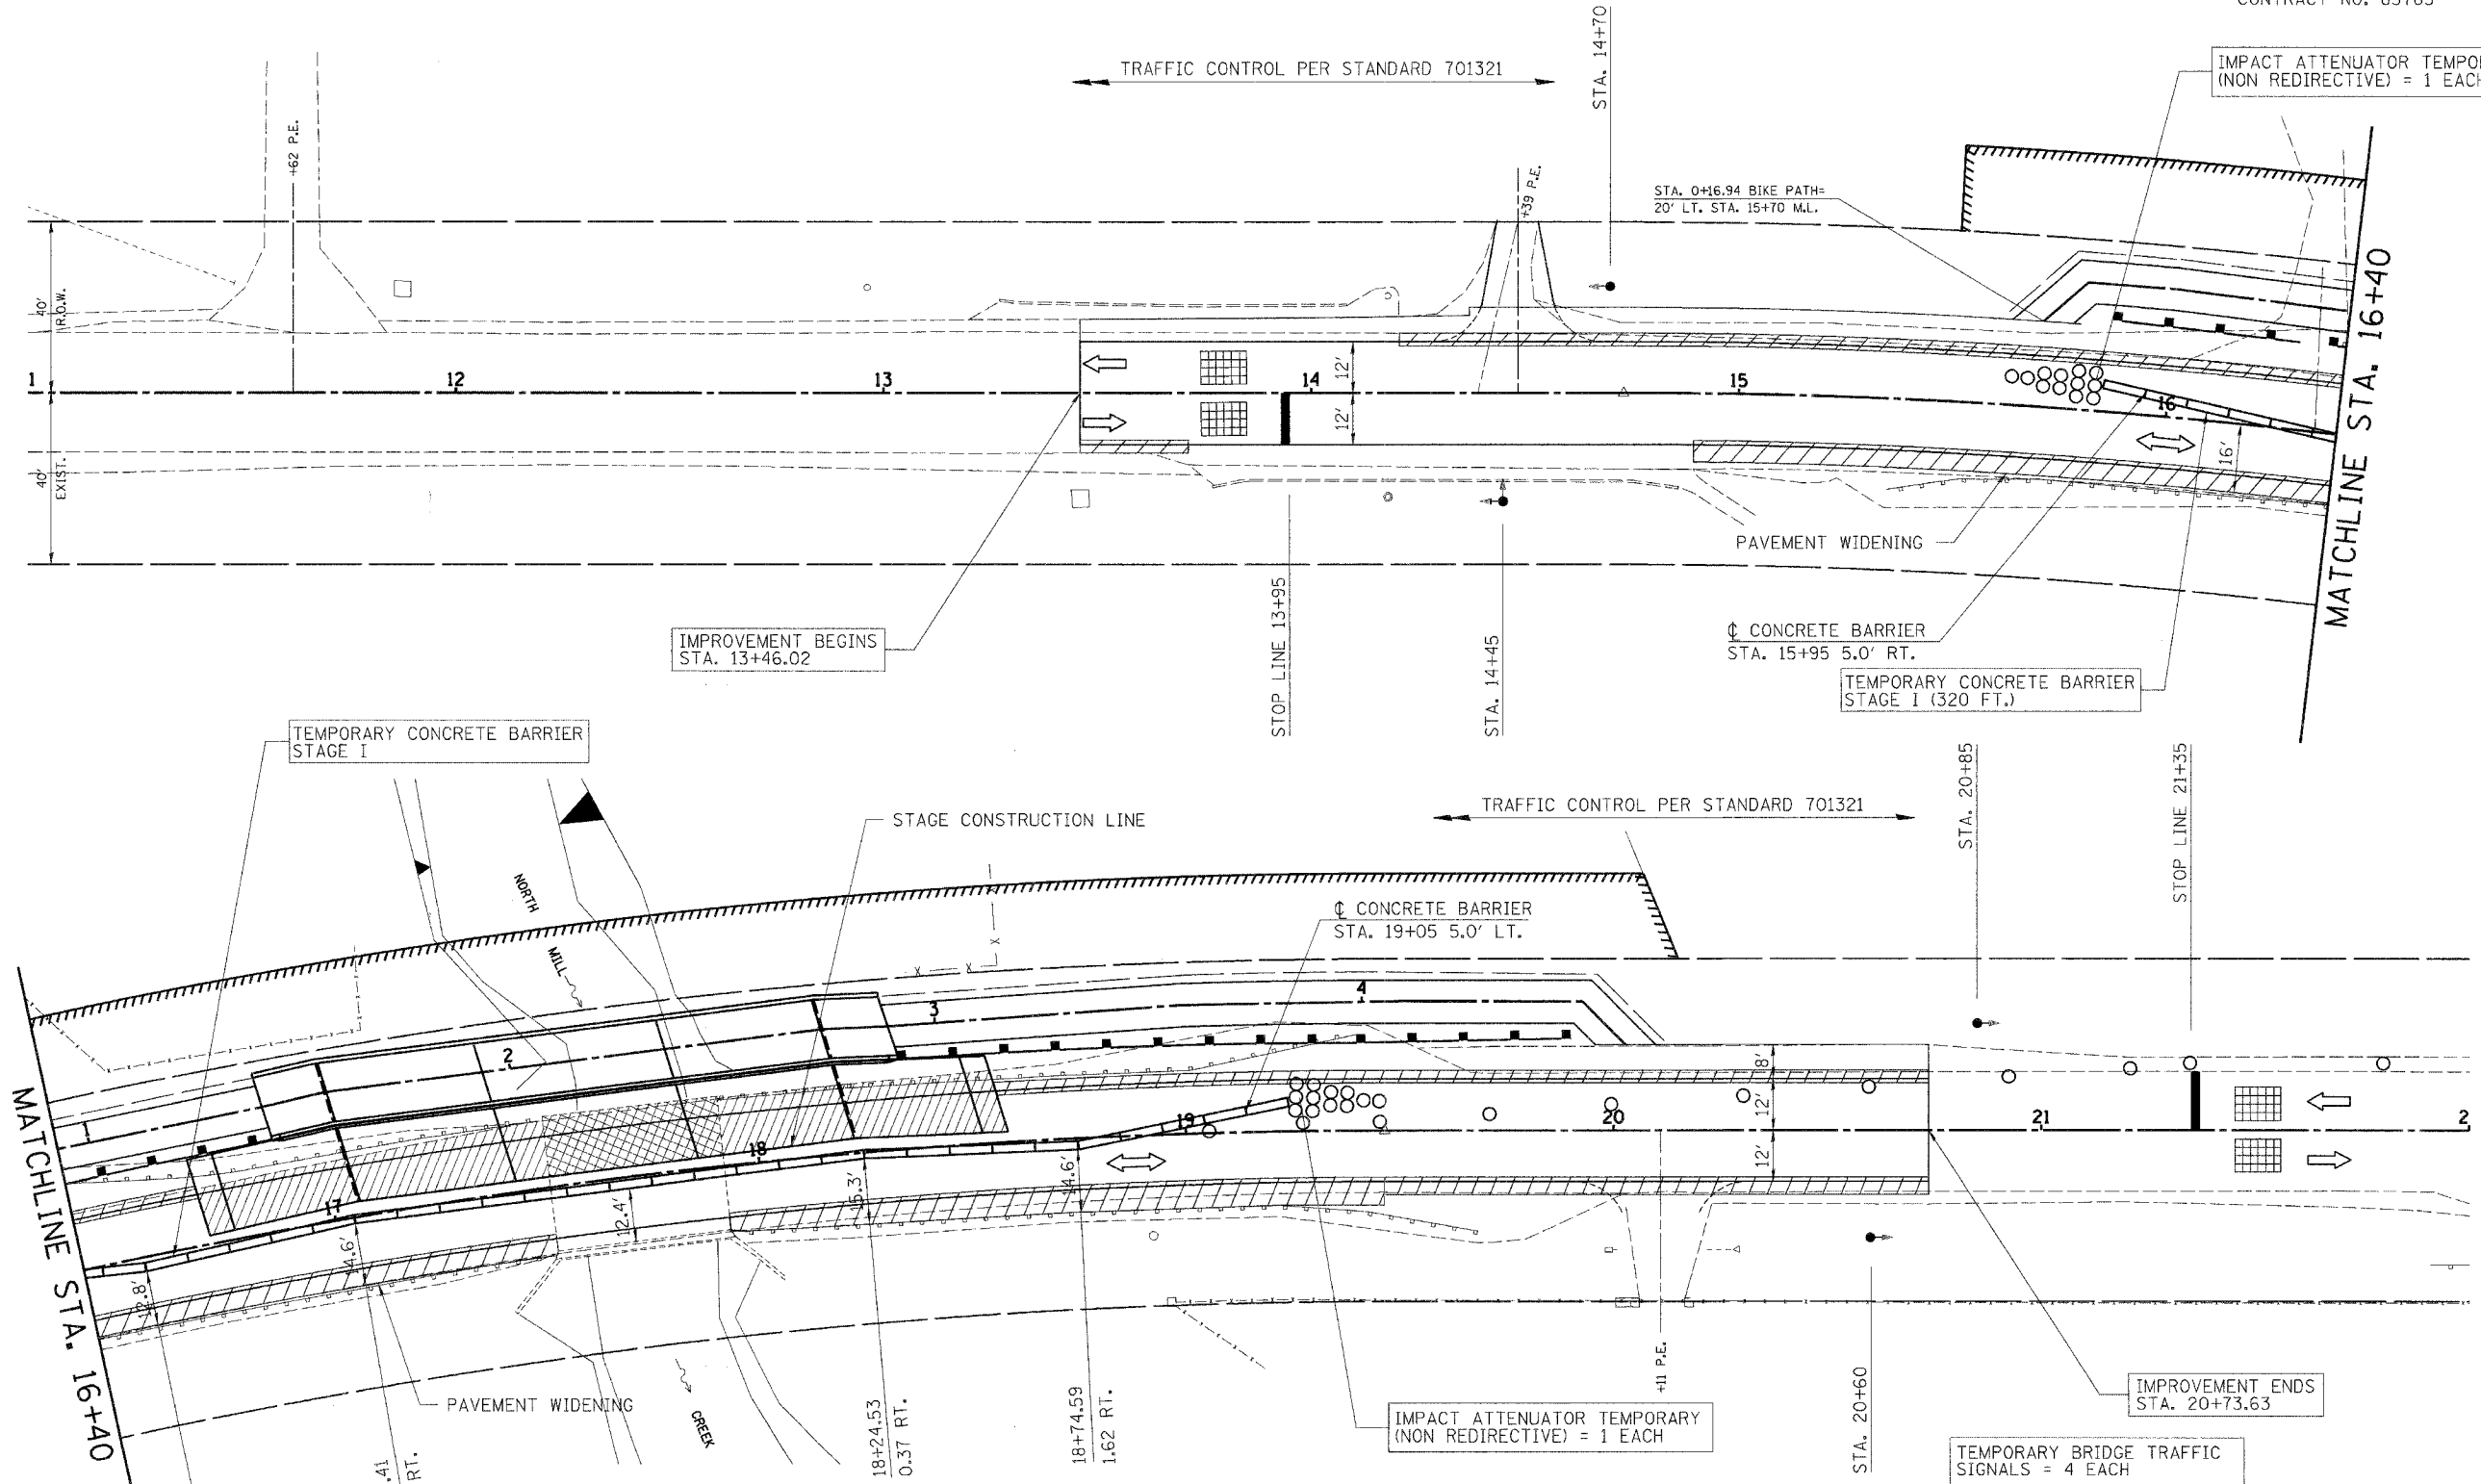

LEGEND

	DETECTOR ZONE		DRUM
	BRIDGE REMOVAL		TRAFFIC SIGNAL
	PAVEMENT REMOVAL		
	BITUMINOUS WIDENING		

**HLR**  
Rice, Berry and Associates  
A Division of Hampton, Lenzini and Renwick, Inc.  
Civil & Structural Engineers  
801 S. Durkin Drive  
Springfield, Illinois 62704  
217-546-3400  
P.O. BOX 1036  
DuQuoin, Illinois 62832  
618-790-4637  
Account Number 12-07-0043-1  
Date: 05/23/05  
DESIGNED: L.F.S. CHECKED: S.W.M. DRAWN: D.T.M.

**MAINTENANCE OF TRAFFIC  
STAGE 1**  
SECTION 99-00076-11-BR  
C.H. 14 / MILLBURN ROAD  
LAKE COUNTY