


ROUTE NO.	SECTION	COUNTY	TOTAL SHEETS	SHEET
C.H. 14	99-00076-11-BR	LAKE	66	27
FED. ROAD DIST. NO.	ILLINOIS	FED. AID PROJECT		

CONTRACT NO: 83763

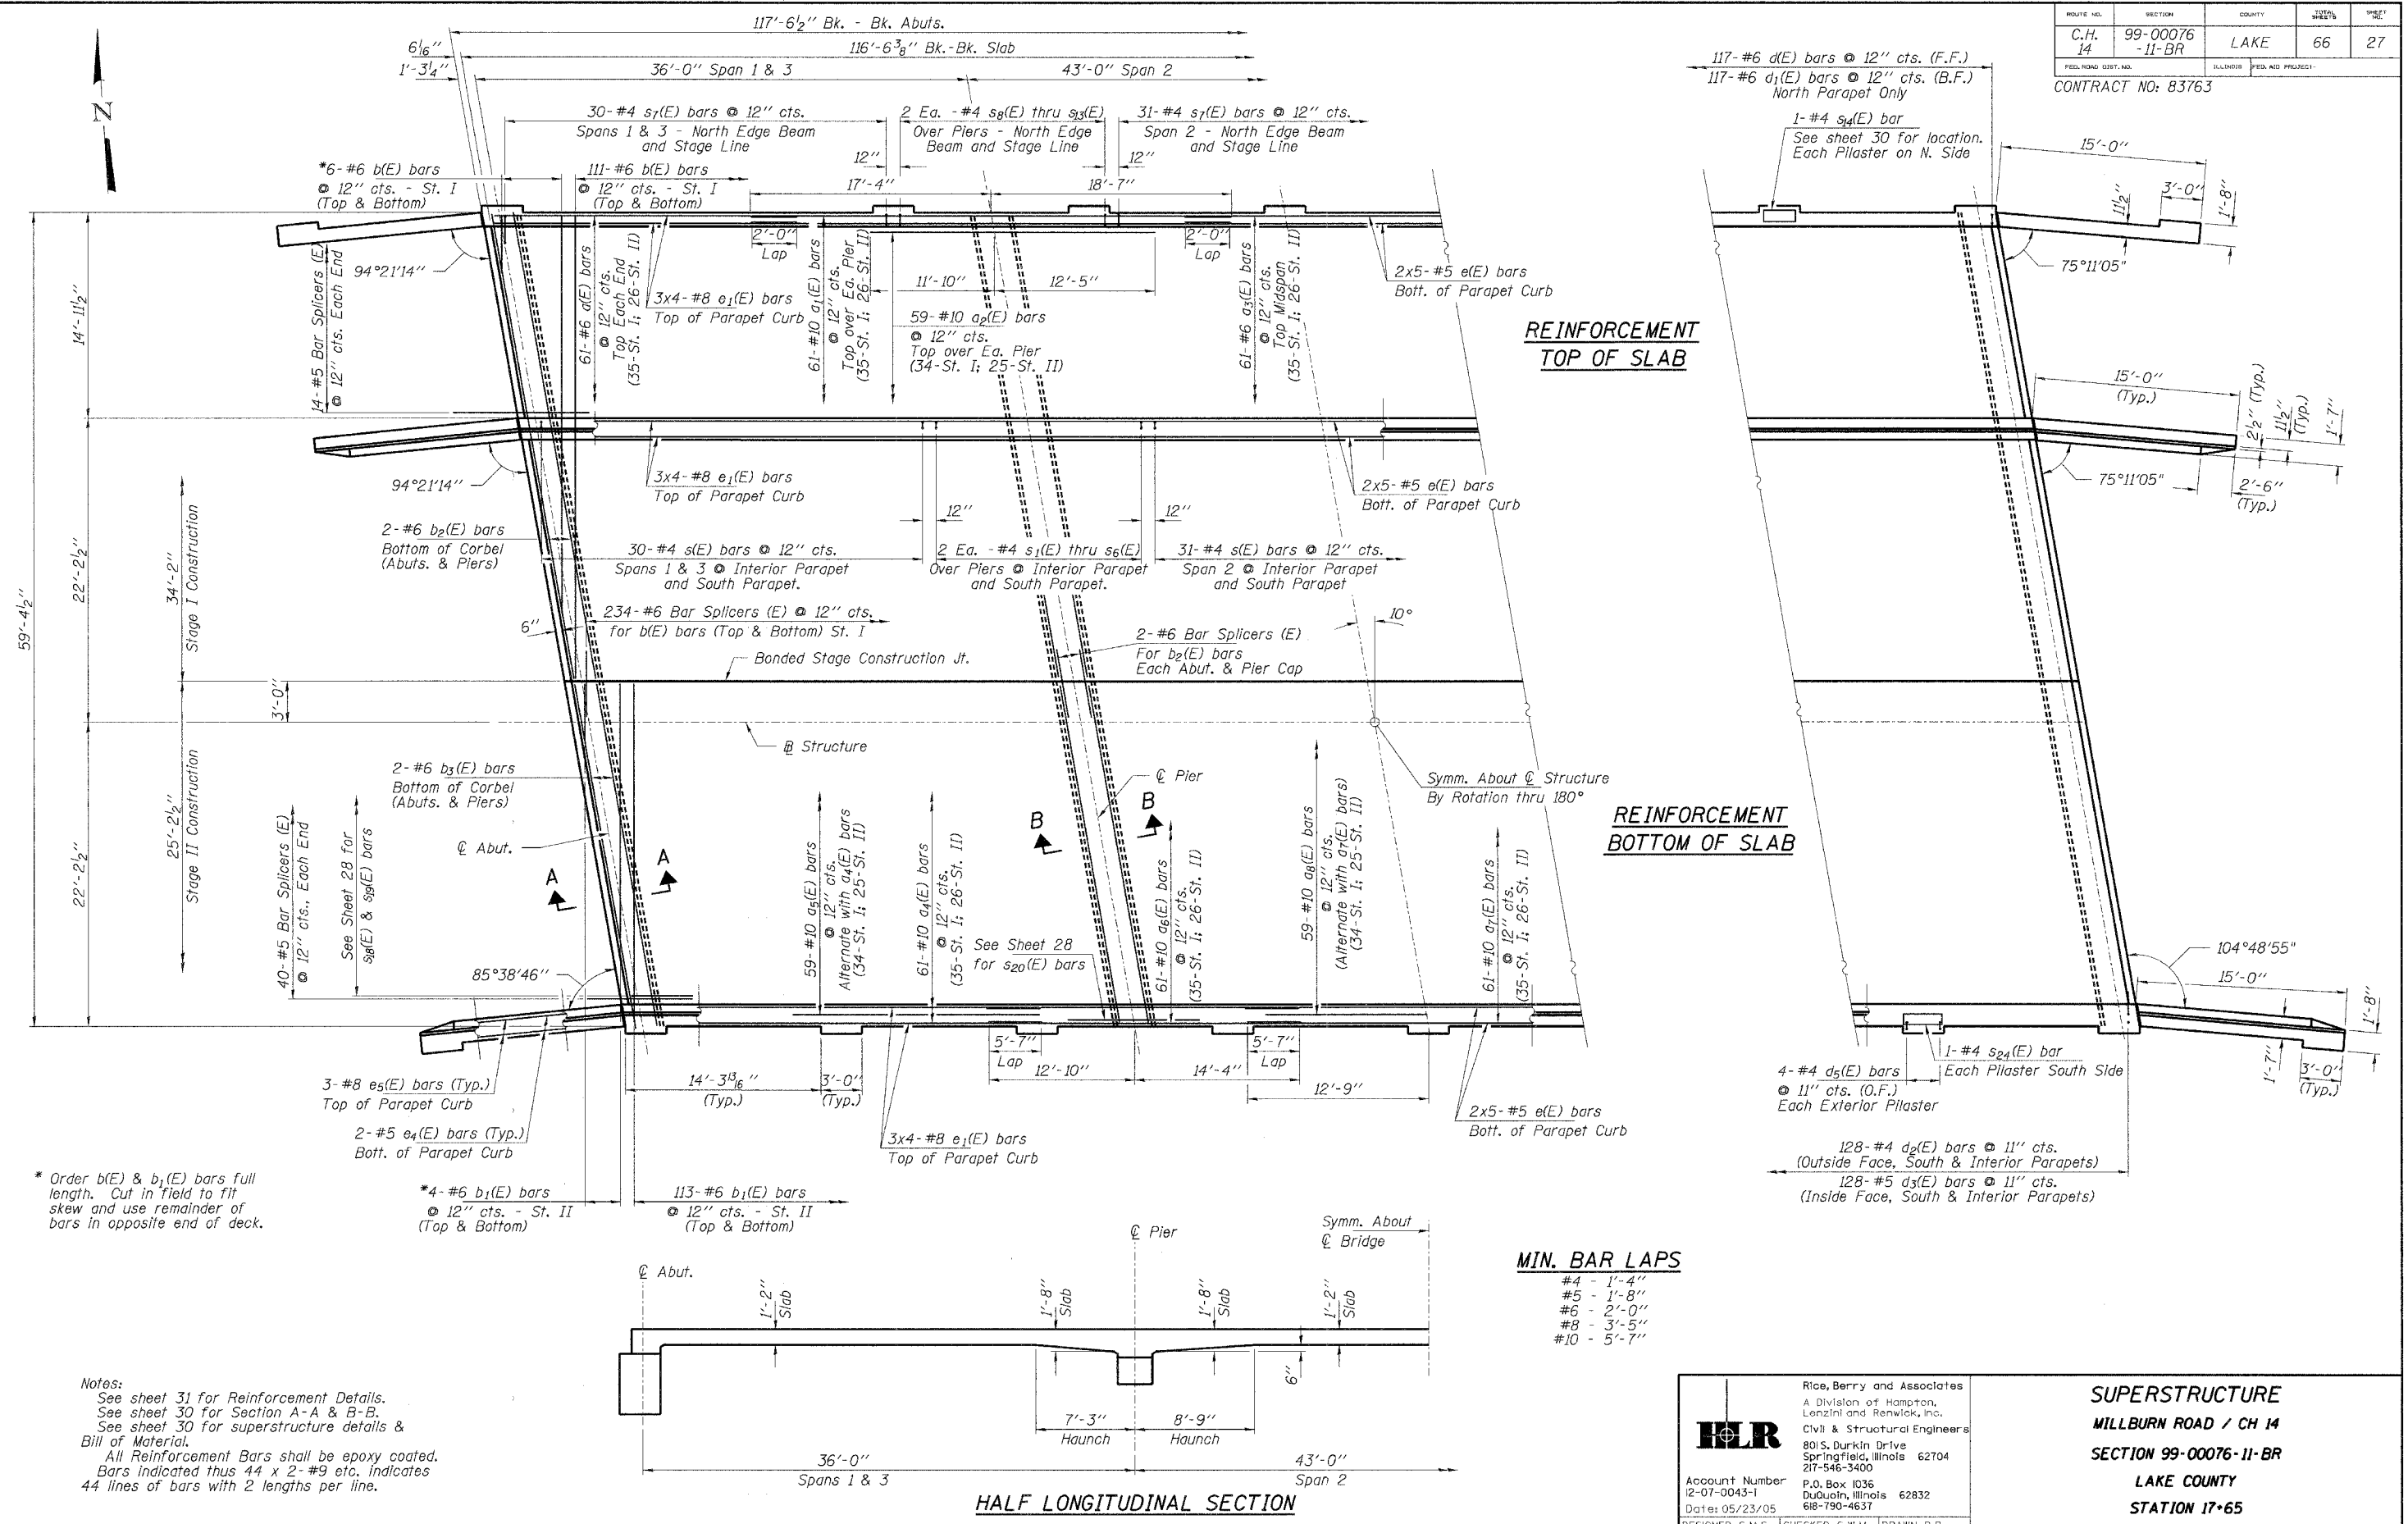

**HLR**  
 Rice, Berry and Associates  
 A Division of Hampton, Lenzini and Renwick, Inc.  
 Civil & Structural Engineers  
 80 S. Durkin Drive  
 Springfield, Illinois 62704  
 217-546-3400  
 P.O. Box 1036  
 DuQuoin, Illinois 62832  
 618-790-4637  
 Account Number 12-07-0043-1  
 Date: 05/23/05  
 DESIGNED: S.M.S. CHECKED: S.W.M. DRAWN: D.B.

**SUPERSTRUCTURE**  
**MILLBURN ROAD / CH 14**  
**SECTION 99-00076-11-BR**  
**LAKE COUNTY**  
**STATION 17+65**

**HALF LONGITUDINAL SECTION**