



ROUTE NO.	SECTION	COUNTY	TOTAL SHEETS	SHEET
C.H. 14	99-00076-11-BR	LAKE	66	29
FED. ROAD DIST. NO.		ILLINOIS	FED. AID PROJECT-	


CONTRACT NO: 83763

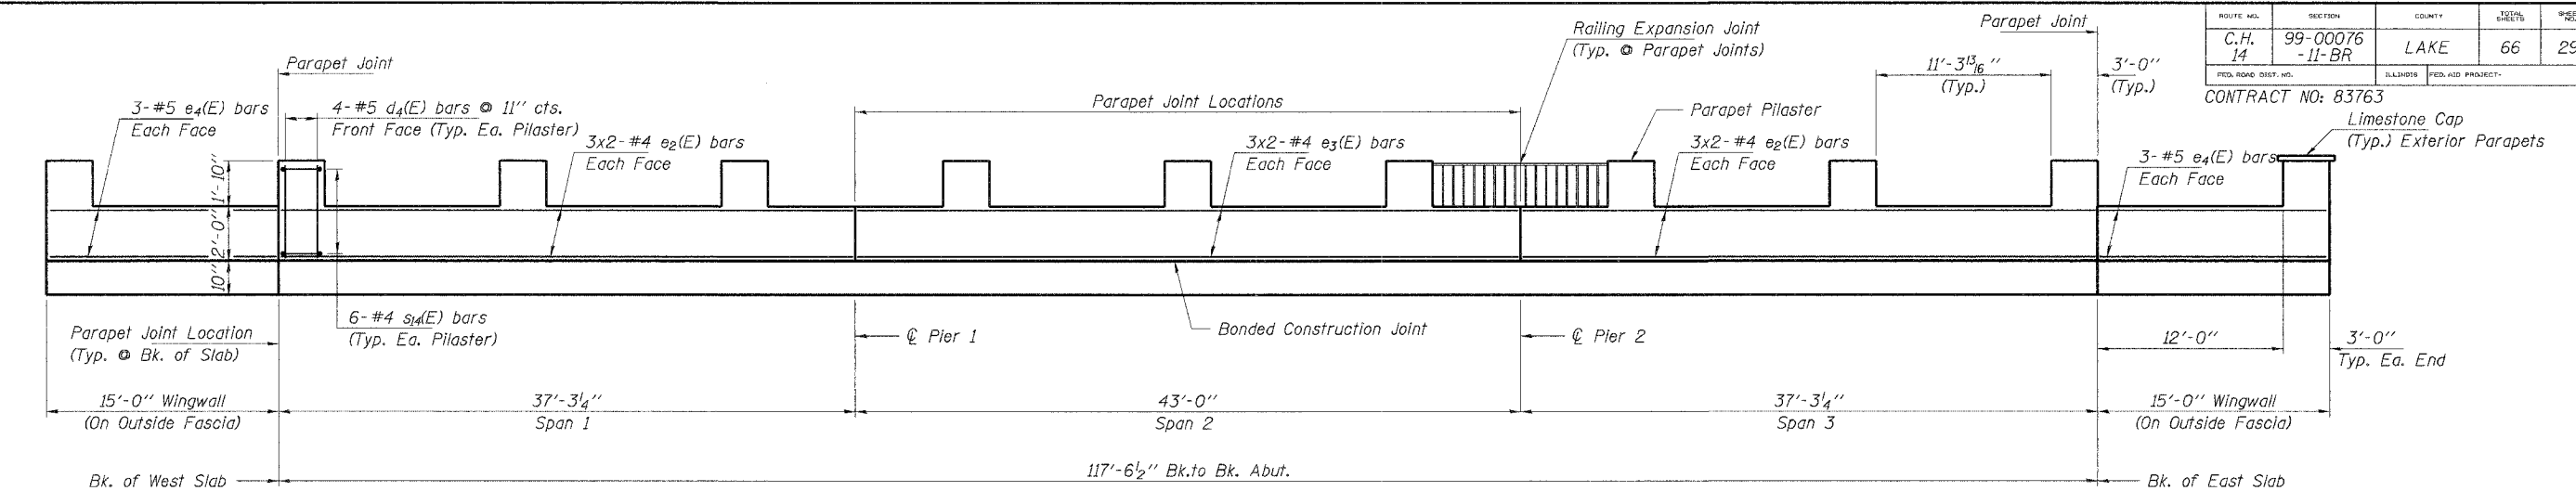

INSIDE ELEVATION OF NORTH PARAPET
(Looking North)

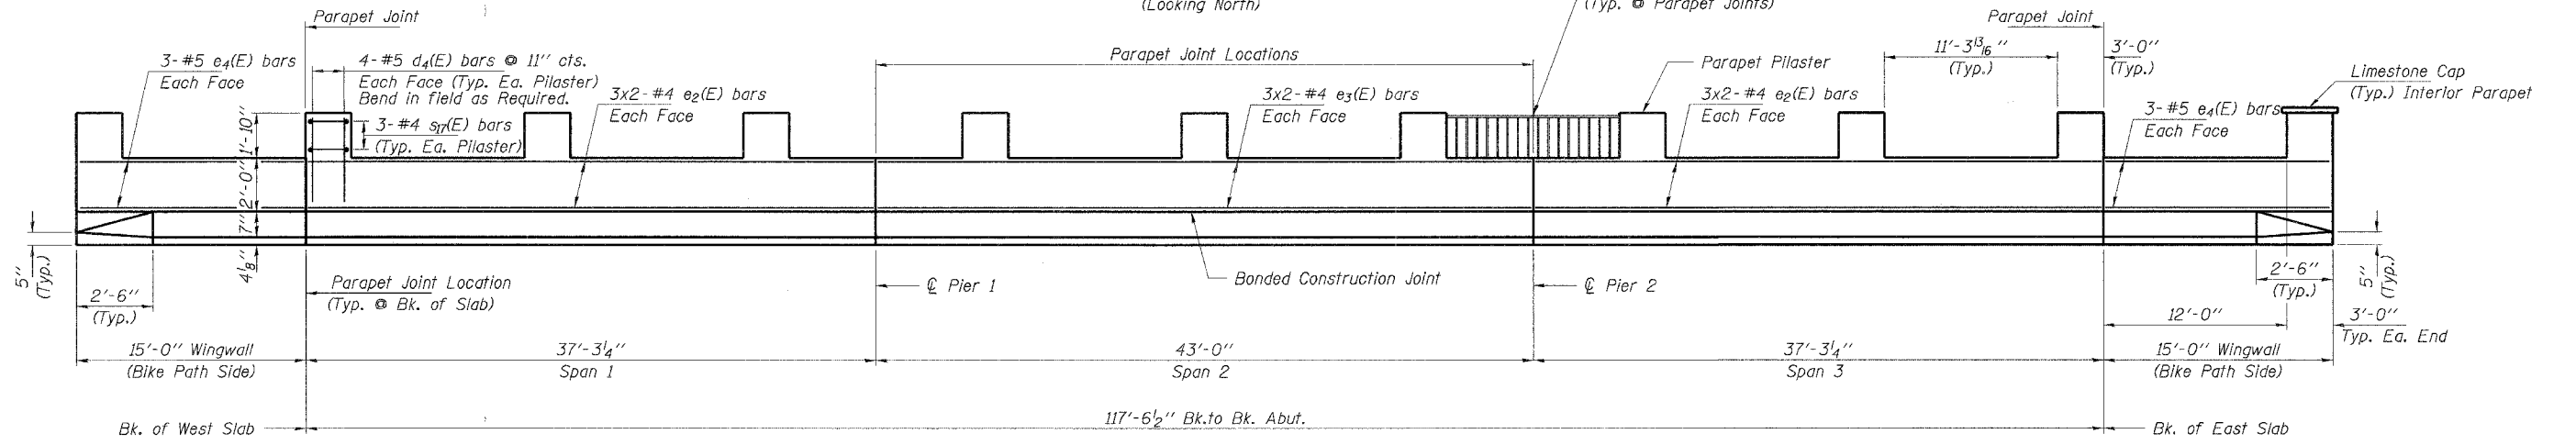

INSIDE ELEVATION OF CENTER PARAPET
(Looking North)

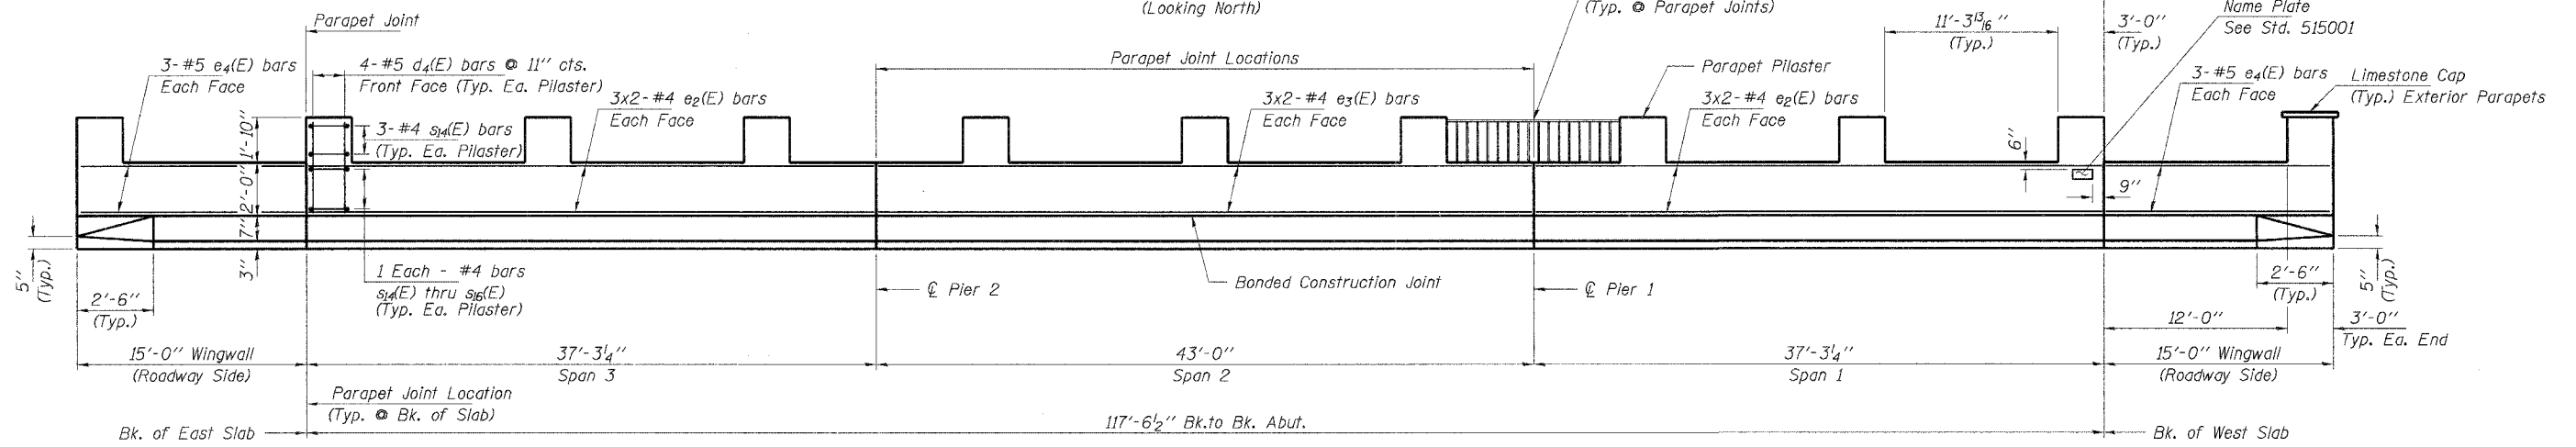

INSIDE ELEVATION OF SOUTH PARAPET
(Looking South)

Notes: Base of wingwall parapets may be poured with substructure. See sheet 32 for Railing and Limestone Cap details.

MIN. BAR LAP
#4 - 1'-4"

	Rice, Berry and Associates A Division of Hampton, Lenzini and Renwick, Inc. Civil & Structural Engineers 801 S. Durkin Drive Springfield, Illinois 62704 217-546-3400	SUPERSTRUCTURE DETAILS MILLBURN ROAD / CH 14 SECTION 99-00076-11-BR LAKE COUNTY STATION 17+65
	Account Number 12-07-0043-1 Date: 05/23/05 DESIGNED: S.M.S. CHECKED: S.W.M. DRAWN: D.B.	