


C.H.	SECTION	COUNTY	TOTAL SHEETS	SHEET NO.
14	99-00076-11-BR	LAKE	66	46
STA.		TO STA.		
FED. ROAD DIST. NO.		ILLINOIS FED. AID PROJECT		
CONTRACT NO. 83763				
65	70	75		

BY	DATE

FINAL SURVEY	PLOTTED	DATE	AREAS CHECKED

BY	DATE

ORIGINAL SURVEY	PLOTTED	DATE	AREAS CHECKED

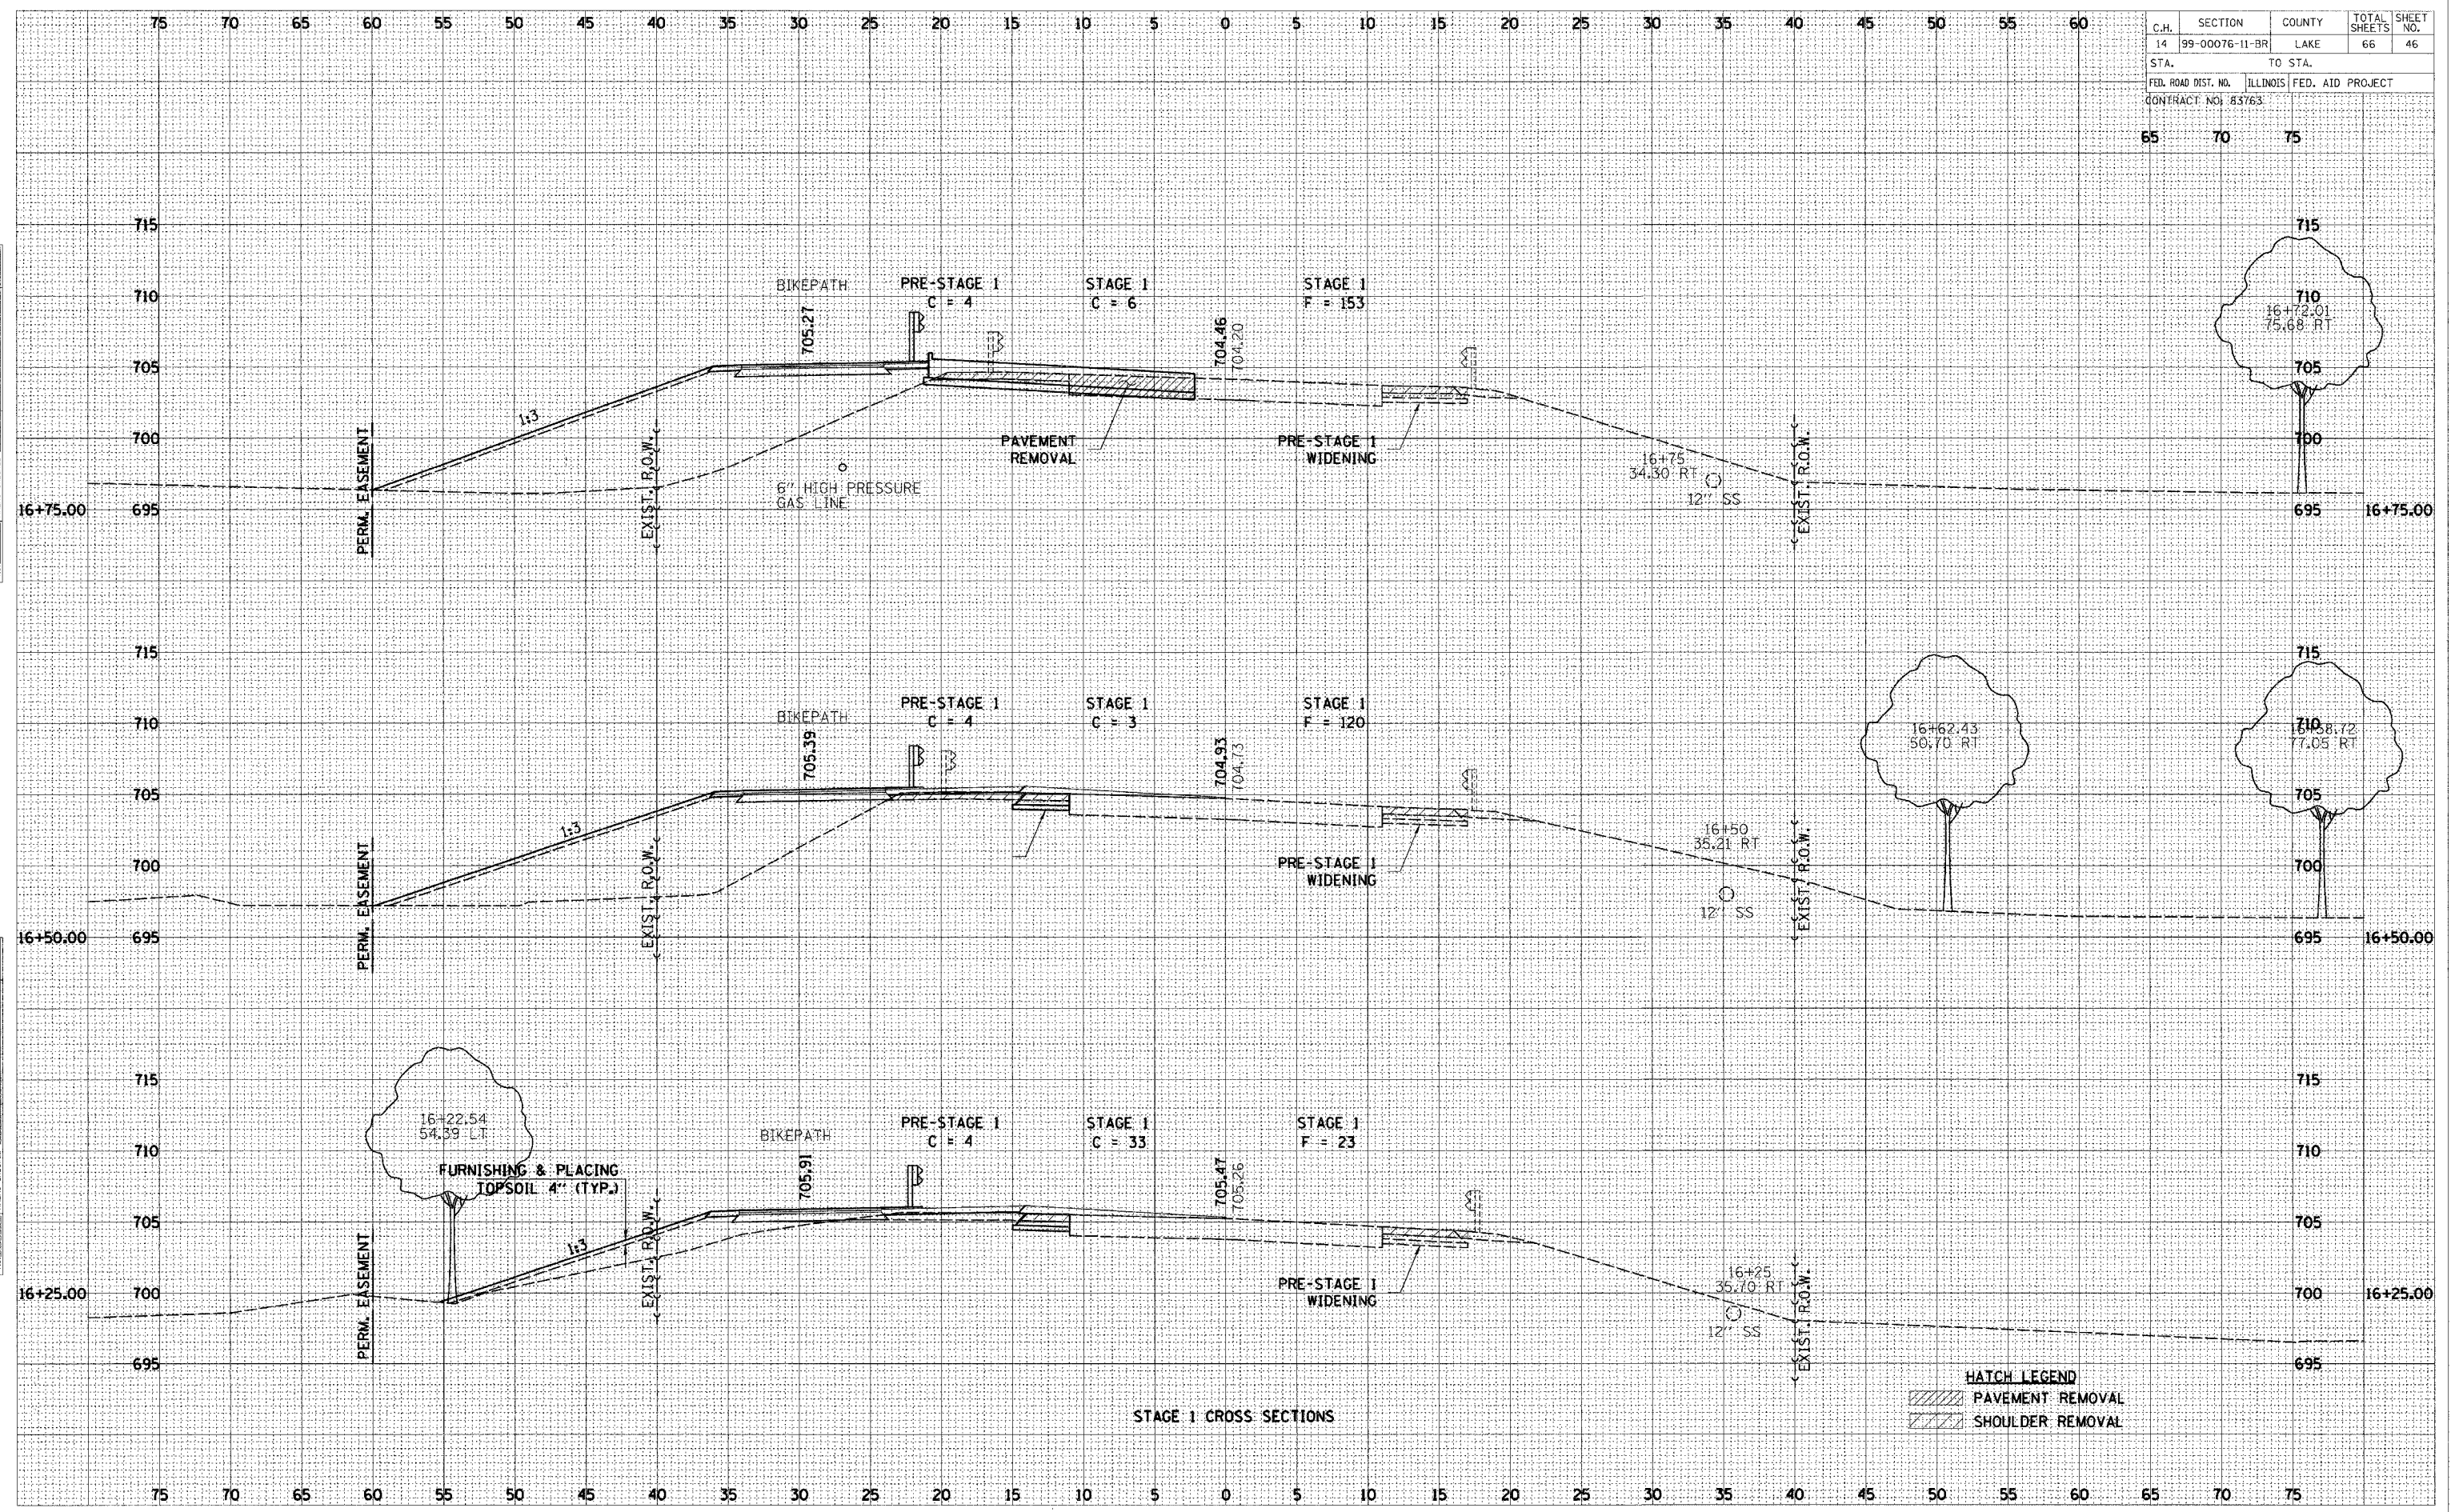

HATCH LEGEND

	PAVEMENT REMOVAL
	SHOULDER REMOVAL

STAGE 1 CROSS SECTIONS