


C.H.	SECTION	COUNTY	TOTAL SHEETS	SHEET NO.
14	99-00076-11-BR	LAKE	66	47
STA.		TO STA.		
FED. ROAD DIST. NO.		ILLINOIS FED. AID PROJECT		
CONTRACT NO. 83763				
65	70	75		

DATE	BY
DATE	BY
DATE	BY
DATE	BY
DATE	BY

DATE	BY
DATE	BY
DATE	BY
DATE	BY
DATE	BY

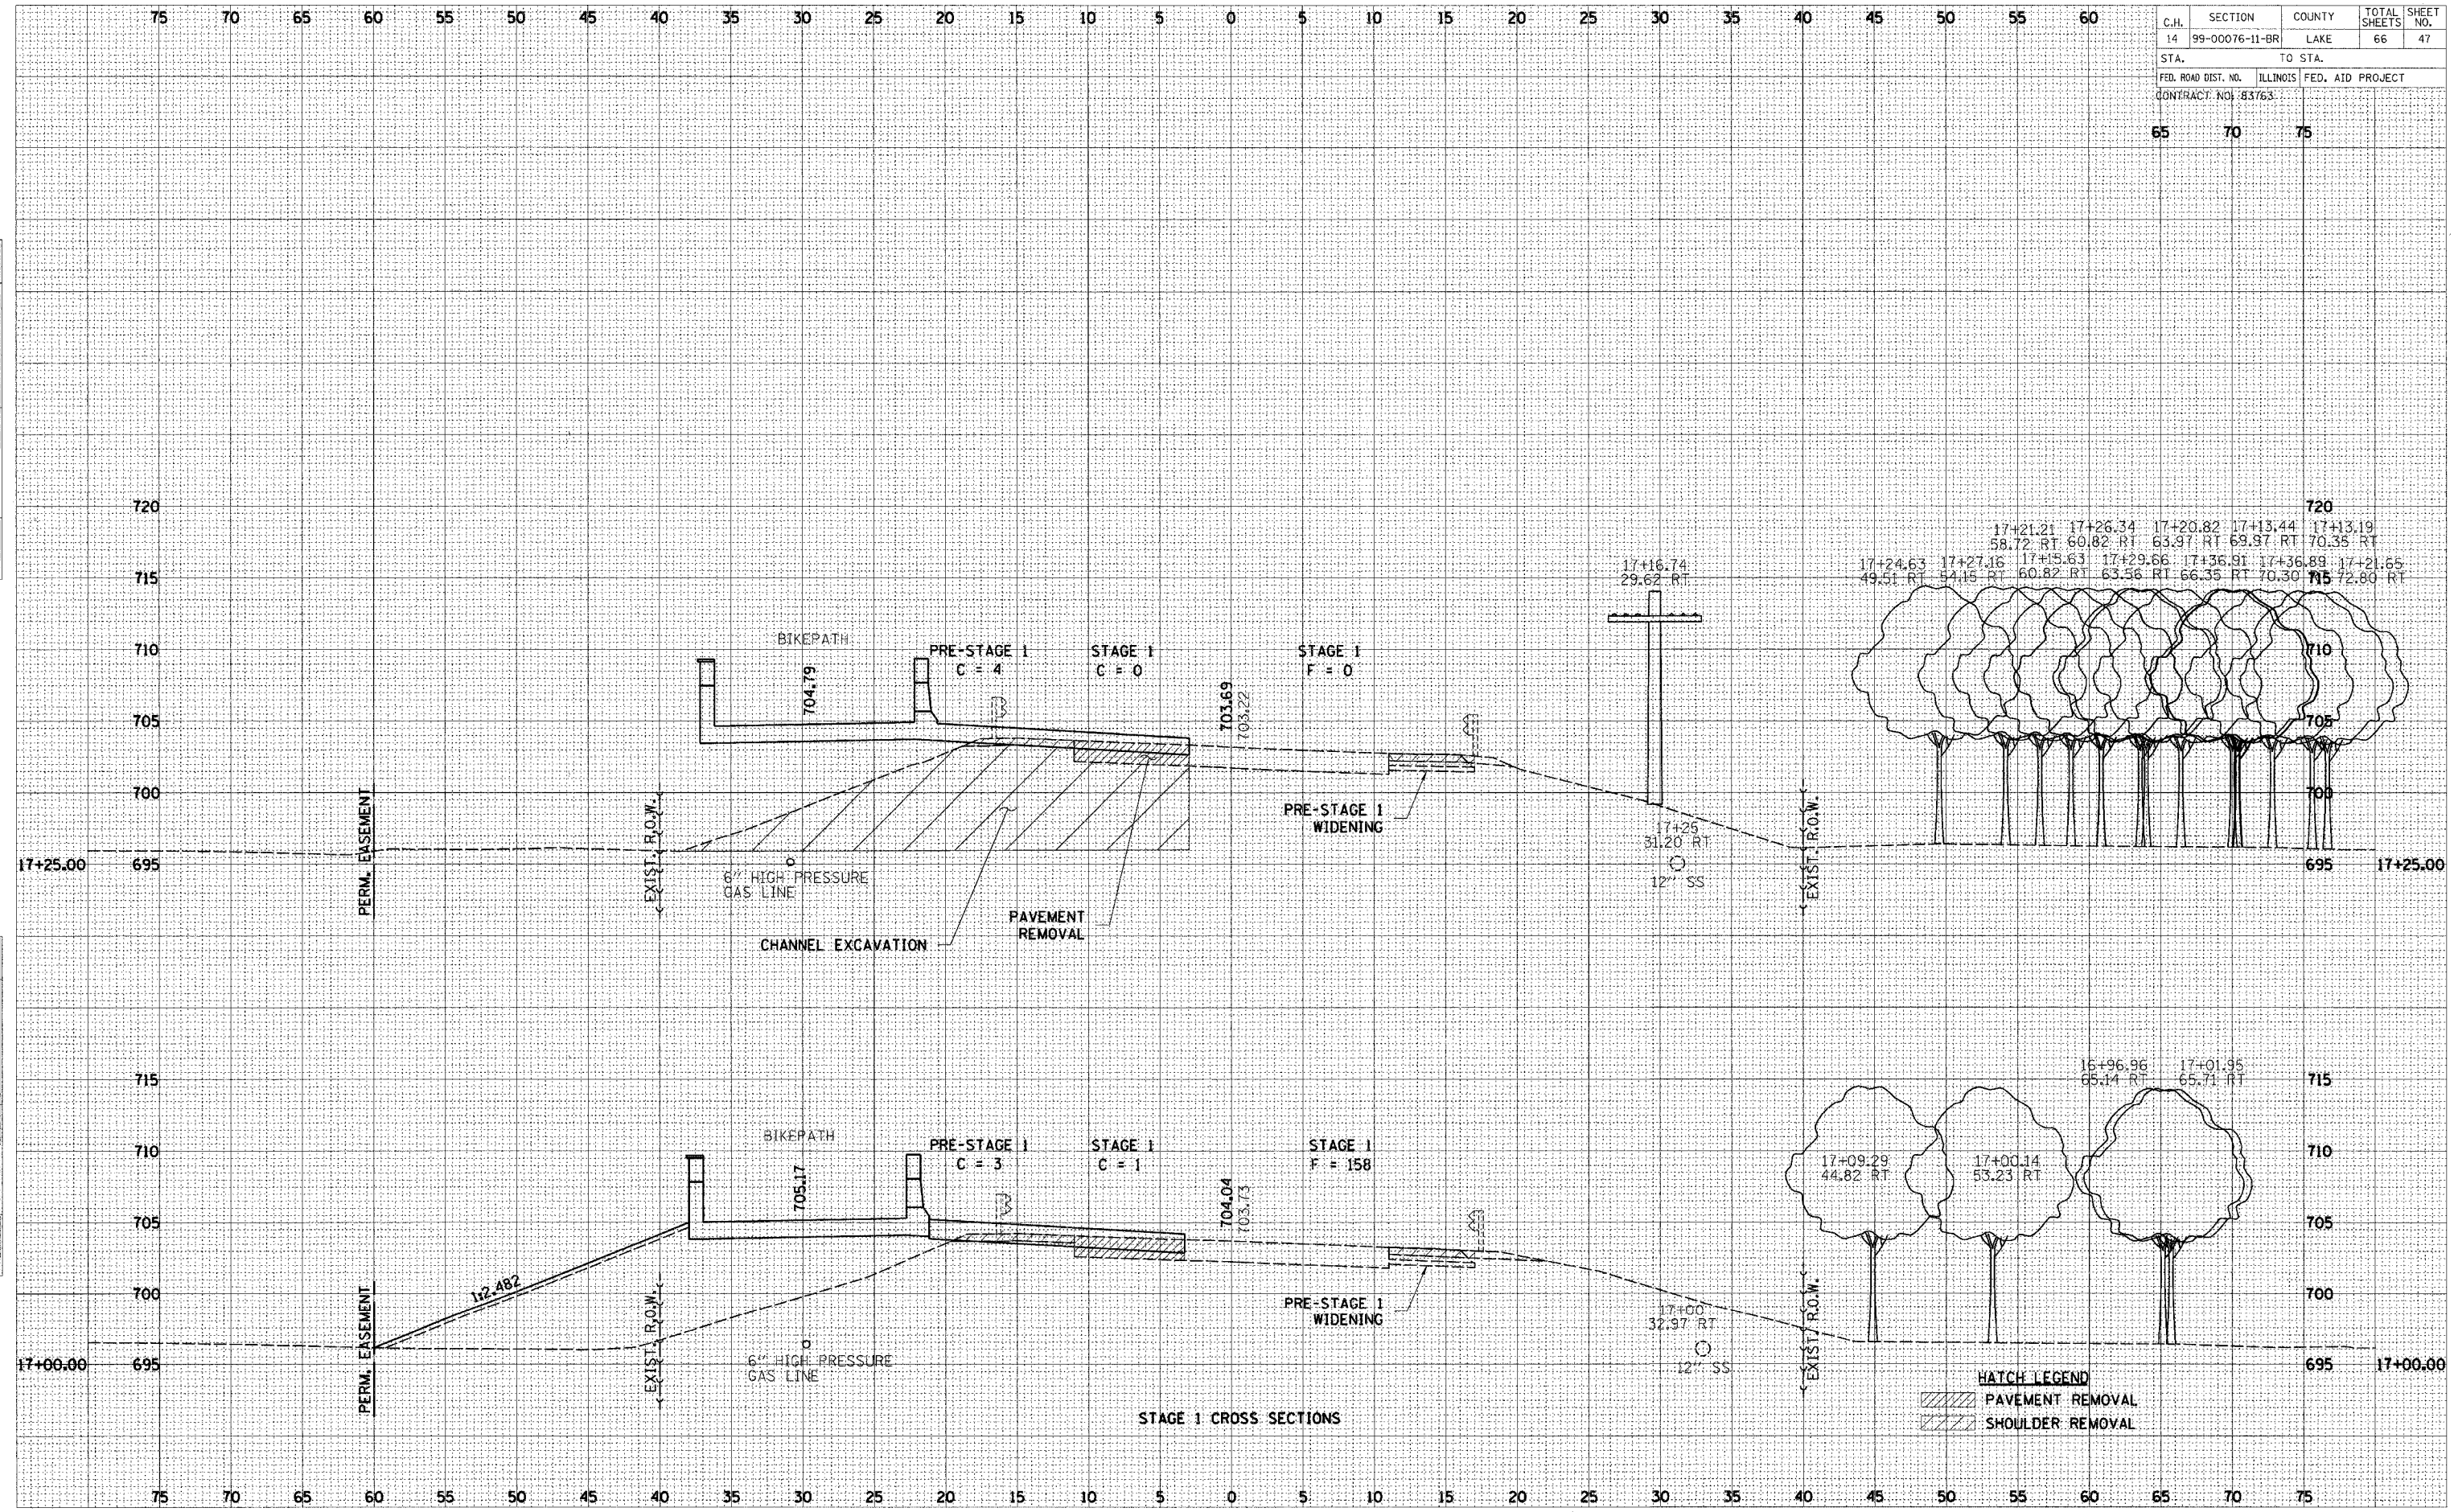

HATCH LEGEND

	PAVEMENT REMOVAL
	SHOULDER REMOVAL