


C.H.	SECTION	COUNTY	TOTAL SHEETS	SHEET NO.
14	99-00076-11-BR	LAKE	66	59
STA.		TO STA.		
FED. ROAD DIST. NO.		ILLINOIS FED. AID PROJECT		
CONTRACT NO: 83763				
65	70	75		

DATE: _____
 BY: _____
 SURVEYED _____
 PLOTTED _____
 NOTE BOOK _____
 AREAS CHECKED _____

DATE: _____
 BY: _____
 SURVEYED _____
 PLOTTED _____
 NOTE BOOK _____
 AREAS CHECKED _____

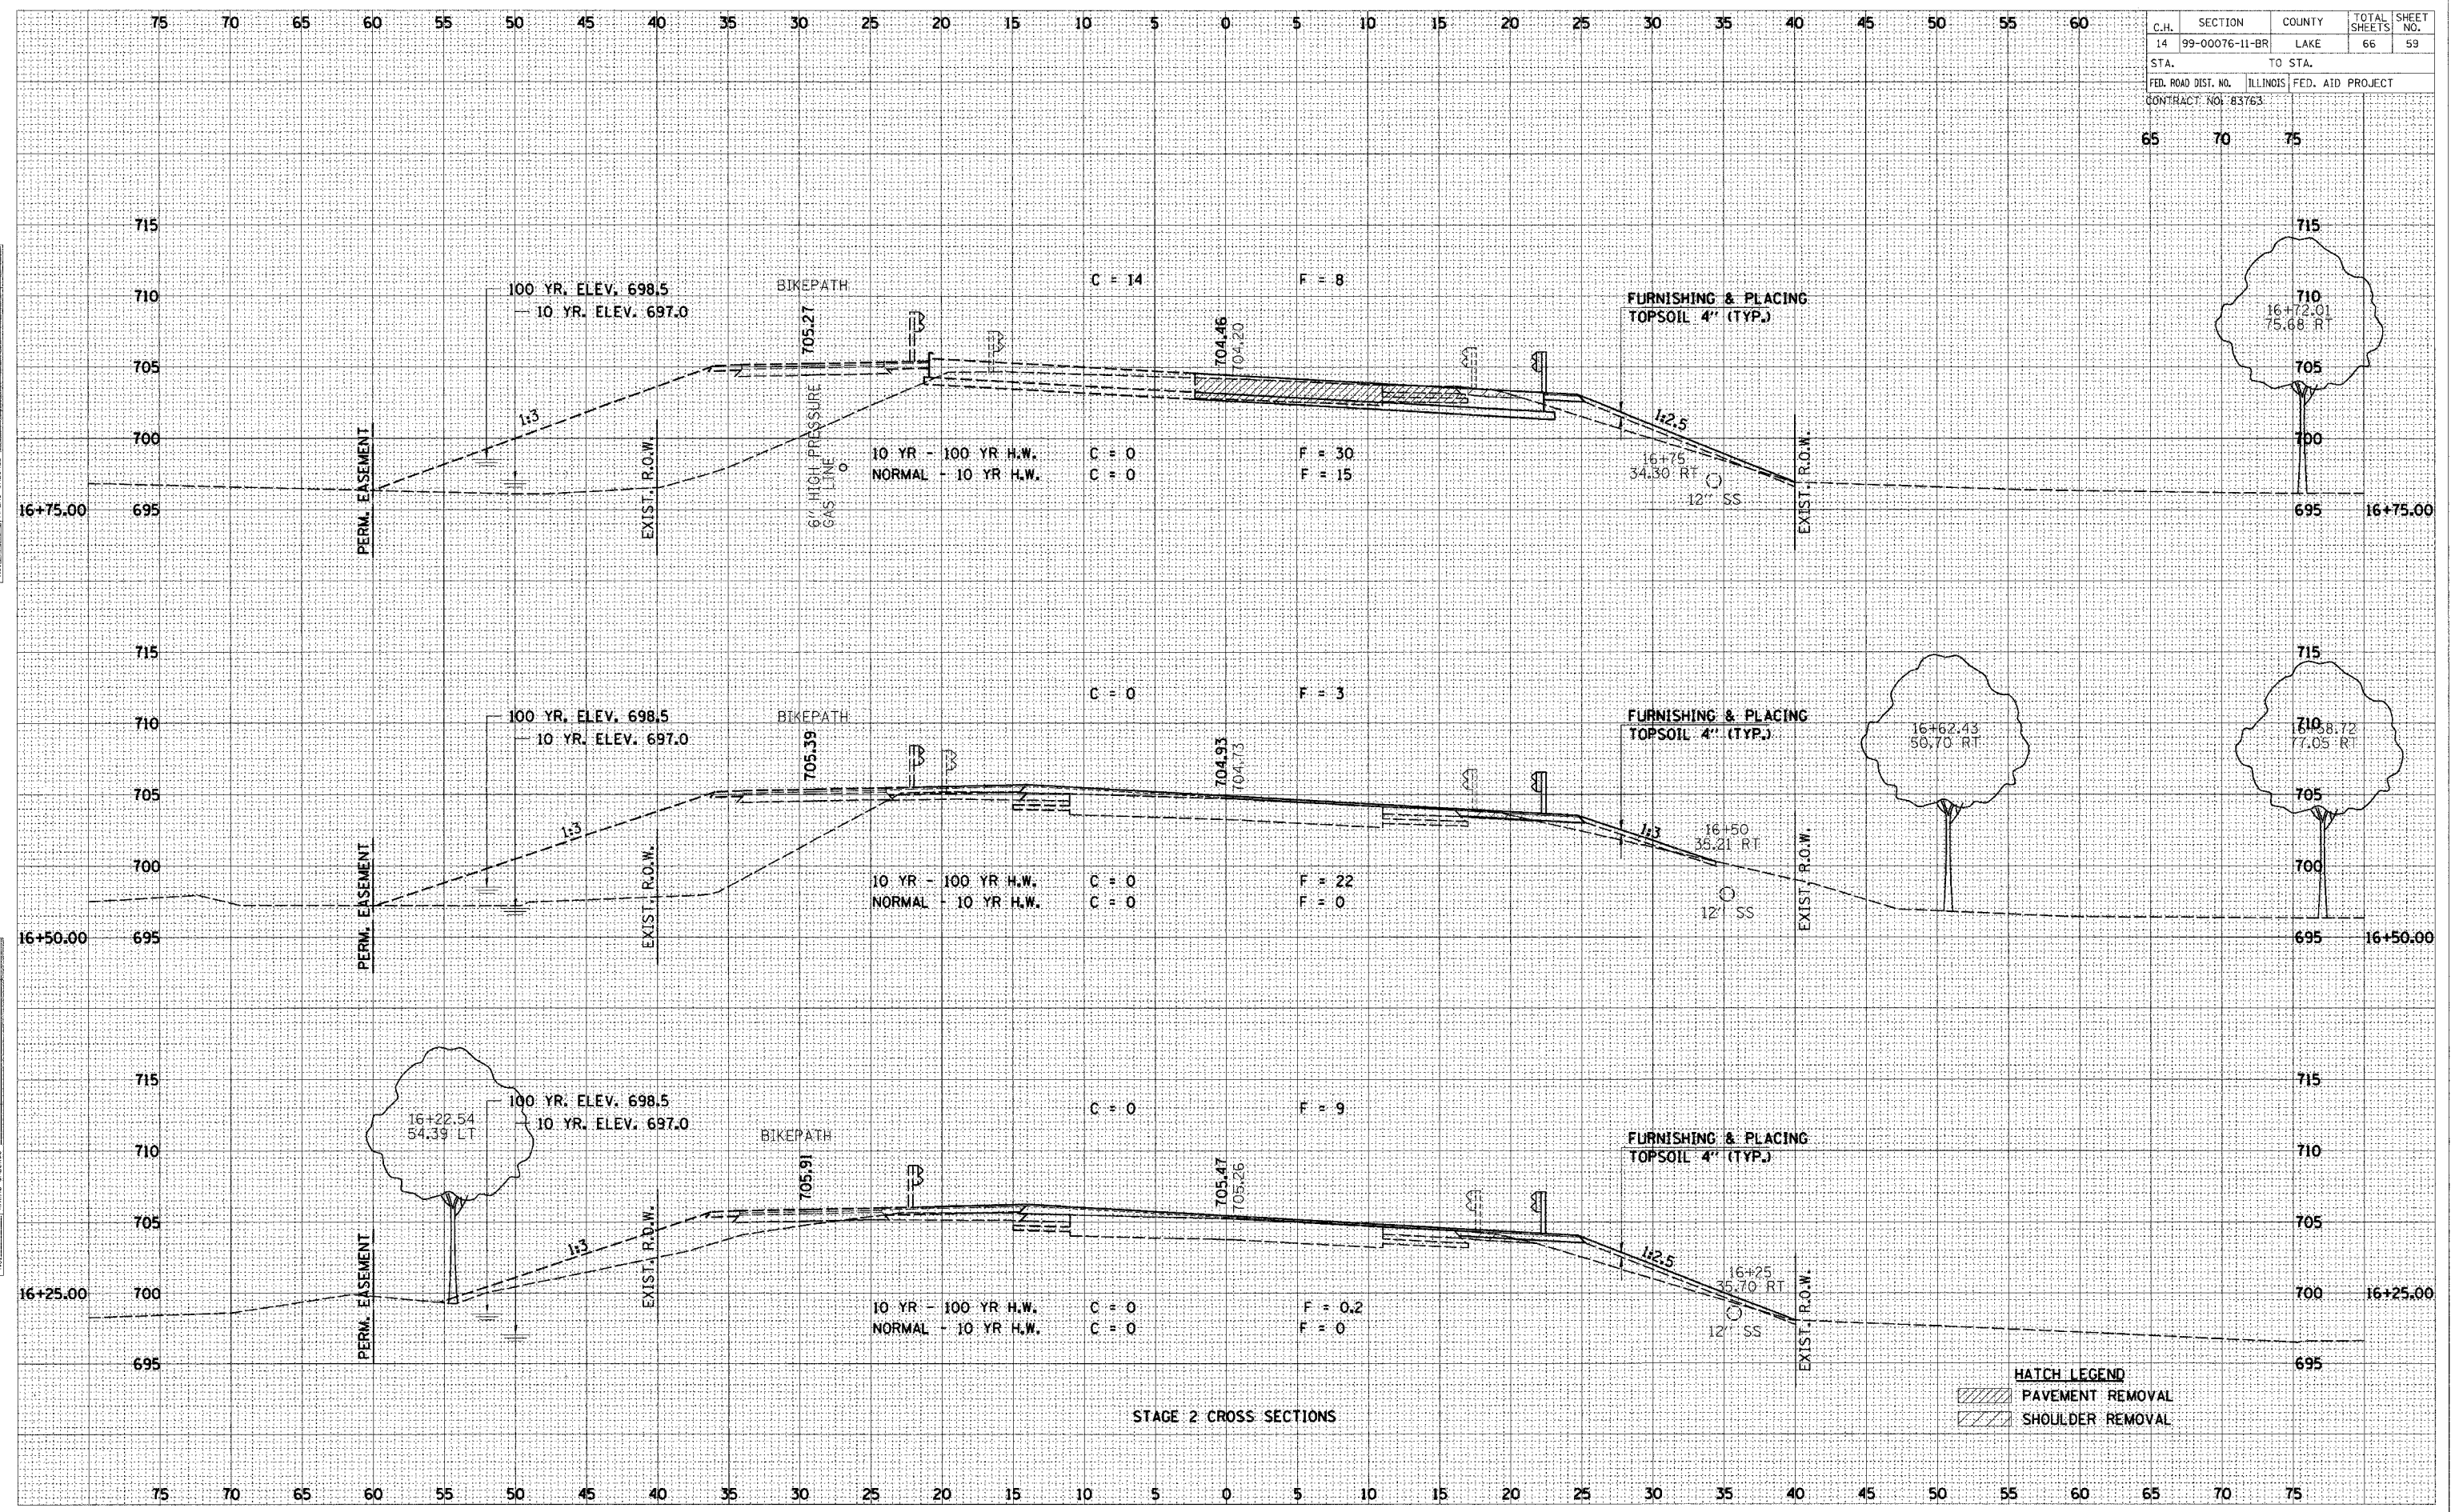

STAGE 2 CROSS SECTIONS

HATCH LEGEND
 ▨ PAVEMENT REMOVAL
 ▩ SHOULDER REMOVAL