


F.A.P. ROUTE	COUNTY SECTION	COUNTY	TOTAL SHEET
336	99-00243-00-PV	KANE	268
CONTRACT NO.			16
83782			
STAGE 1 RANDALL ROAD			
F.H.W.A. REG.5 ILLINOIS PROJECT F-0336(008)			

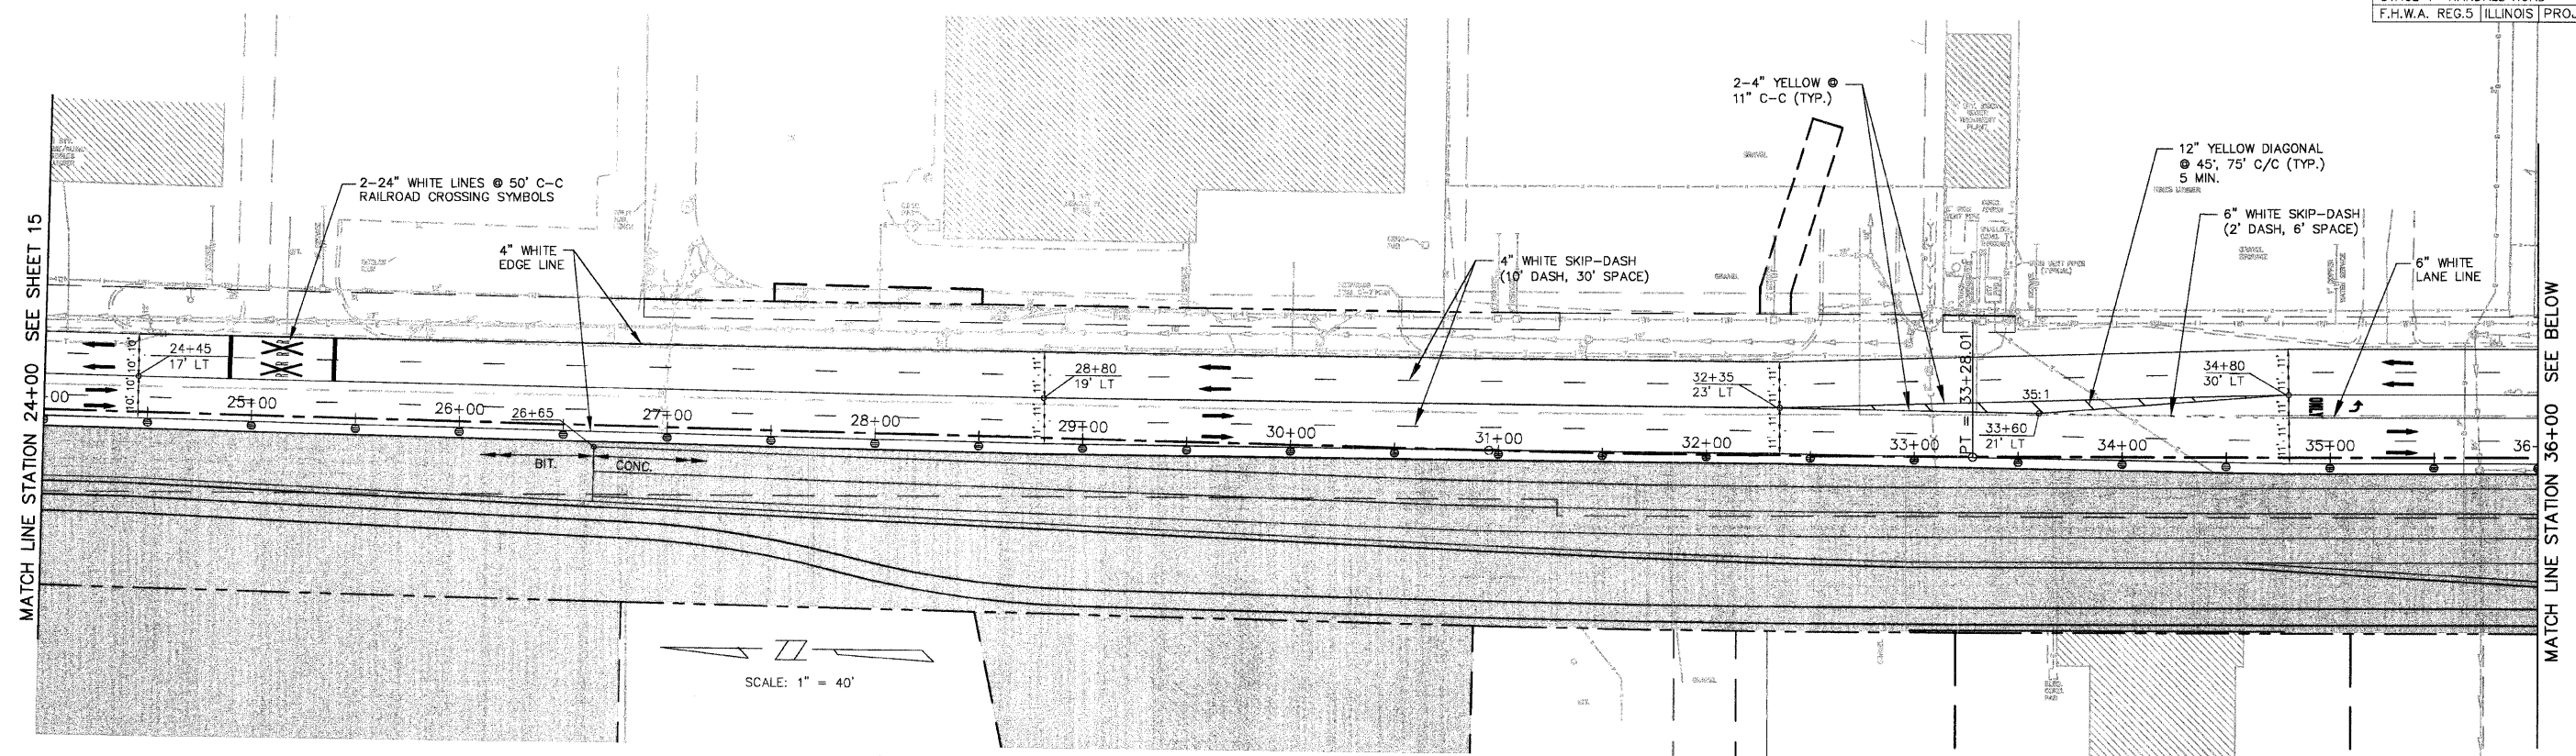


SCALE: 1" = 40'

**RANDALL ROAD
STAGE 1**

LEGEND

- TRAFFIC CONTROL DEVICE W/ STEADY BURN LIGHT
- OR - (BARRICADE, DRUM VERTICAL PANEL)
- ▨ LIMITS OF CONSTRUCTION
- ▨ CONCRETE PAVEMENT JOINTS
- ➔ DIRECTION OF TRAFFIC MOVEMENT
- ▨ TEMPORARY PAVEMENT
- ⊥ TYPE III BARRICADE
- - - PROPOSED ROW
- - - PROP. TEMP. CONST. EASEMENT

SCALE: 1" = 40'

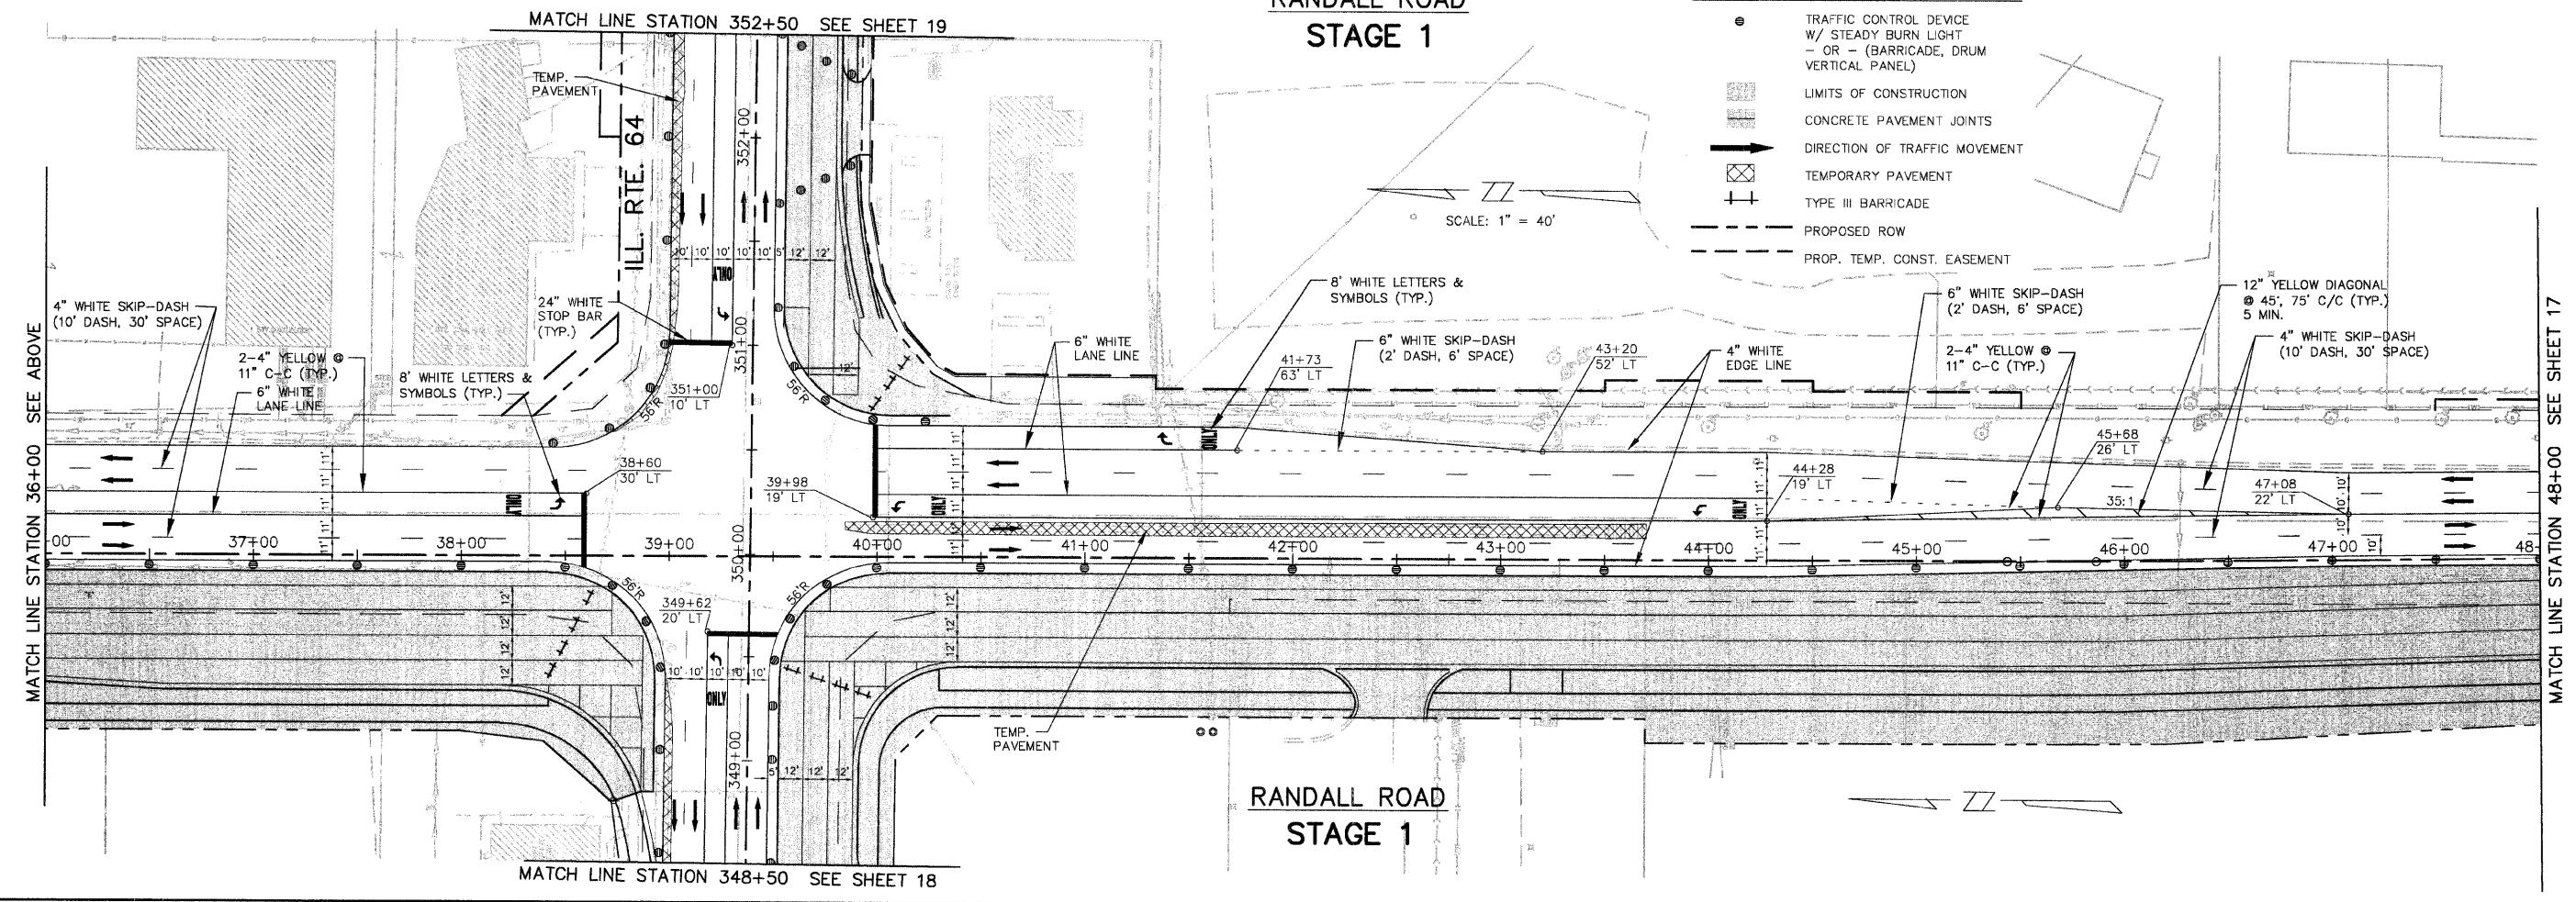

**RANDALL ROAD
STAGE 1**

MATCH LINE STATION 348+50 SEE SHEET 18

SCALE: 1" = 40'